


1
2
3
4
5
6
E
D
C
B
A

PROJECT: 2011034501.001.DWG
DATE: 7/29/2014
LAYOUT: C700R
TIME: 12:55:12 PM
USER: MBL/DCE

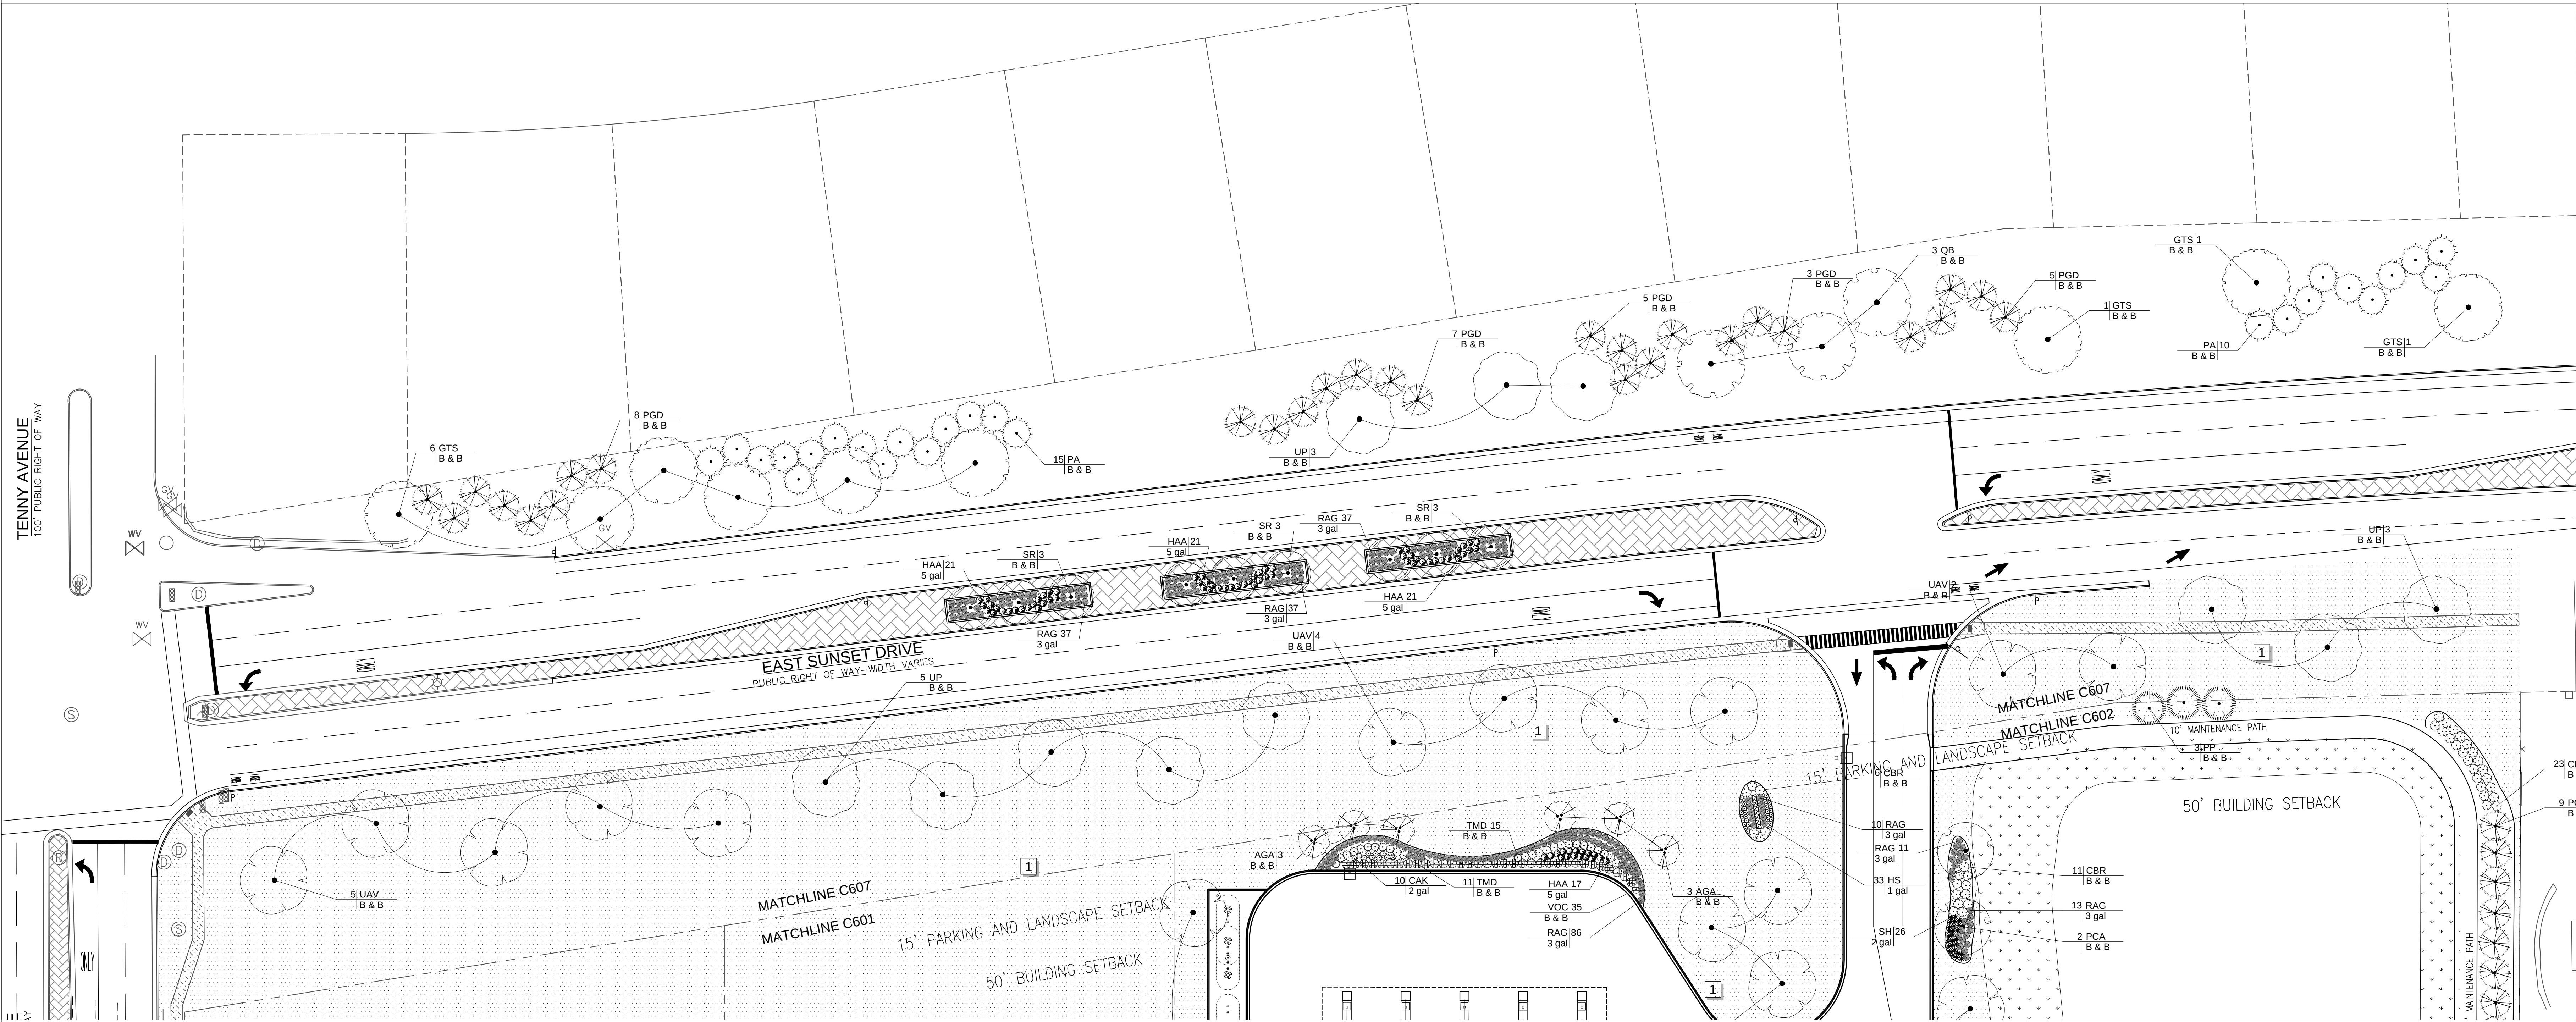

B1

EAST SUNSET DRIVE - LANDSCAPE PLAN

SCALE: 1"=30'

GreenbergFarrow

PLANT SCHEDULE SUNSET

TREES	CODE	QTY	BOTANICAL NAME	COMMON NAME	CONT	CAL	SIZE
	GTS	9	Gleditsia triacanthos inermis 'Shademaster' TM	Shademaster Honey Locust	B & B	2.5" Cal. DBH	
	PA	25	Picea abies FULL BRANCHING	Norway Spruce	B & B		6'-8" HT. MIN.
	PGD	28	Picea glauca 'Densata'	Black Hills Spruce	B & B		6'-8" HT. MIN.
	QB	3	Quercus bicolor	Swamp White Oak	B & B	2.5" Cal	
	SR	9	Syringa reticulata	Japanese Tree Lilac	B & B	2" Cal	
	UAV	11	Ulmus americana 'Valley Forge'	American Elm	B & B	2.5" Cal	
	UP	11	Ulmus x 'Pioneer'	Pioneer Elm	B & B	2.5" Cal	
SHRUBS	CODE	QTY	BOTANICAL NAME	COMMON NAME	CONT	HEIGHT	SPREAD
	HAA	63	Hydrangea arborescens 'Annabelle'	Annabelle Hydrangea	5 gal	24" Ht. Min.	
	RAG	111	Rhus aromatica 'Gro-Low'	Gro Low Sumac	3 gal		24" Spr. Min.
GROUND COVERS	CODE	QTY	BOTANICAL NAME	COMMON NAME	CONT		SPACING
	SEED	19,984 sf	LAWN GRASSES	Kentucky Bluegrass Blend	seed		

A5

EAST SUNSET DRIVE - PLANT SCHEDULE

SCALE: N.T.S.

GreenbergFarrow

GreenbergFarrow
21 S. Evergreen Ave., Suite 200
Arlington Heights, Illinois 60005
t: 847 788 9200 f: 847 788 9536

Store: 276
801 EAST SUNSET DRIVE
(SEQ) TENNY AVE & SUNSET DR
WAUKESHA, WISCONSIN

meijer

PROFESSIONAL IN CHARGE
DAVID BEHRENS, RLA
LANDSCAPE ARCHITECT
#492-014

07/30/14 FINAL PLAN - RESUBMITTAL
09/25/13 CITY SUBMITTAL

Drawn By SCD
Reviewer DJJ
Manager DCT
Prof in Charge MK

Hard copy is intended to be
30"x42" when plotted. Scale(s)
indicated and graphic quality may
not be accurate for any other size.

PROJECT NO.

J120944276

SHEET NO.

C700R
LANDSCAPE PLAN
SUNSET DRIVE

©Copyright 2012
All Rights Reserved

GreenbergFarrow Project No. 201103450.001