



PLANT SCHEDULE (CONTRACTOR RESPONSIBLE FOR VERIFYING PLANT QUANTITIES)

QUANTITY	SYMBOL	BOTANICAL NAME	COMMON NAME	MATURE SIZE	PLANTING	SIZE	TYPE
8	CO	<i>Celtis occidentalis</i>	Common Hackberry	45'-50'	B / B	2 1/2"	Shade Tree
4	GT	<i>Gleditsia tricanthos 'Skyline'</i>	Skyline Honeylocust	40'-50'	B / B	2 1/2"	Shade Tree
7	GB	<i>Ginkgo biloba 'Autumn Gold'</i>	Autumn Gold Ginkgo	35'-40'	B / B	2 1/2"	Shade Tree
10	TA	<i>Tilia americana 'Redmond'</i>	Redmond Linden	40'-55'	B / B	2 1/2"	Shade Tree
5	AG	<i>Amelanchier x grandiflora 'Autumn Brilliance'</i>	Autumn Brilliance Serviceberry	20'-25'	B / B	2"	Ornamental Tree
4	SR	<i>Syringa reticulata 'Ivory Silk'</i>	Ivory Silk Tree Lilac	15'-20'	B / B	2"	Ornamental Tree
17	RA	<i>Rhus aromatica 'Grow-low'</i>	Grow Low Sumac	1'-2'	POT	2 Gal	Deciduous Shrub
24	SG	<i>Spiraea x 'Goldflame'</i>	Goldflame Spiraea	3'-4'	POT	2 Gal	Deciduous Shrub
25	JS	<i>Juniperus sabinna 'Broadmoor'</i>	Broadmoor Juniper	2' x 4'	POT	2 Gal	Evergreen Shrub
117	CA	<i>Calamagrostis acutiflora 'Karl Foerster'</i>	Karl Foerster Grass	42"-48"	POT	1 Gal	Ornamental Grass
130	HS	<i>Hemerocallis x 'Stella D'oro'</i>	Stella D'oro Daylily	18"-24"	POT	1 Gal	Perennial
84	NF	<i>Nepeta x faassenii 'Walker's Low'</i>	Walker's Low Catmint	18"-24"	POT	1 Gal	Perennial

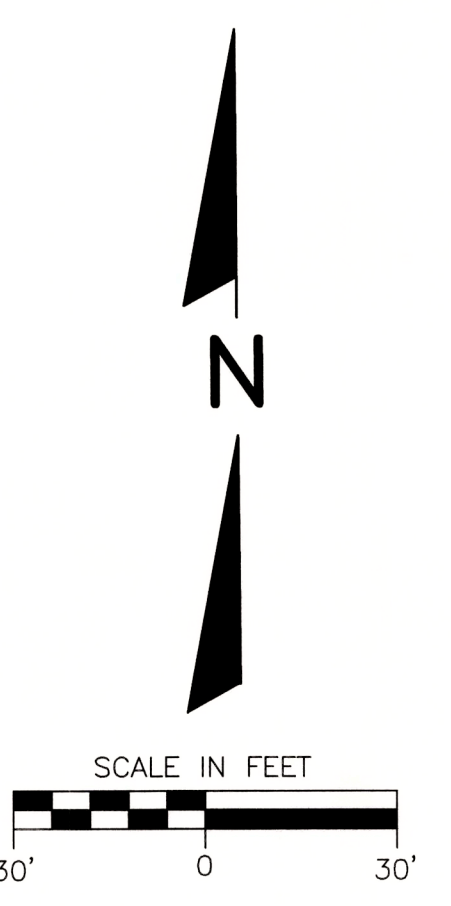

REVISIONS:		T&D ASSOCIATES, INC.		OWNERSHIP OF DOCUMENTS	
NOTE	DATE	All Rights Reserved 818 WISCONSIN DRIVE, SUITE 84 WAUKESHA, WISCONSIN 53186 PHONE: 262-431-5400 FAX: 262-431-5401		This document, and the ideas and design incorporated herein, are an instrument of professional service, the sole property of T&D Associates, Inc., and is not to be used in whole or in part for any other project or purpose without the expressed written authorization of T&D Associates, Inc.	
		 T&D ASSOCIATES, INC. ARCHITECTS & PLANNERS		CITY OF WAUKESHA, WI FOX RUN DEVELOPMENT BLOW-UP LANDSCAPE PLANS	
SCALE: 1" = 30'-0"		JOB NO: 20-116.000	DATE: 04-14-20		
DESIGNED BY: ROB		DRAWN BY: ROB	CHECKED BY: ROB		
APPROVED BY:		DATE:			SHEET L-2.0