


EXISTING / DEMO FRONT (NORTH) ELEVATION
1/4" = 1'-0"

CONTRACTOR TO FIELD VERIFY ALL DIMENSIONS AND THE EXACT LOCATION OF EXISTING PLUMBING, MECHANICAL, AND STRUCTURAL COMPONENTS AND ADJUST THE PLANS AS NECESSARY TO ACCOMMODATE.

WALL KEY:

	= EXIST. WALL TO REMAIN
	= EXIST. WALL TO BE REMOVED
	= NEW STUD WALL

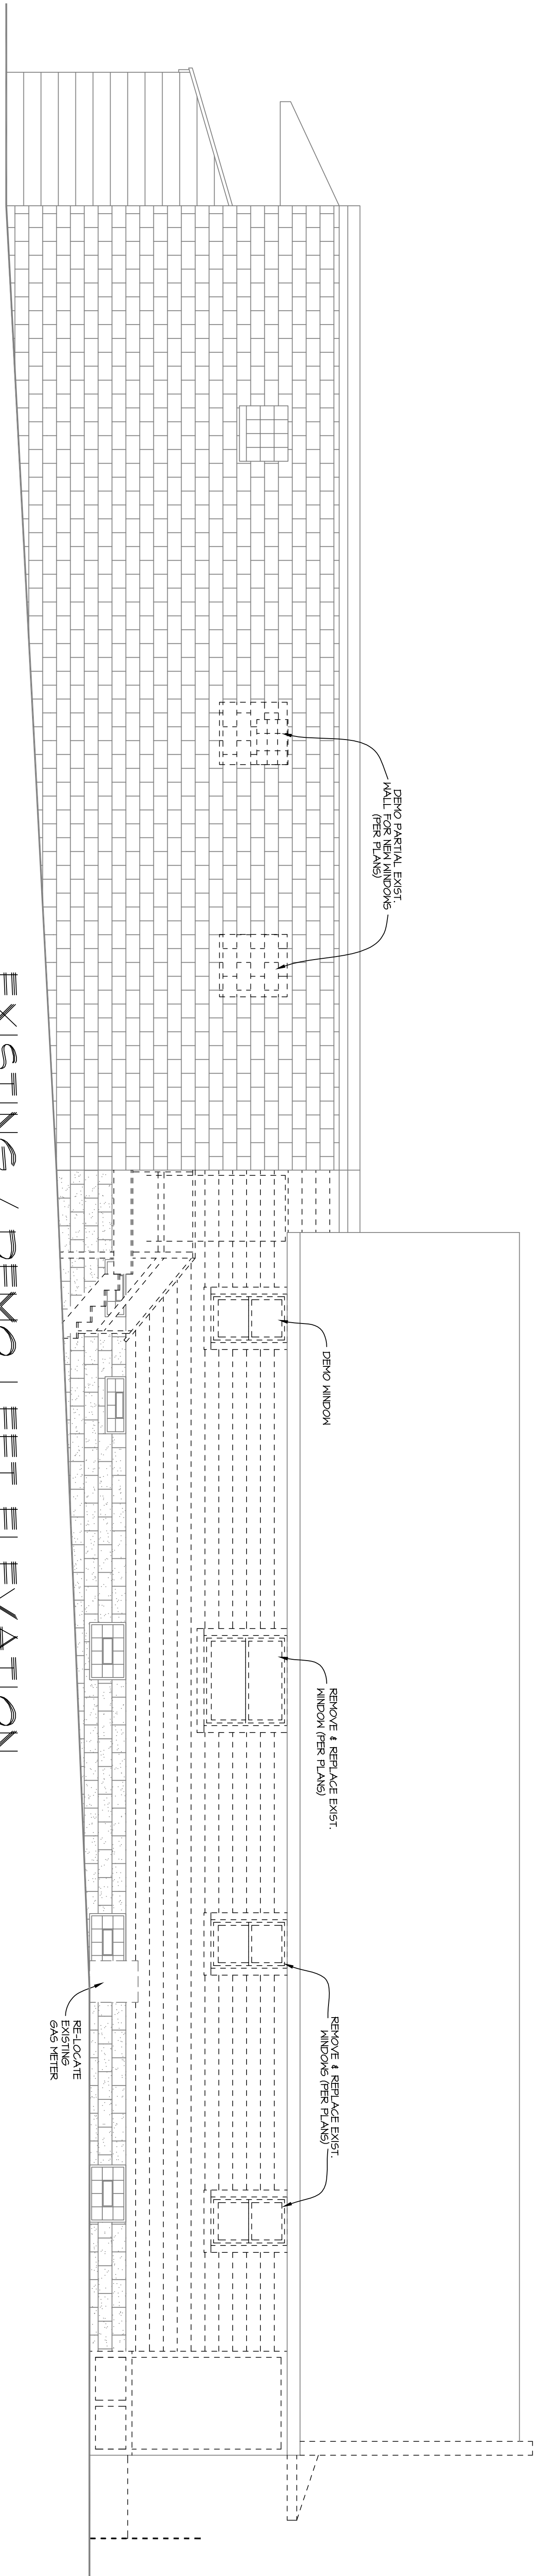


EXISTING / DEMO LEFT ELEVATION
1/4" = 1'-0"

DEMO PARTIAL EXIST. WALL (PER PLANS)

REMOVE & REPLACE EXIST. WINDOW (PER PLANS)

REMOVE & REPLACE EXIST. WINDOW (PER PLANS)

RELOCATE EXISTING GAS METER

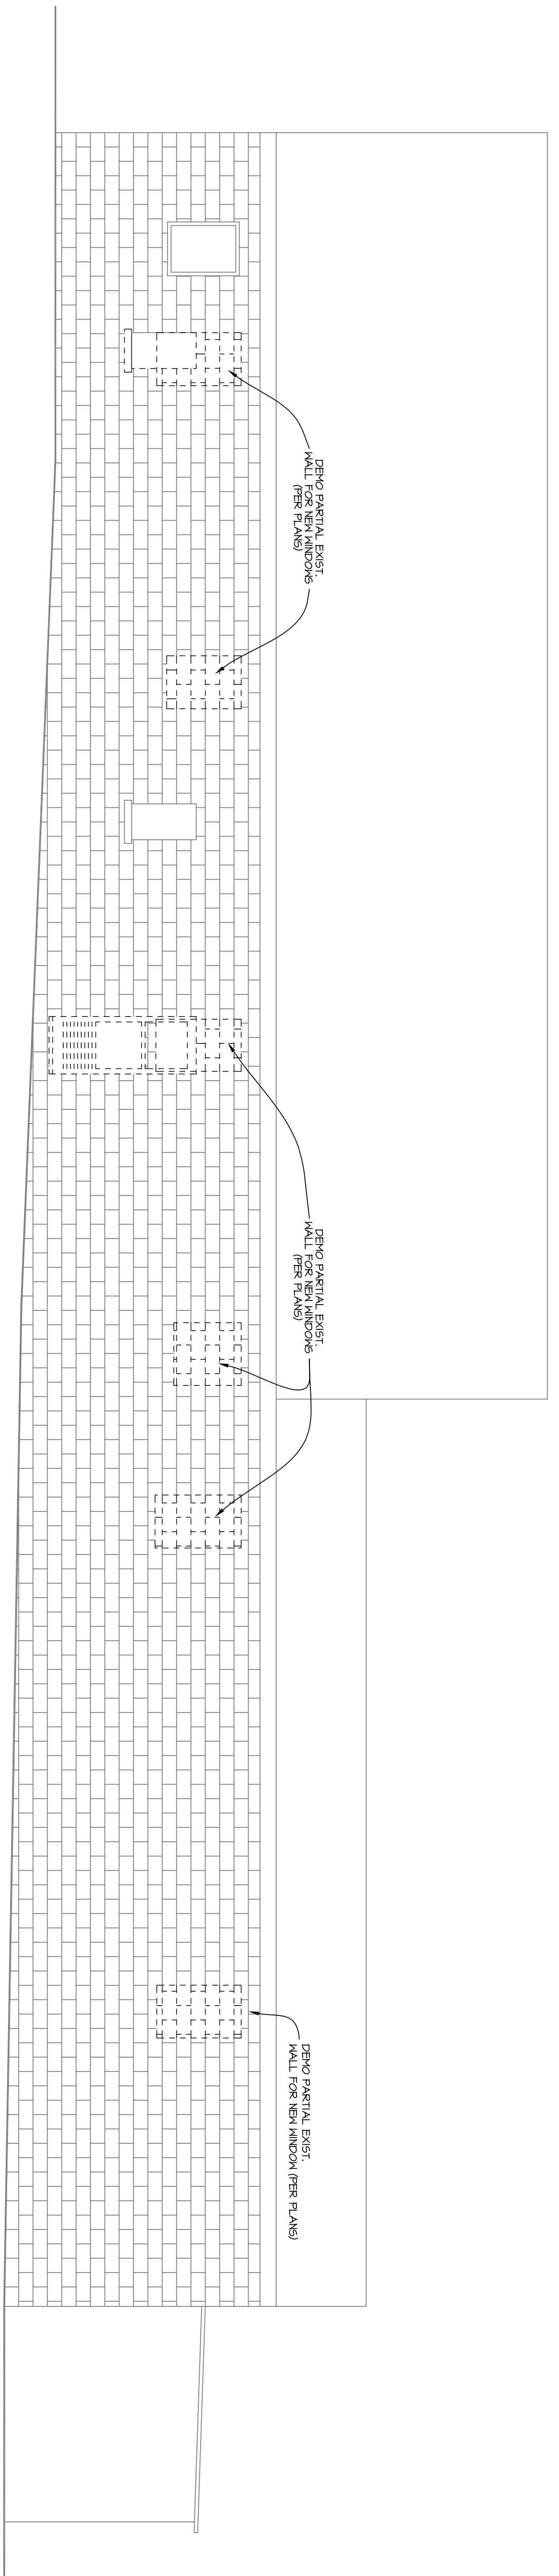

EXISTING / DEMO RIGHT ELEVATION
1/4" = 1'-0"

DEMO PARTIAL EXIST. WALL FOR NEW WINDOWS (PER PLANS)

DEMO PARTIAL EXIST. WALL FOR NEW WINDOWS (PER PLANS)

DEMO PARTIAL EXIST. WALL FOR NEW WINDOW (PER PLANS)

305 E. MAIN STREET RENOVATIONS
 WAUKESHA, WI
 SHEET TITLE:
EXISTING / DEMO ELEVATIONS

EX-1

DATE: MARCH 10, 2014
 PROJECT NUMBER: 14-169

REVISIONS:

3/10/14	PRELIM #1
5/22/14	ACC. APPROVAL

PATERA LLC
 Excellence in Architecture
 2601 S. Sunny Slope Rd. • New Berlin, WI 53151
 Phone: 262-786-6776 Fax: 262-786-7036