


EAST SUNSET DRIVE

(VARIABLE PUBLIC R.O.W.)
ASPHALT PAVEMENT

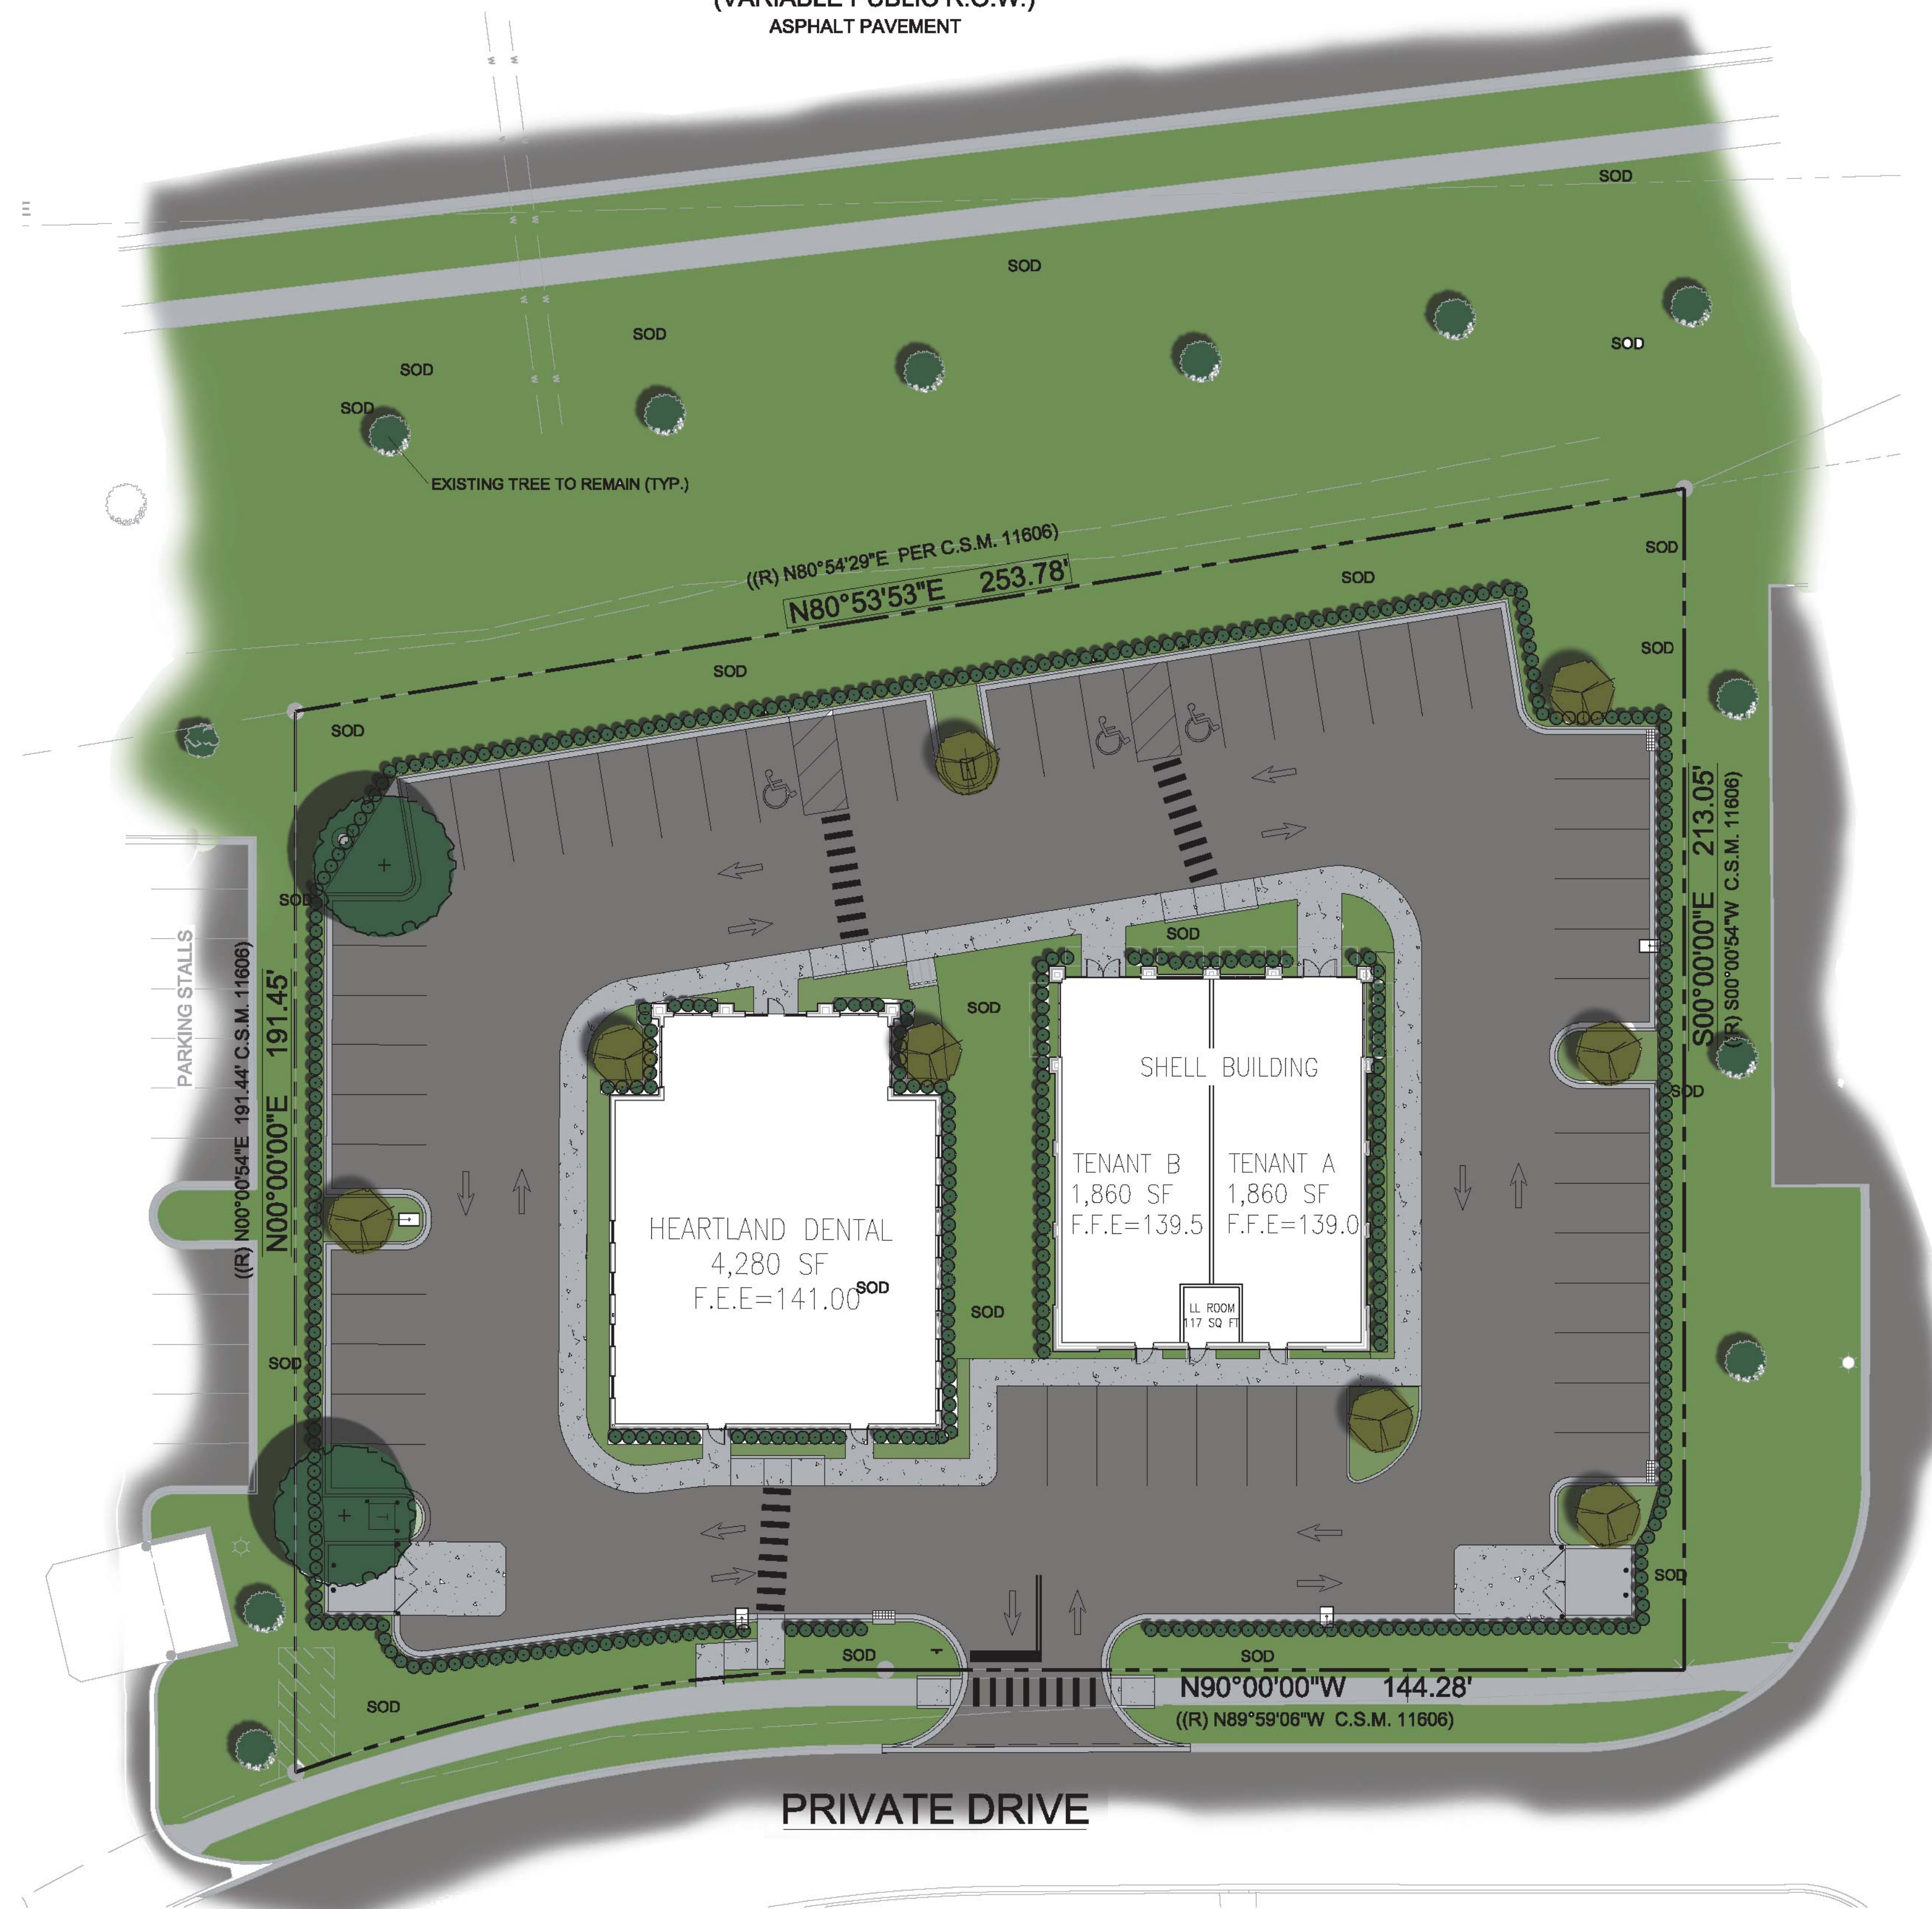

PRIVATE DRIVE

SEAL:

NO	DATE	REVISIONS
2	06/12/18	REMOVED SIGN
1	05/21/18	REVISED BASE
		NO DATE REMARKS

REVISIONS

PRD
SHELL BUILDING

SUNSET DR. & TENNY AVE.
WAUKESHA, WI 53189

PROJECT NO: 2017.0582
DATE: 06.21.2018

L-1
LANDSCAPE PLAN

CHECKED: JB DRAWN: JB