

SIGN SPECIFICATIONS

[A] - CABINET

Lighting: Lit
 Material: Lexan
 Face Color: White With Digital Print
 Cabinet Color: Black
 Voltage: tbd
 Installation: New Structure

[B] - EDS


Voltage: Tbd
 Model: GS6-48X120-RGB/ 19.81mm
 Communications: Wireless
 Installation: Monument

[C] - BASE

Material: Aluminum Painted Dark Brown/ tbd

[D] - FLAT PANEL

Material: .080" Aluminum/ Stud/ Flush
 Color: Digital Print

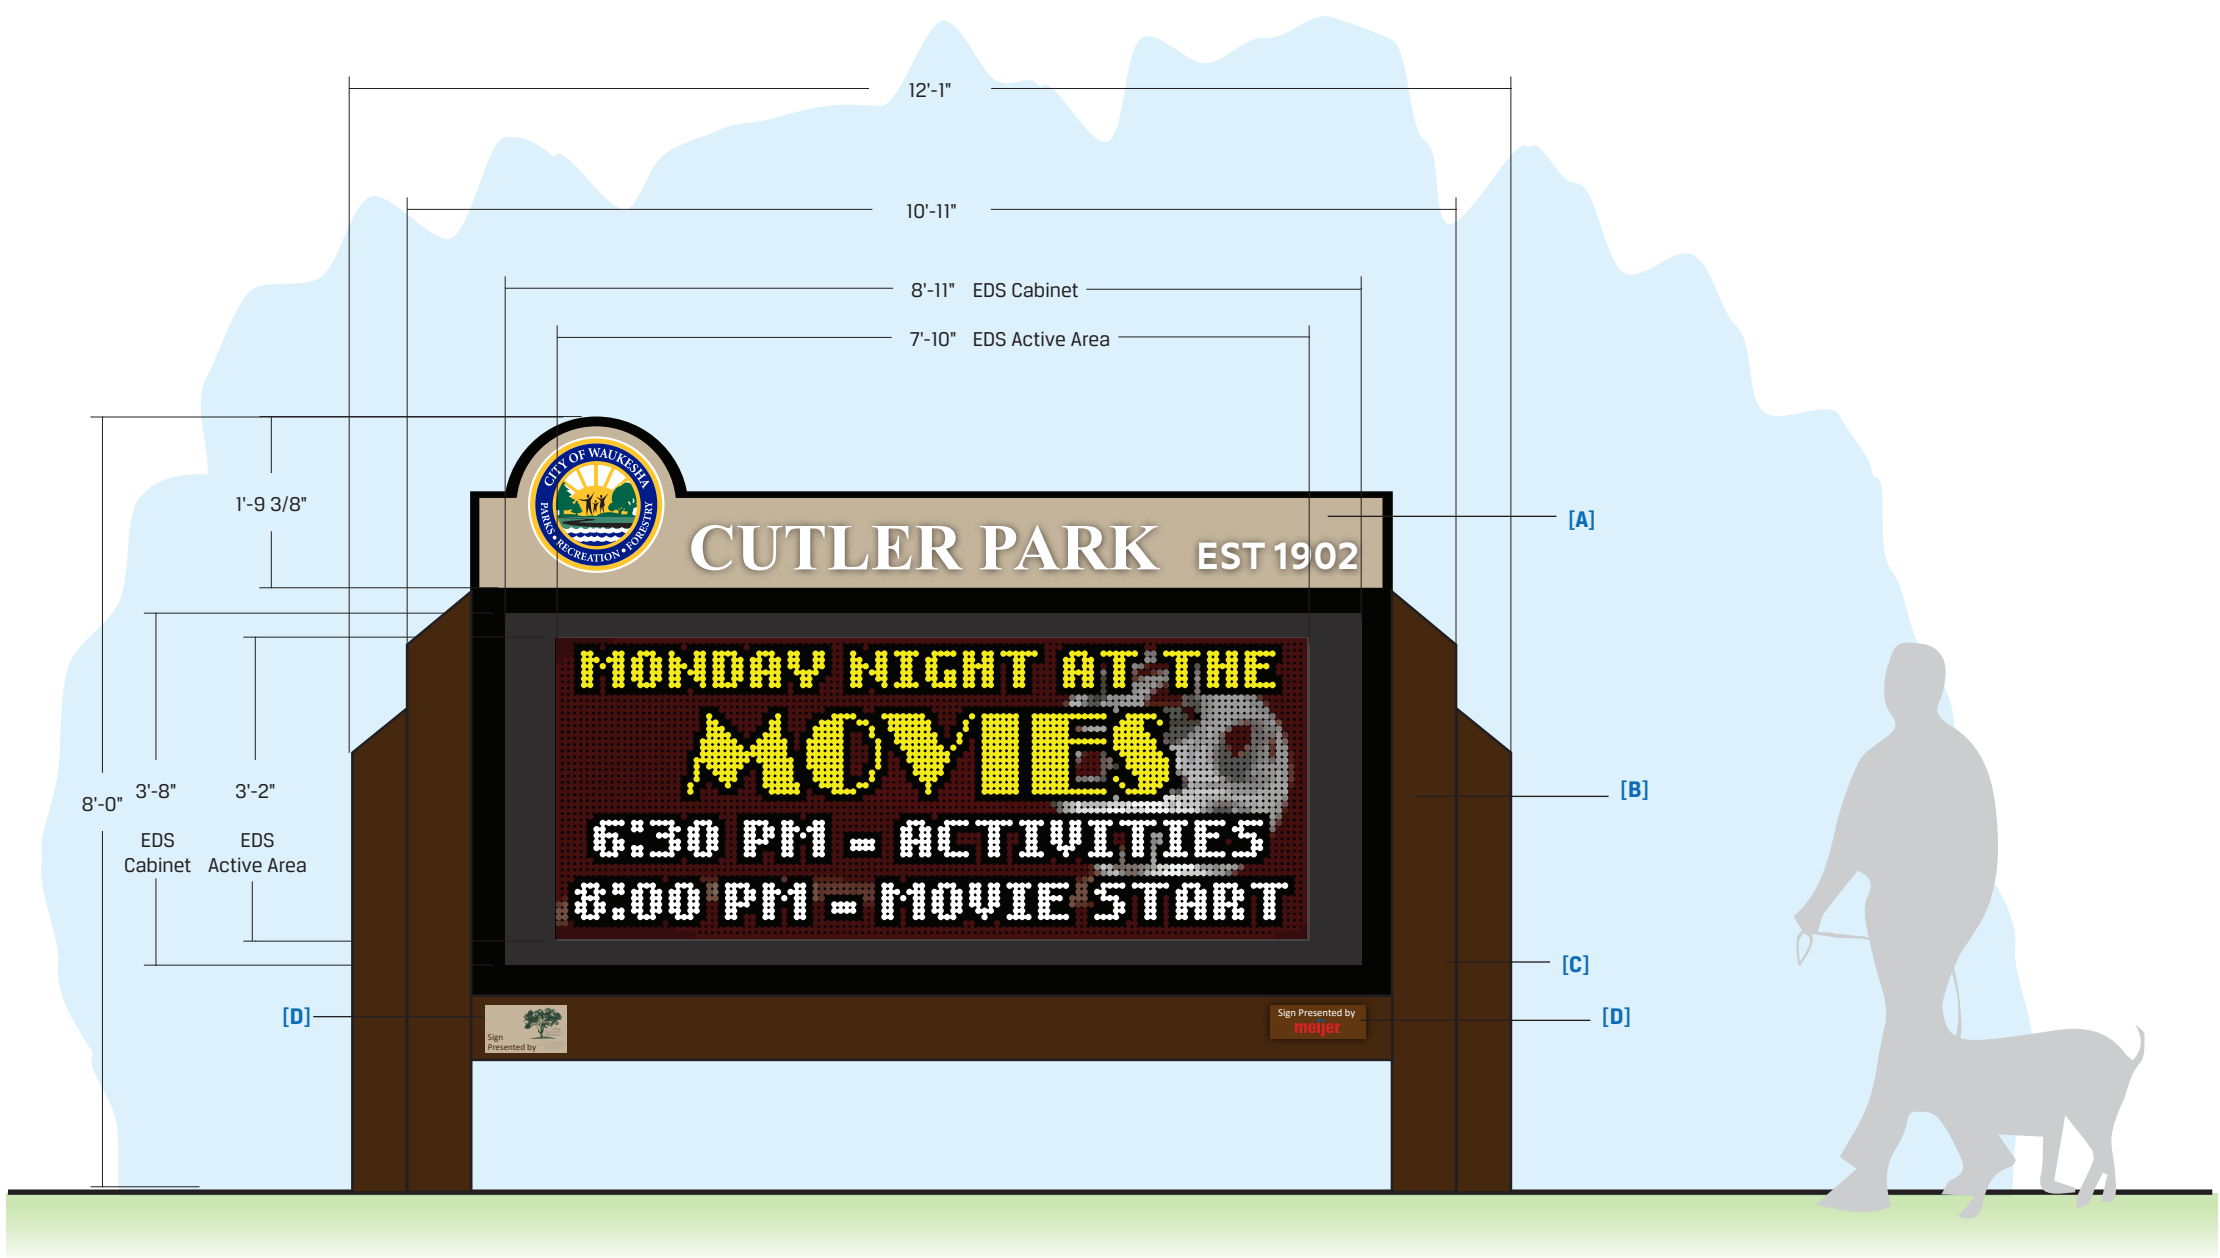

This document is owned by and the information contained in it is proprietary to Poblocki Sign Company, LLC. By receipt hereof, the holder agrees not to use the information, disclose it to any third party or reproduce this document without the prior written consent of Poblocki Sign Company, LLC. Holder also agrees to immediately return this document upon request by Poblocki Sign Company, LLC.
 This document represents only an approximation of material colors specified. Actual product colors may vary from this print or digital image.

Cutler Park
 Waukesha, WI

Scale: 1/2"=1'
 Original Page Size: 11" x 17"

Notes
 CONFIRM CABINET BACKGROUND COLOR
 MEIJER ARTWORK

REV	DESCRIPTION	BY	DATE
01	pole/ copy	jmh	9/10/19

Rep.: Blair Benes
 Drawn By: Jean Hardeman Orig. Date: 9/3/19

Sign Loc. No. .
MON-04
 S/F Monument
 Sign. Type
75959 **C05**
 OPP - Project - Job No. Design