

SPECIFICATION NOTE:
SEE SHEET C0.1 FOR PLAN
SPECIFICATIONS AND REQUIREMENTS

EROSION MATTING LOCATION



EXCEL
ARCHITECTS • ENGINEERS • SURVEYORS
Always a Better Plan
100 Camelot Drive
Fond Du Lac, WI 54935
Phone: (920) 926-9800
www.EXCELENGINEER.com

PROJECT INFORMATION

PROPOSED MASTER PLAN FOR:
MONTESSORI SCHOOL OF WAUKESHA
2600 SUMMIT AVE. • WAUKESHA, WI 53188

PROFESSIONAL SEAL



ERIC DRAZKOWSKY
0026356-006
FOND DU LAC, WISCONSIN
PROFESSIONAL ENGINEER


PRELIMINARY DATES
FEB. 22, 2021

NOT FOR CONSTRUCTION

JOB NUMBER
2053880

SHEET NUMBER

C1.4

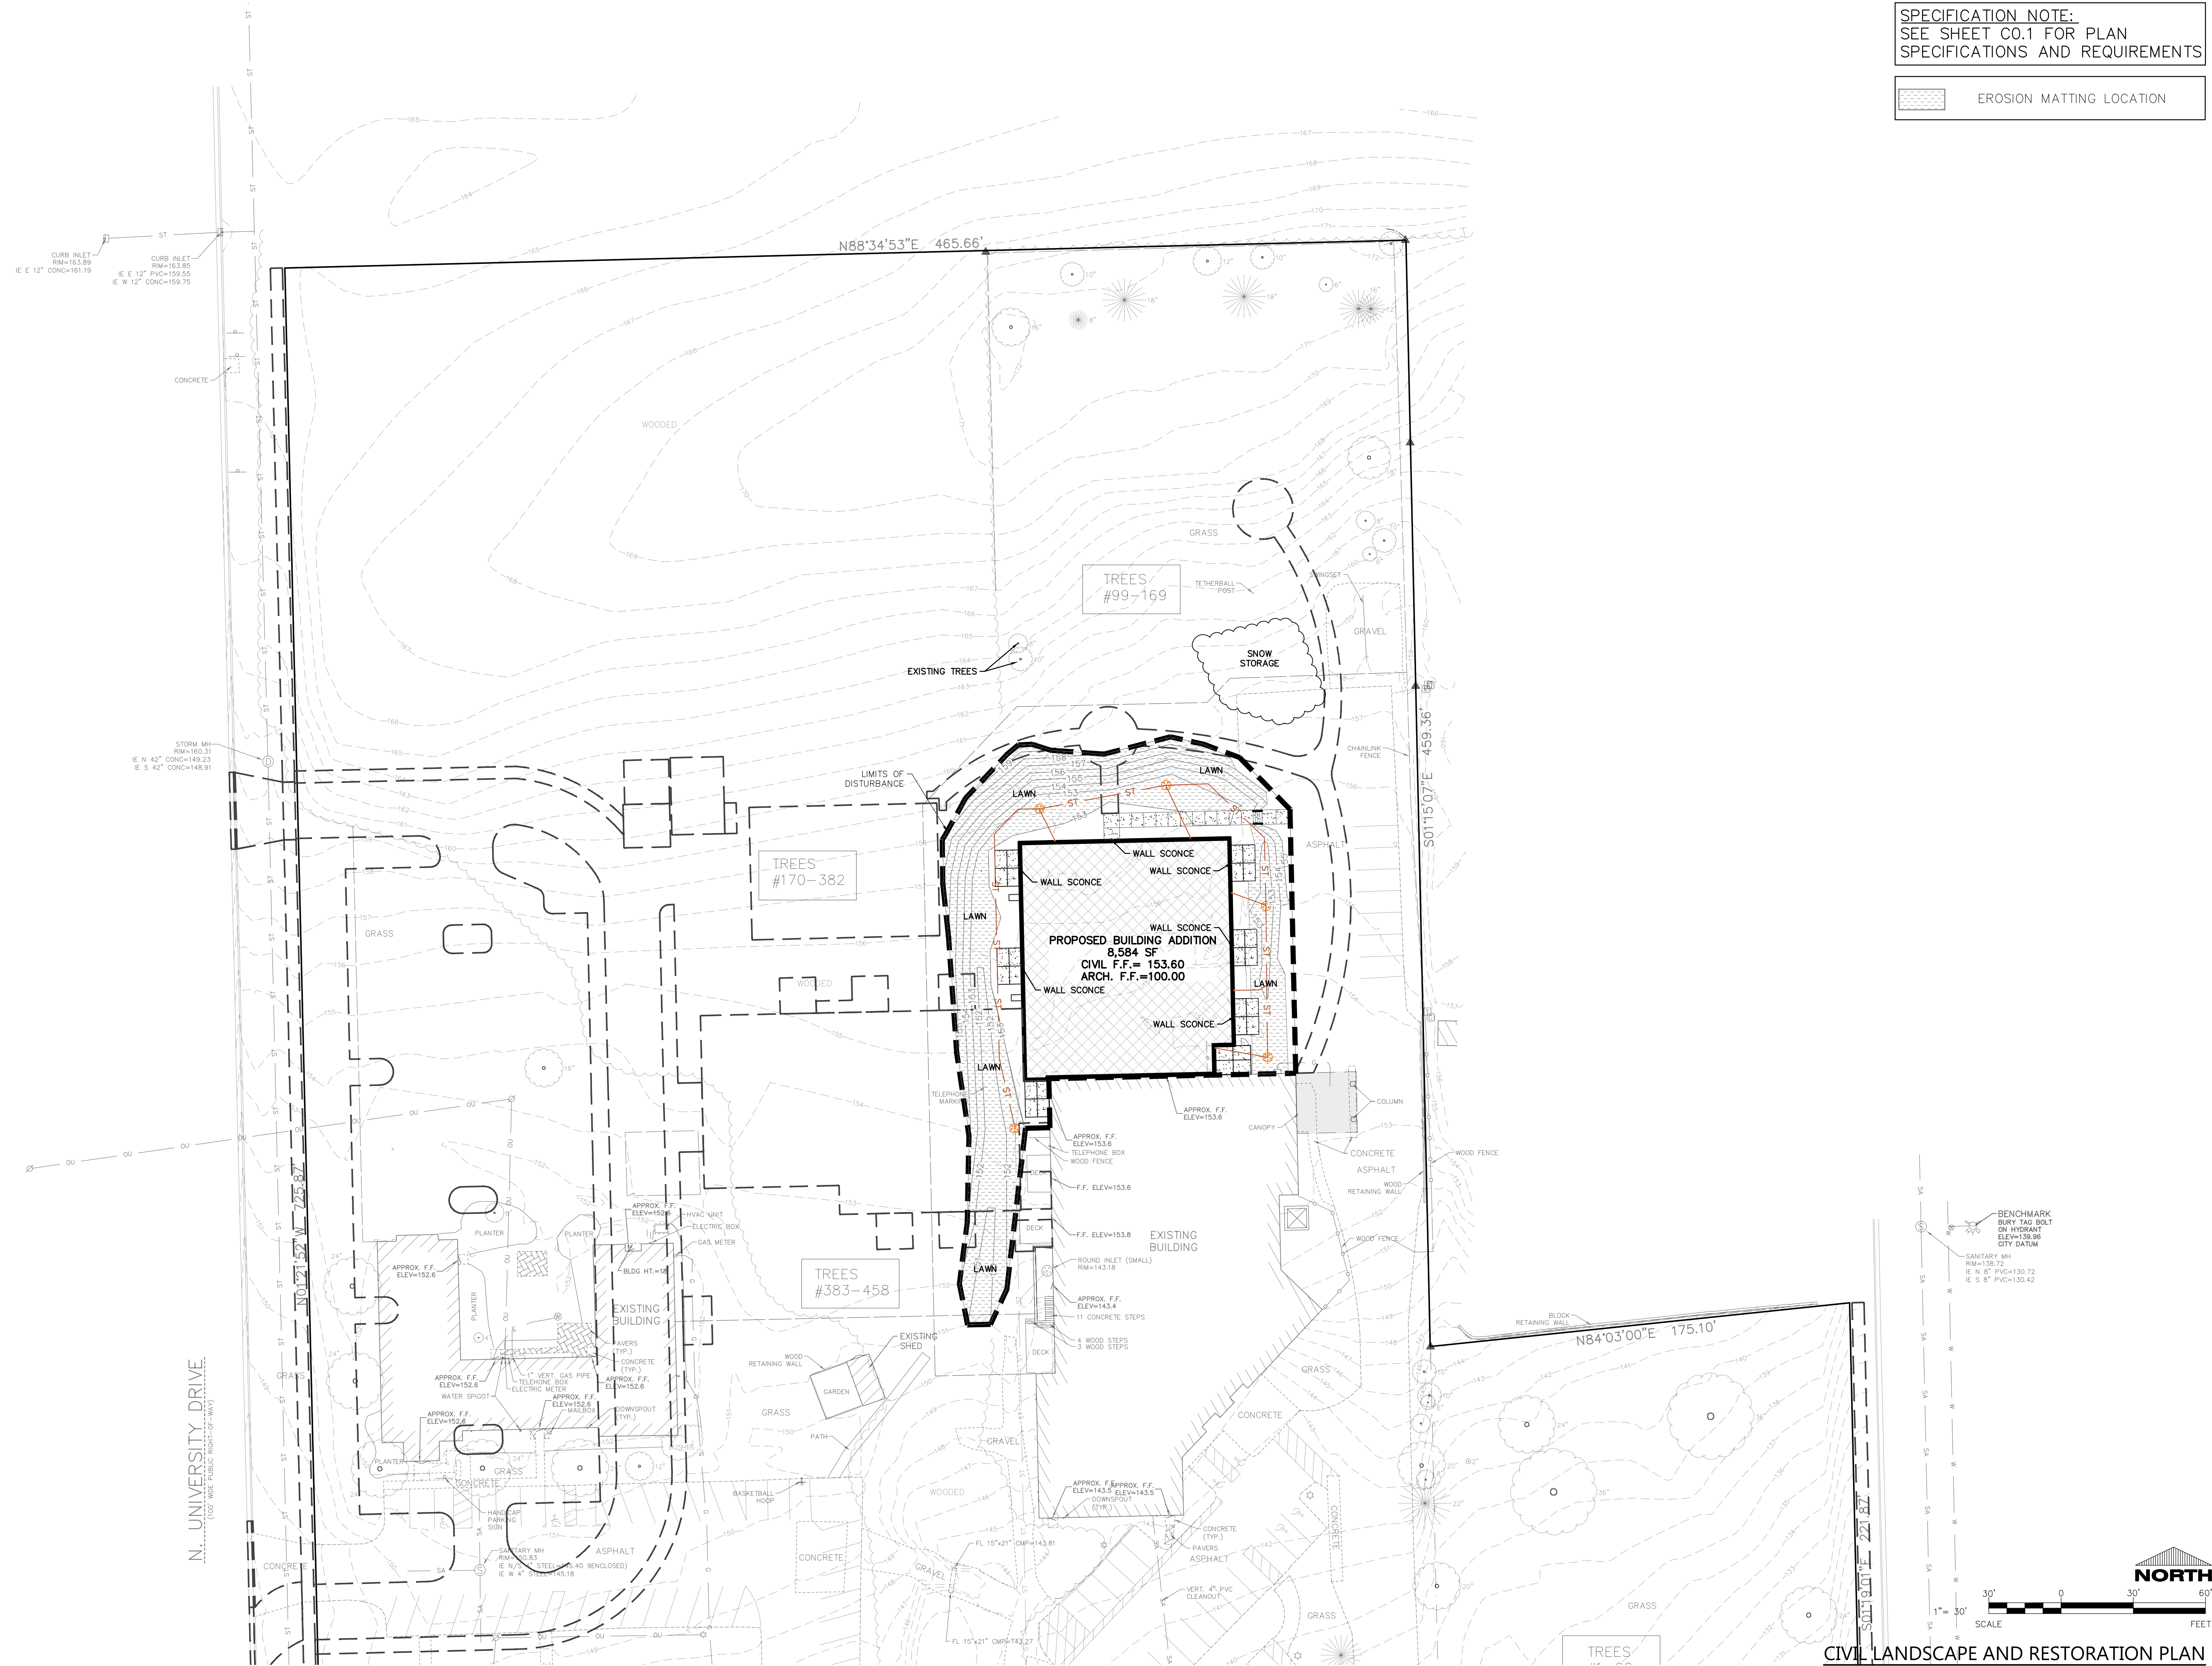

CIVIL LANDSCAPE AND RESTORATION PLAN