


Fixture	Label	Height	Quantity	Manufacturer	Lighting Distribution	Description	Number	Location	Light Color	Beam Angle	Image
A	A	23'	1	PHILIPS	ROAD LIGHT	ROAD LIGHT	1	1	4000K	120°	
C	C	23'	1	PHILIPS	ROAD LIGHT	ROAD LIGHT	1	1	4000K	120°	
F	F	23'	1	PHILIPS	ROAD LIGHT	ROAD LIGHT	1	1	4000K	120°	

Luminaire Locations											
Location		Aim									
No.	Label	X	Y	Z	MH	Orientation	Tilt	X	Y	Z	
29	A	810.37	750.79	23.00	23'	160.28	0.00	810.87	749.38	0.00	
30	A	845.01	760.47	23.00	23'	160.28	0.00	845.52	759.06	0.00	
31	A	879.54	770.26	23.00	23'	160.28	0.00	880.05	768.85	0.00	
32	A	918.61	782.93	23.00	23'	160.28	0.00	919.11	781.52	0.00	
33	A	953.25	792.49	23.00	23'	160.28	0.00	953.76	791.07	0.00	
35	A	1012.59	753.03	23.00	23'	255.38	0.00	1011.14	752.65	0.00	
36	A	1021.68	718.41	23.00	23'	255.38	0.00	1020.22	718.03	0.00	
37	A	1032.33	684.11	23.00	23'	255.38	0.00	1030.88	683.73	0.00	
38	A	1042.67	649.65	23.00	23'	255.38	0.00	1041.21	649.27	0.00	
39	A	1063.79	577.13	23.00	23'	255.38	0.00	1062.34	576.75	0.00	
40	A	1074.14	542.73	23.00	23'	255.38	0.00	1072.69	542.35	0.00	
41	A	1083.58	507.72	23.00	23'	255.38	0.00	1082.13	507.34	0.00	
1	C	990.34	594.02	23.00	23'	72.68	0.00				
5	F	832.58	685.88	23.00	23'	343.50	0.00	832.01	687.80	0.00	
6	F	965.08	724.39	23.00	23'	343.50	0.00	964.51	726.31	0.00	
7	F	906.04	440.04	23.00	23'	337.62	0.00	905.28	441.89	0.00	
8	F	957.11	456.45	23.00	23'	337.62	0.00	956.35	458.30	0.00	
9	F	1008.59	471.63	23.00	23'	337.62	0.00	1007.82	473.48	0.00	

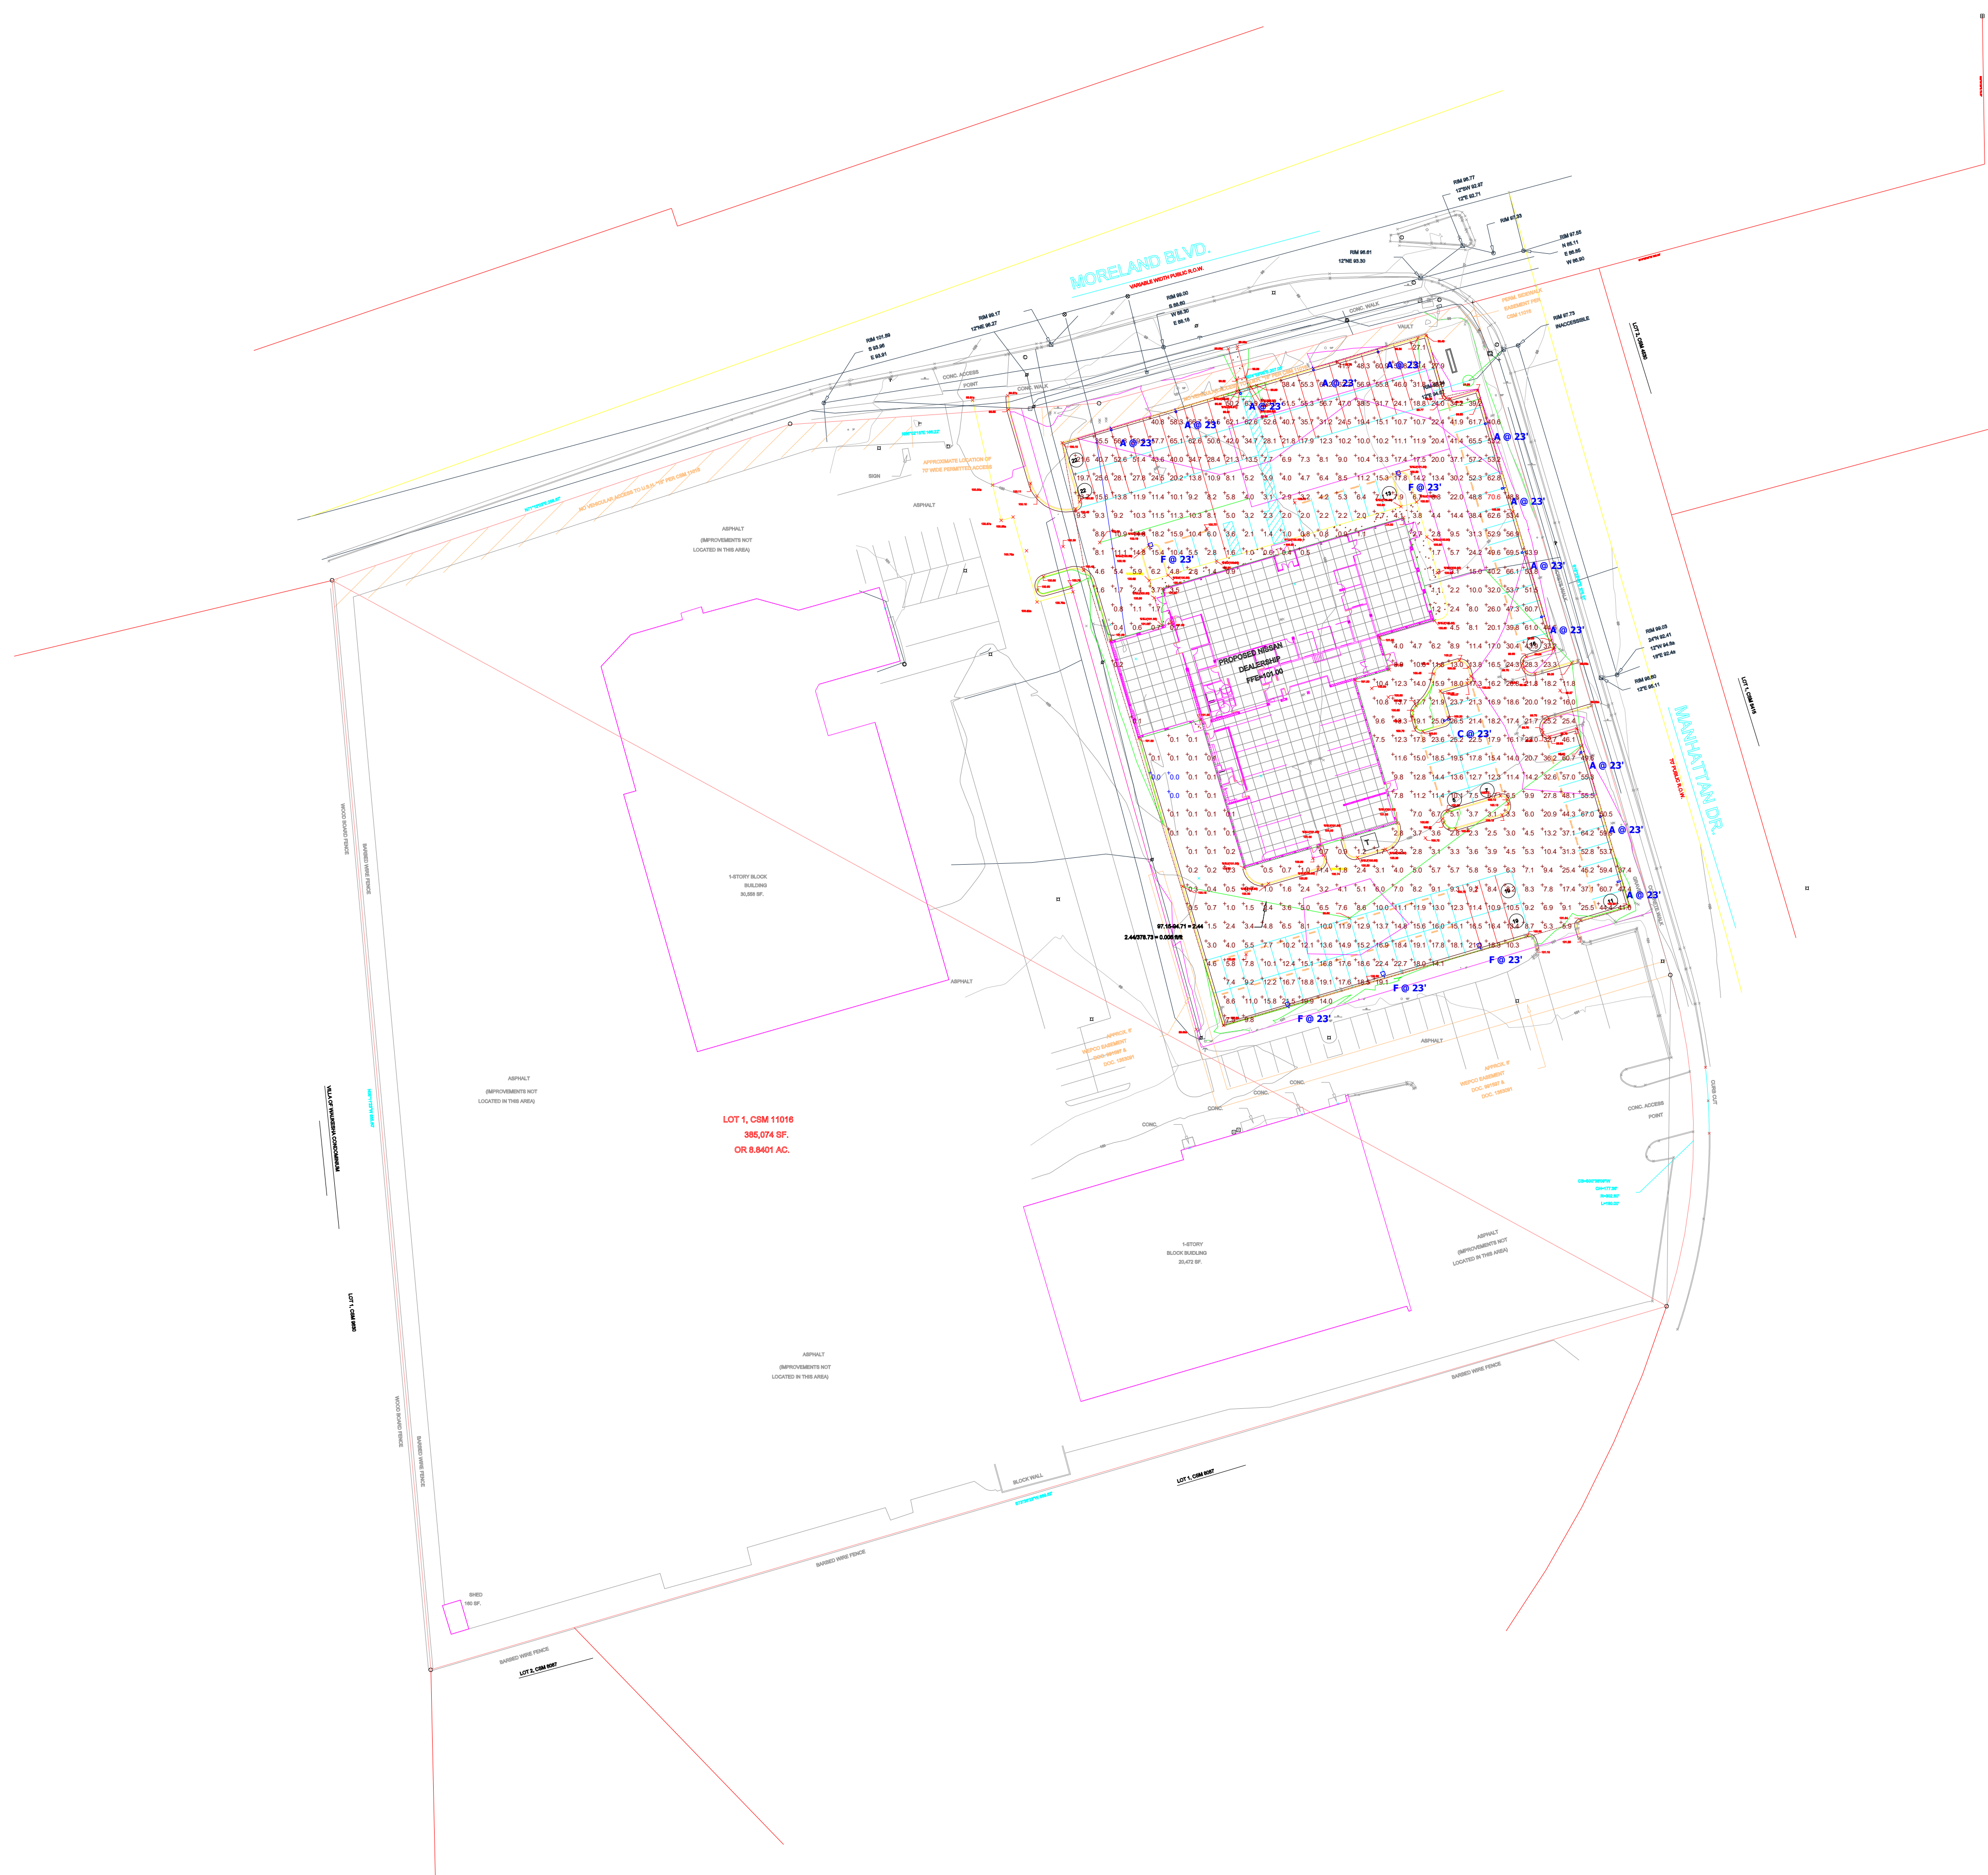

Plan View
Scale - 1" = 50ft

BOUCHER GENESIS WAKESHA