


RIDGE at WOODLAND CREEK

CORNER OF MAIN STREET AND PERKINS

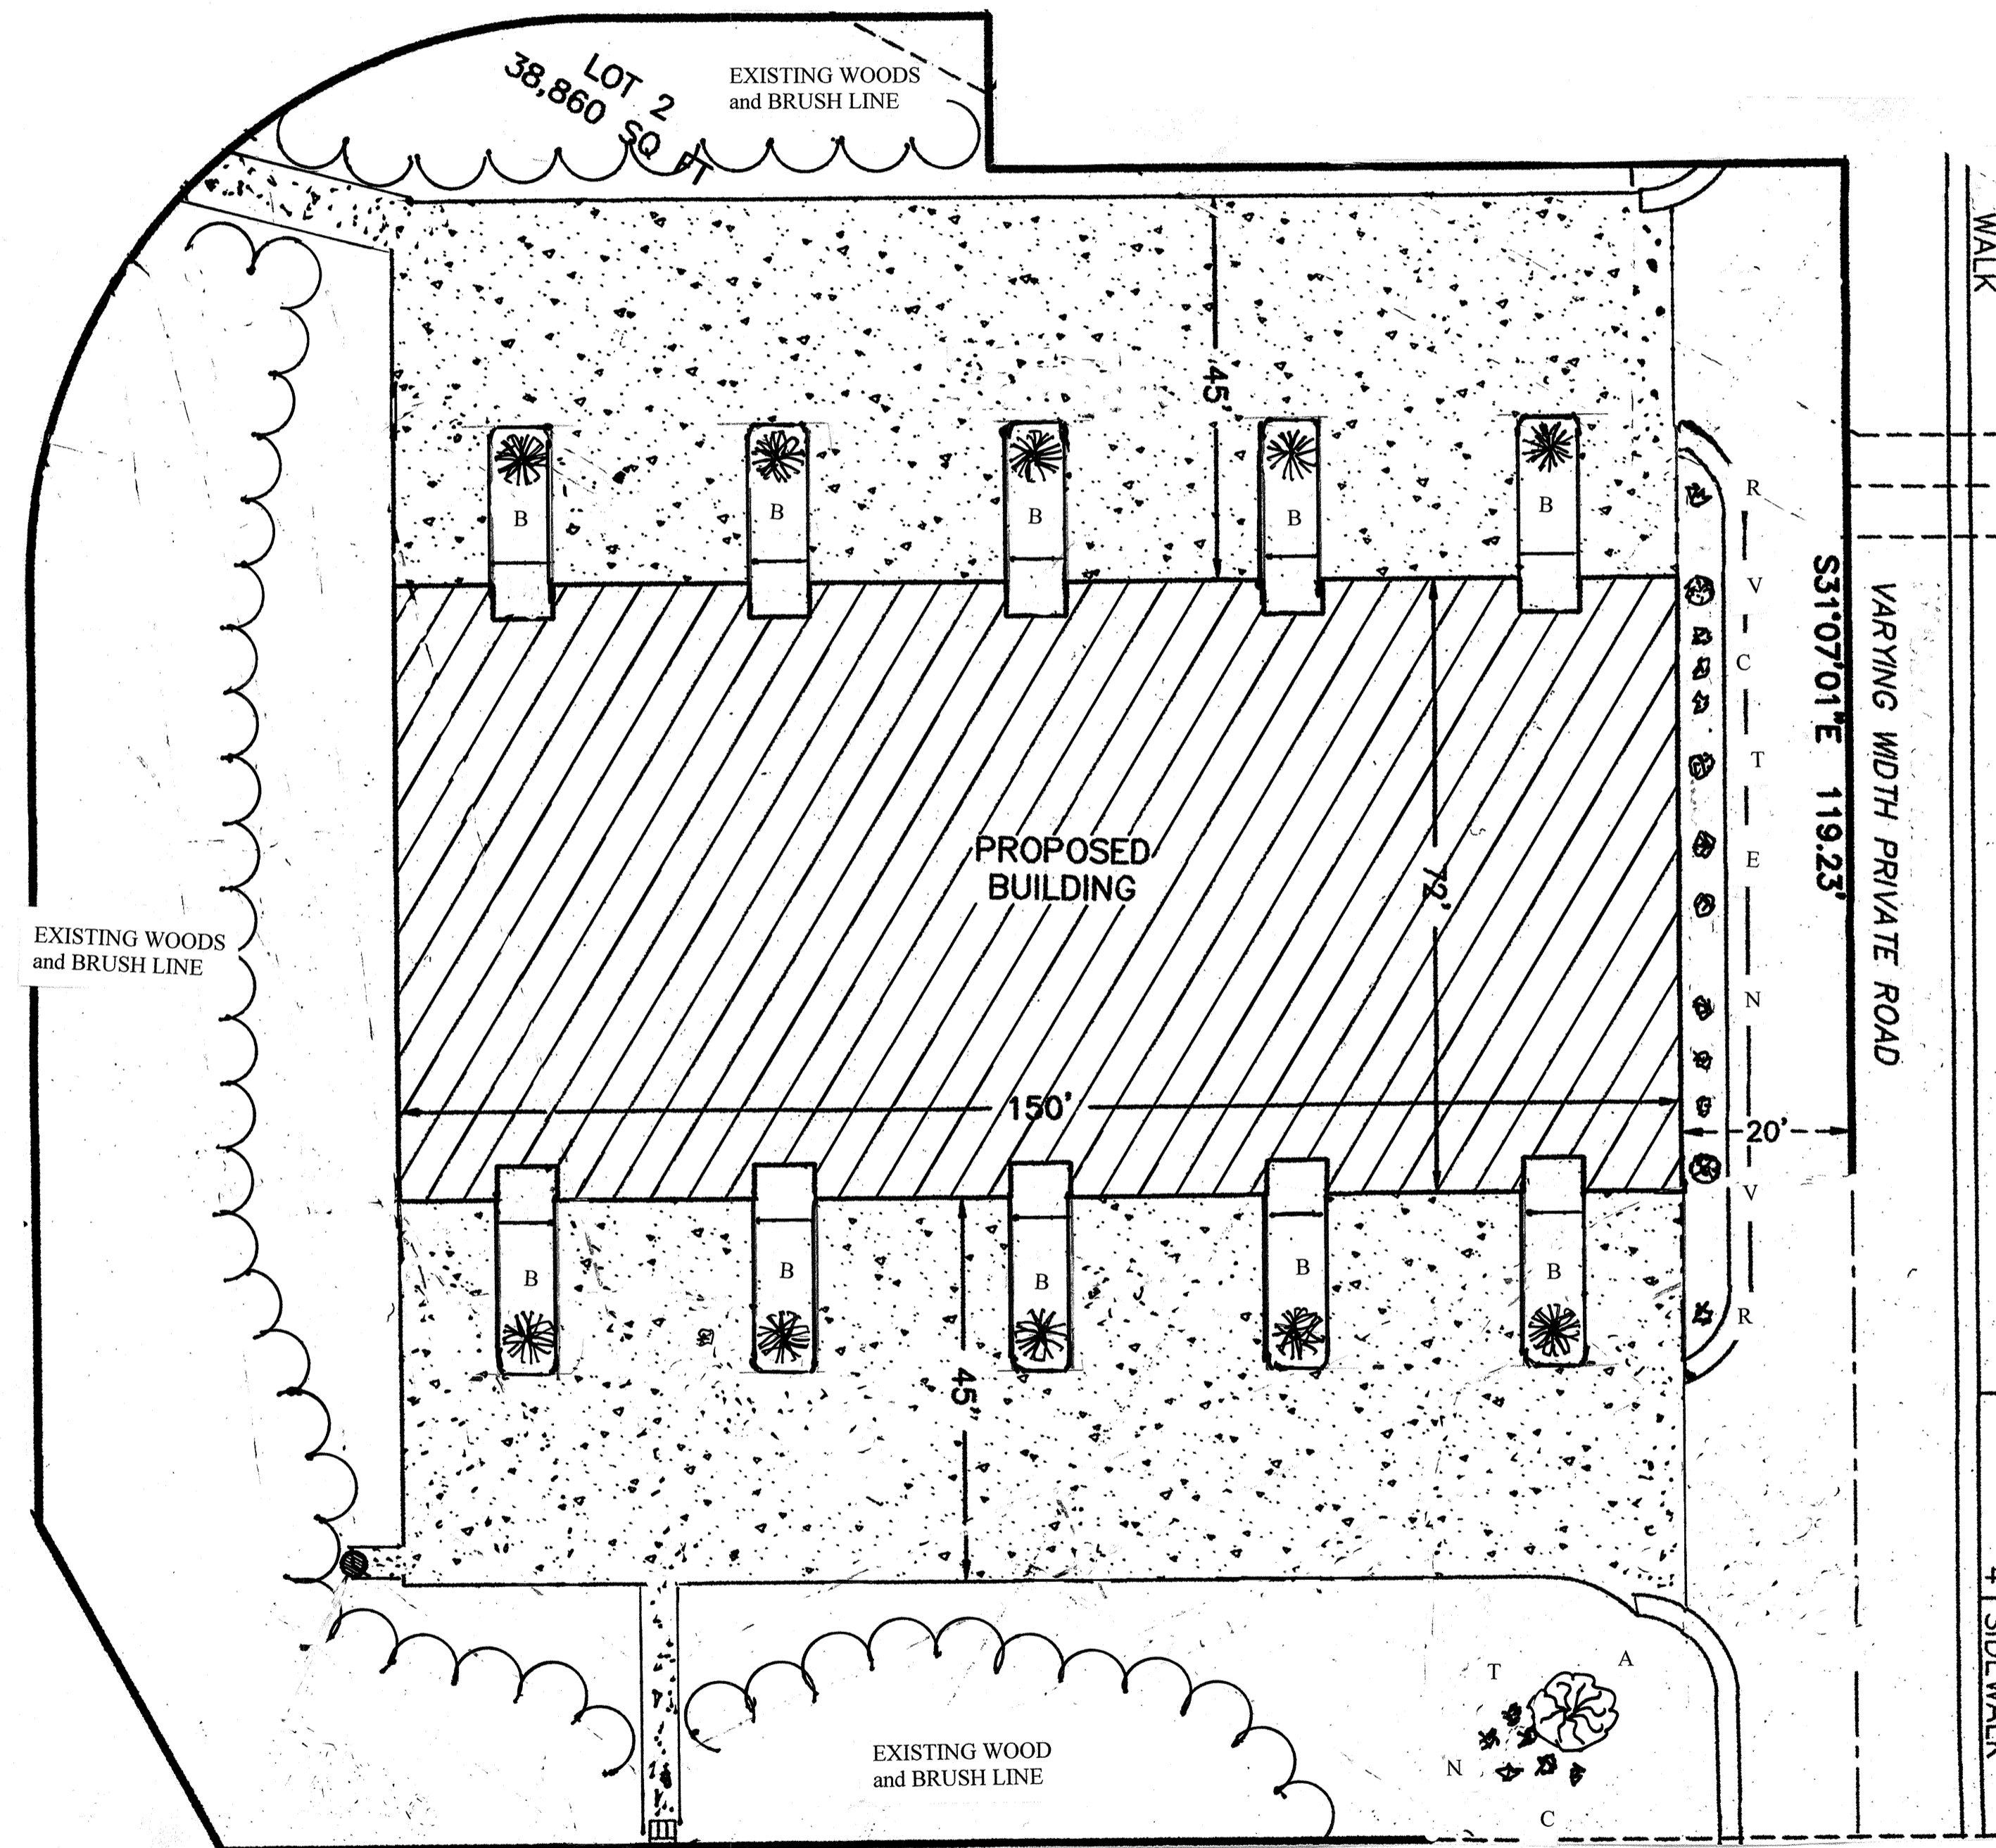

LANDSCAPE PLAN

LANDSCAPE SCHEDULE				
SYMBOL	PLANT TYPES	PLANTING SIZE	MATURE SIZE	QUANTITY
A	SUPERFORM MAPLE (PLATANUS SUPERFORM)	6" - 8" 2" CALIPER	50' - 60'	(1)
B	MAPLE AUTUM BLAZE (ACER X FREEMONTI - AUTUM BLAZE)	6" - 8" 2" CALIPER	45' - 55'	(10)
C	JUNIPER - BLUE CHIP (JUNIPERUS HORIZONTALIS)	2 GAL	6" - 12" h x 3" - 4" w	(4)
D	NORWAY MAPLE (PLATANUS)	6" - 8" 2" CALIPER	50' - 60'	
E	EMERALD ARBORVITAE (THUJA OCCIDENTALIS)	2" - 3"	12' - 15'	(3)
F	RIVER BIRCH (BETULA NIGRA)	6" - 8" 1 1/2" CALIPER	20' - 30'	
G	SCOTCH PINE (PINUS SYLVESTRIS)	6" - 8"	50' - 60'	
H	BLACK HILLS SPRUCE (PICEA VAR. DENSBATA)	6" - 8"	35' - 40'	
J	SPRUCE - COLORADO GREEN (PICEA PUNGENS)	6" - 10"	50' - 60'	
K	DIABLO NINEBARK (PYNOCARPUS NINEBARK)	2 GAL	4' - 5'	
L	CITRUS SWAZELLE FORTSTHA (CITRUS VIRENSIMA - MARGOTRINE)	2 GAL	18-24" x 2"	
M	NOBLE GOLDEN WEEPING WILLOW (SALIX ALBA TRISTIS)	6" - 10" 2" - 2 1/2" CALIPER	50' - 70'	
N	SNOWMOUND SPIREA (SPIREA SNOWMOUND)	2 GAL	4' - 5'	(6)
P	PINK PRINCESS WEIGELA (W FLORIDA PINK PRINCESS)	2 GAL	5' - 6'	
R	IVORY HALO DOGWOOD (CORNUS ALBA BALHALLO)	2 GAL	4' - 5'	(2)
T	GOLDEN SPIREA (SPIREA BUMALDA)	2 GAL	18" - 24"	(4)
U	LITTLE PRINCE SPIREA (SPIREA JAPONICA)	2 GAL	18" - 24"	
V	VARIATED ROCK COTONEASTER (COTONEASTER HORIZONTALIS VARIETAS)	2 GAL	2' - 3'	(4)