


LANDSCAPE PLAN ENLARGEMENT - NORTH  
 SCALE: 1"=300"

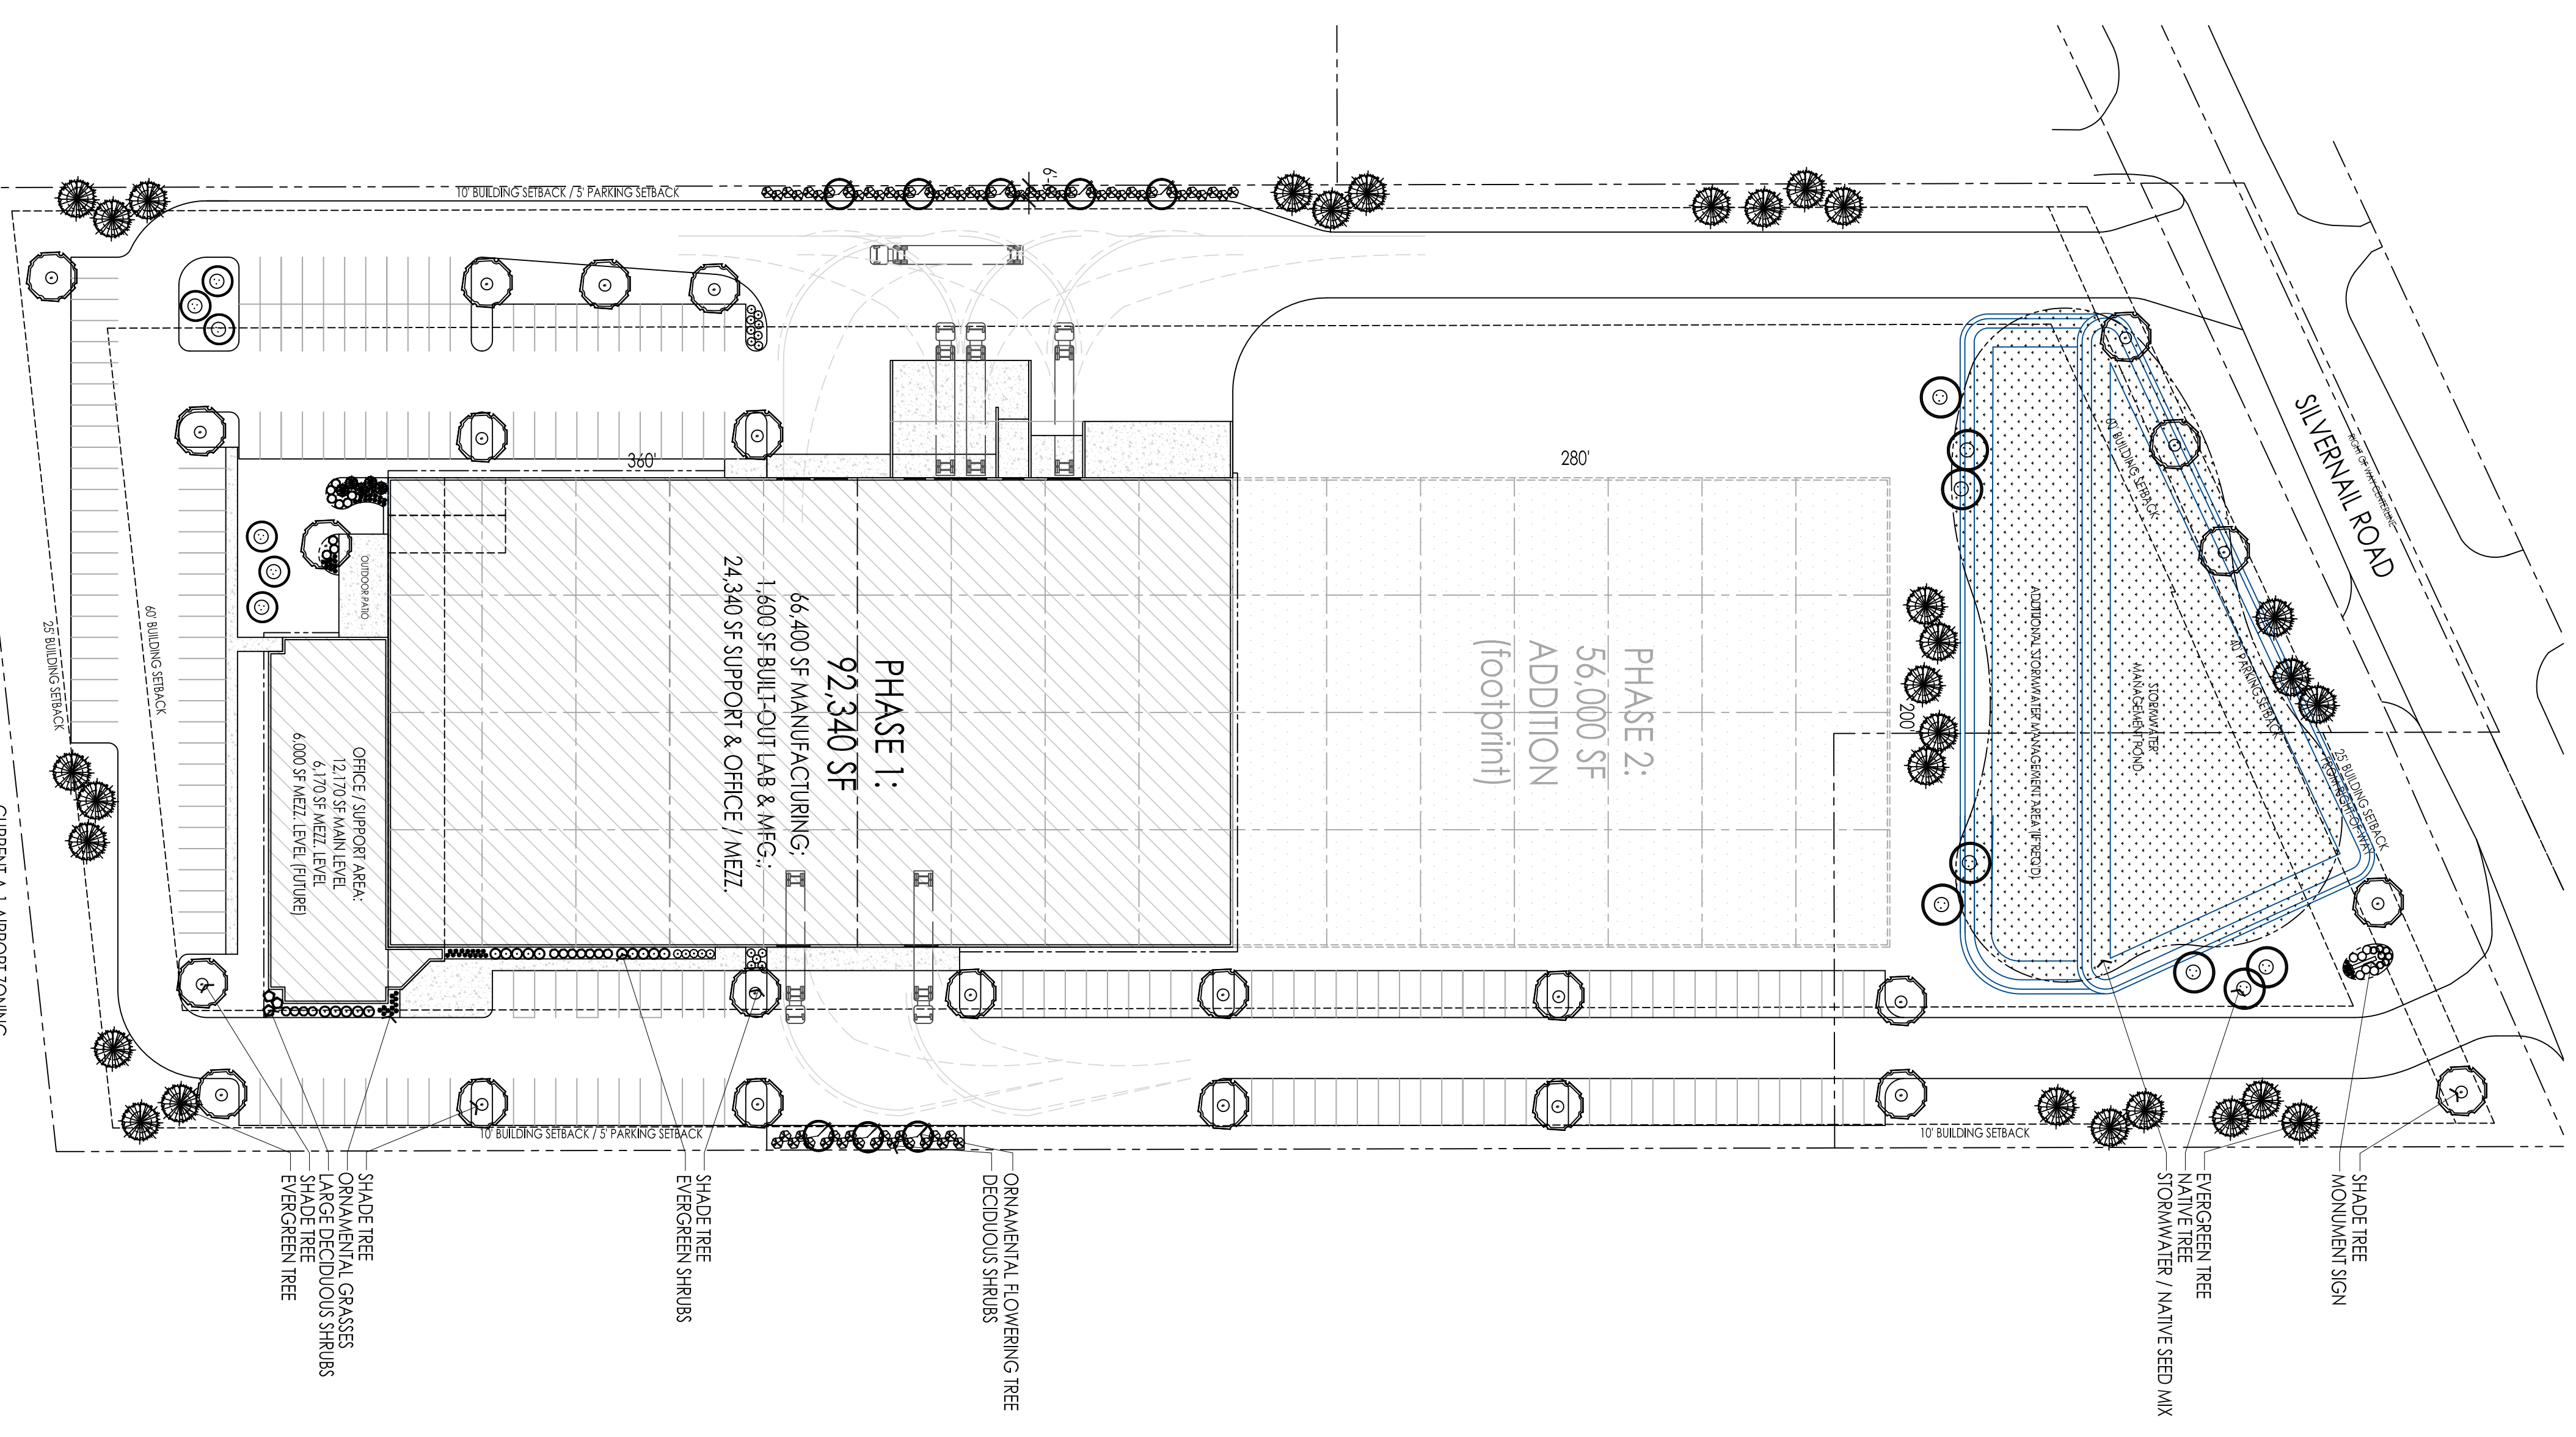

LANDSCAPE CONCEPT PLAN  
 Scale: 1"=500"

PROPOSED NEW BUILDING FOR:  
 OBERLIN FILTER  
 855 W. SILVERNAIL ROAD  
 WAUKESHA, WISCONSIN

SHEET TITLE  
 LANDSCAPE CONCEPT PLAN

DATE	14.20
DESIGNER	MM
CHECKER	MM
DATE	14.20
PROJECT	AMORIS 24.014
SHEET	
<b>L1.0</b>	