




RICHARD W. BEISSER, ARCHITECT
 951 N. 31st Street
 Milwaukee, Wisconsin 53208

SITE WORK FOR
 PEDRO TRUJILLO
 414 WISCONSIN AVE
 WAUKESHA, WI 53186

DATE
 OCT 10, 2020
 BY
 RW BEISSER
 SHEET 1 OF 1

REV. 12/8/20
 1/7/21

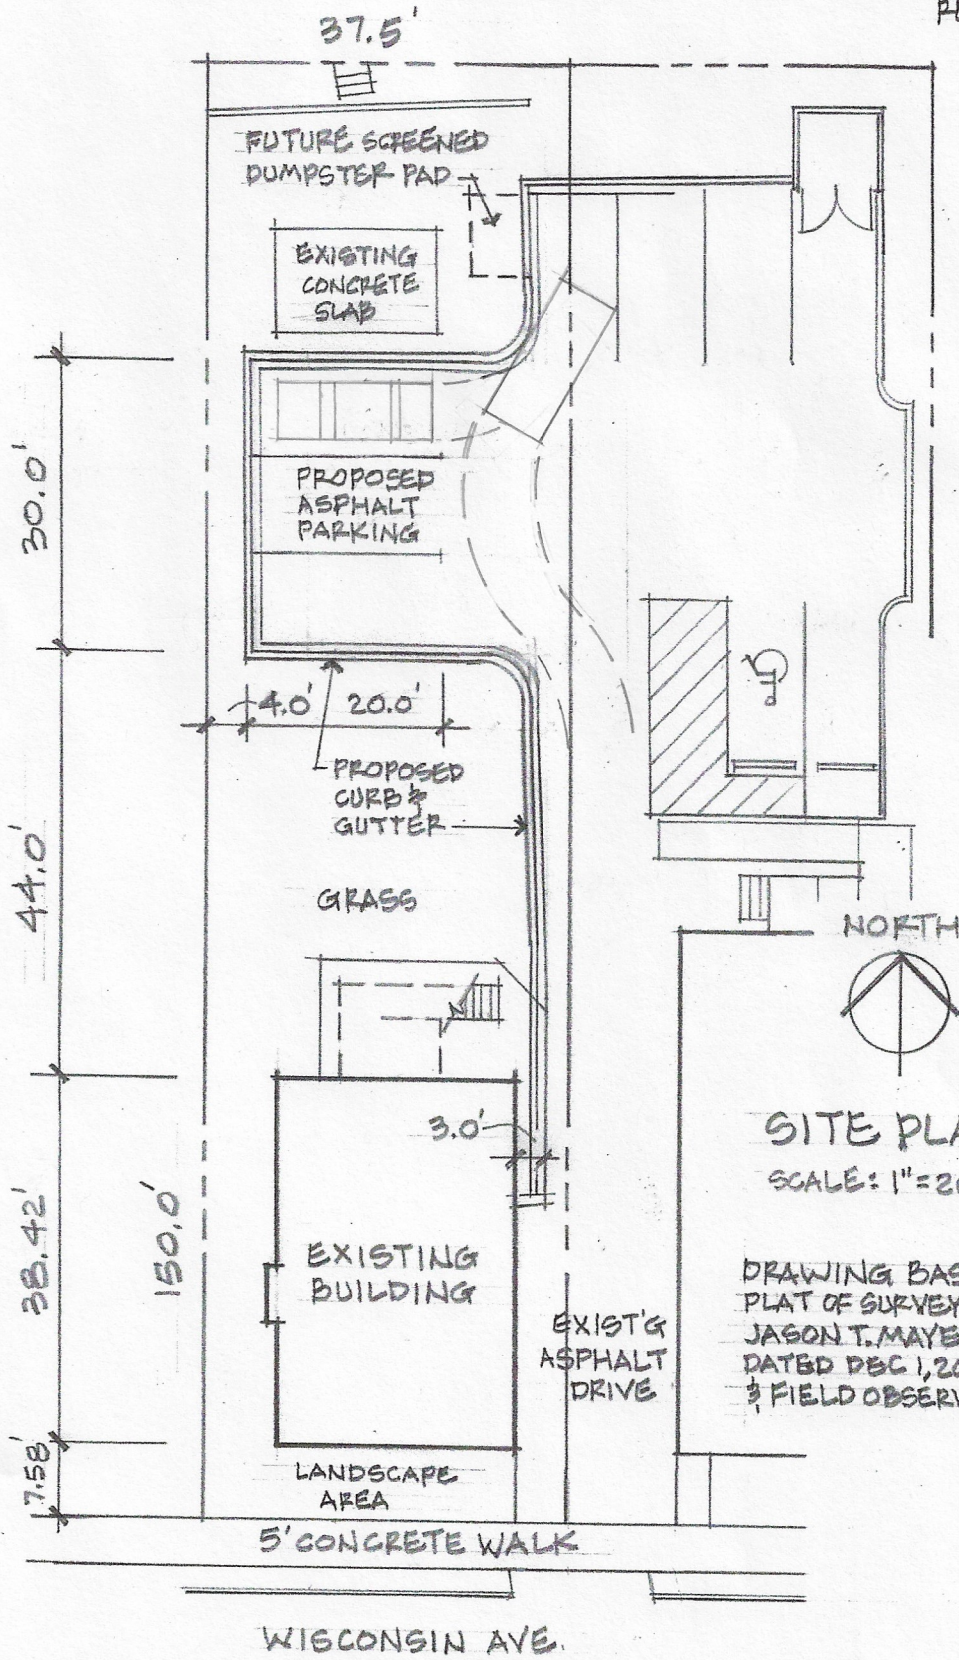

SITE PLAN
 SCALE: 1"=20.0'

DRAWING BASED ON
 PLAT OF SURVEY BY
 JASON T. MAYER, PLS
 DATED DEC 1, 2020
 & FIELD OBSERVATION