


VICINITY MAP




SITE LOCATION:

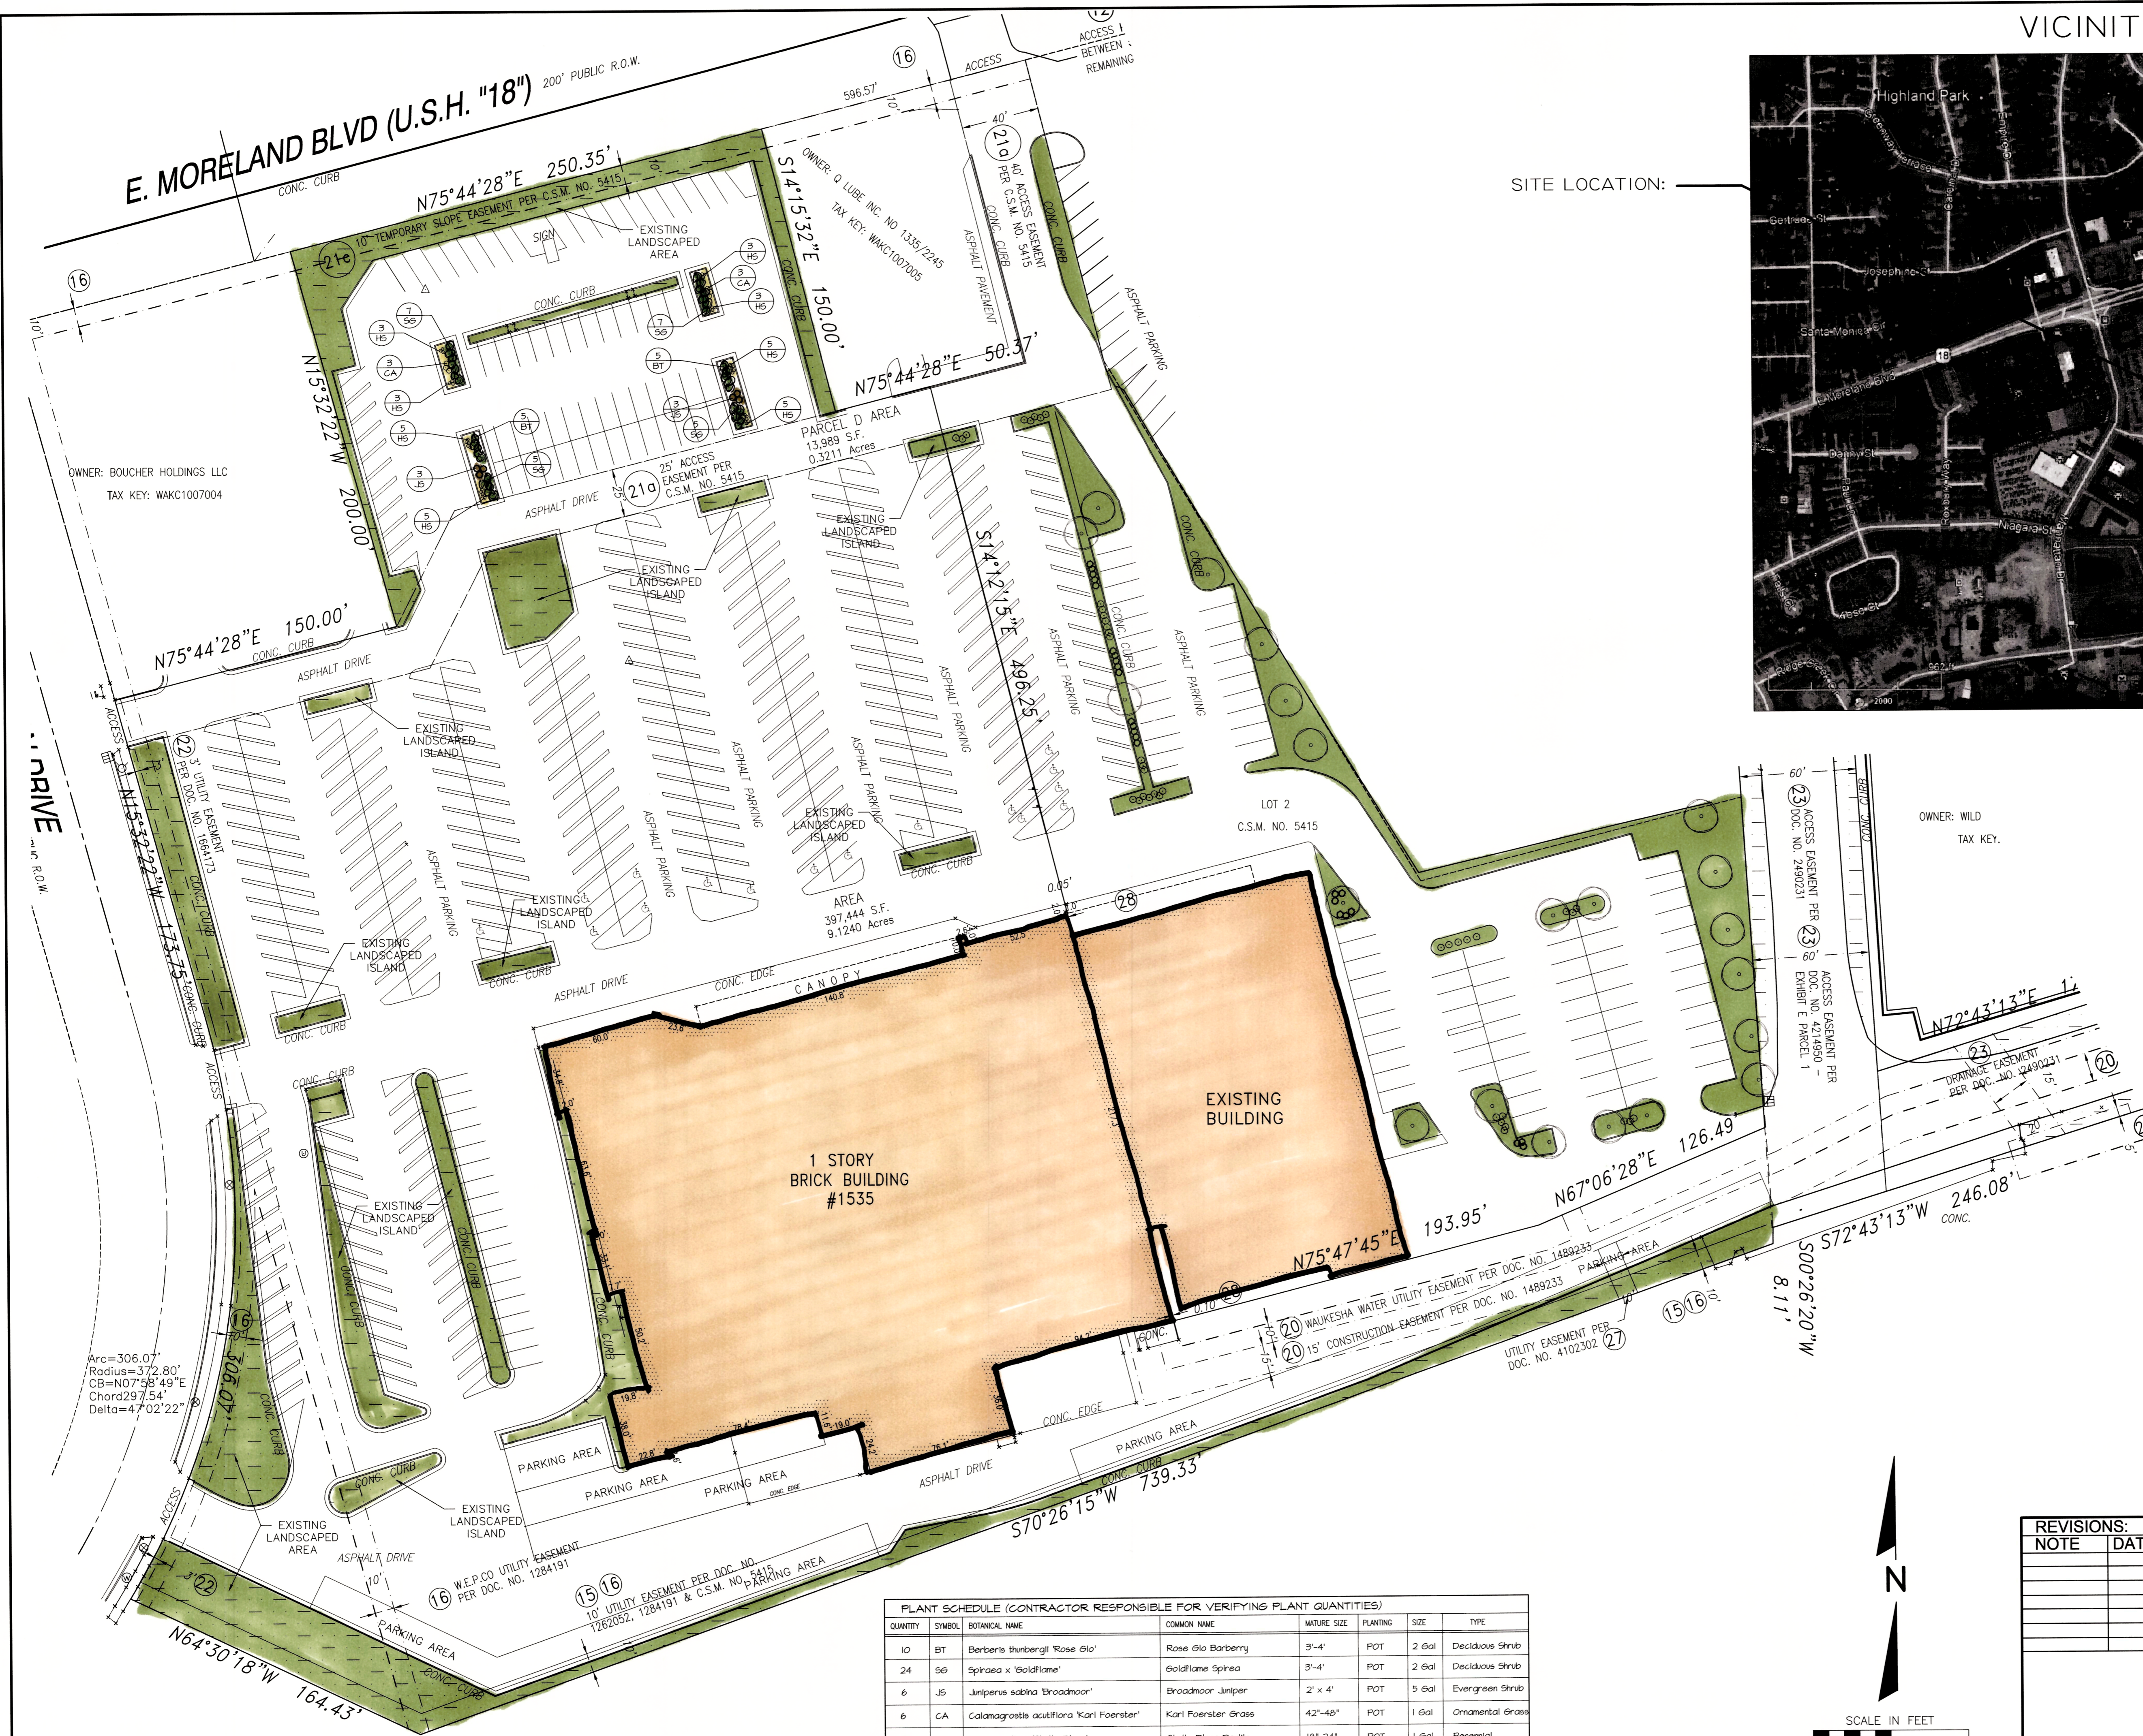

PLANT SCHEDULE (CONTRACTOR RESPONSIBLE FOR VERIFYING PLANT QUANTITIES)


QUANTITY	SYMBOL	BOTANICAL NAME	COMMON NAME	MATURE SIZE	PLANTING	SIZE	TYPE
10	BT	Berberis thunbergii 'Rose Glo'	Rose Glo Barberry	3'-4'	POT	2 Gal	Deciduous Shrub
24	SG	Spiraea x 'Goldflame'	Goldflame Spiraea	3'-4'	POT	2 Gal	Deciduous Shrub
6	JS	Juniperus sabinna 'Broadmoor'	Broadmoor Juniper	2' x 4'	POT	5 Gal	Evergreen Shrub
6	CA	Calamagrostis autiflora 'Karl Foerster'	Karl Foerster Grass	42"-48"	POT	1 Gal	Ornamental Grass
32	HS	Hemerocallis x 'Stella D'oro'	Stella D'oro Daylily	18"-24"	POT	1 Gal	Perennial

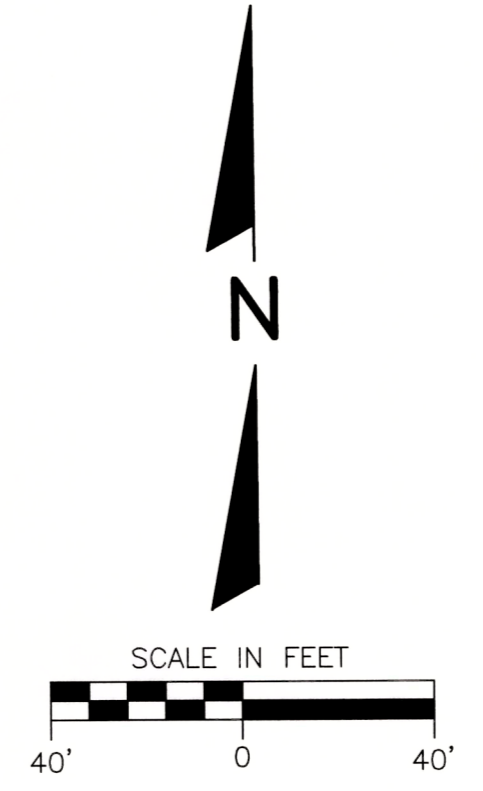

REVISIONS:

NOTE	DATE

TDI ASSOCIATES, INC.  
 All Rights Reserved  
 18122350 JOHNSON DRIVE, SUITE B4  
 WAUKESHA, WISCONSIN 53186  
 PHONE: 262-409-2530  
 FAX: 262-409-2531

  
 ARCHITECTURE, ENGINEERING, PLANNING

CITY OF WAUKESHA, WI  
 PROJECT NAME  
**SITE LANDSCAPE PLAN**

SCALE: 1"= 40'-0"      JOB NO: 16-358.000      DATE: 02-23-18  
 DESIGNED BY: ROB      DRAWN BY: ROB      CHECKED BY:  
 APPROVED BY:      ENGINEER      DATE      SHEET L-1.0