

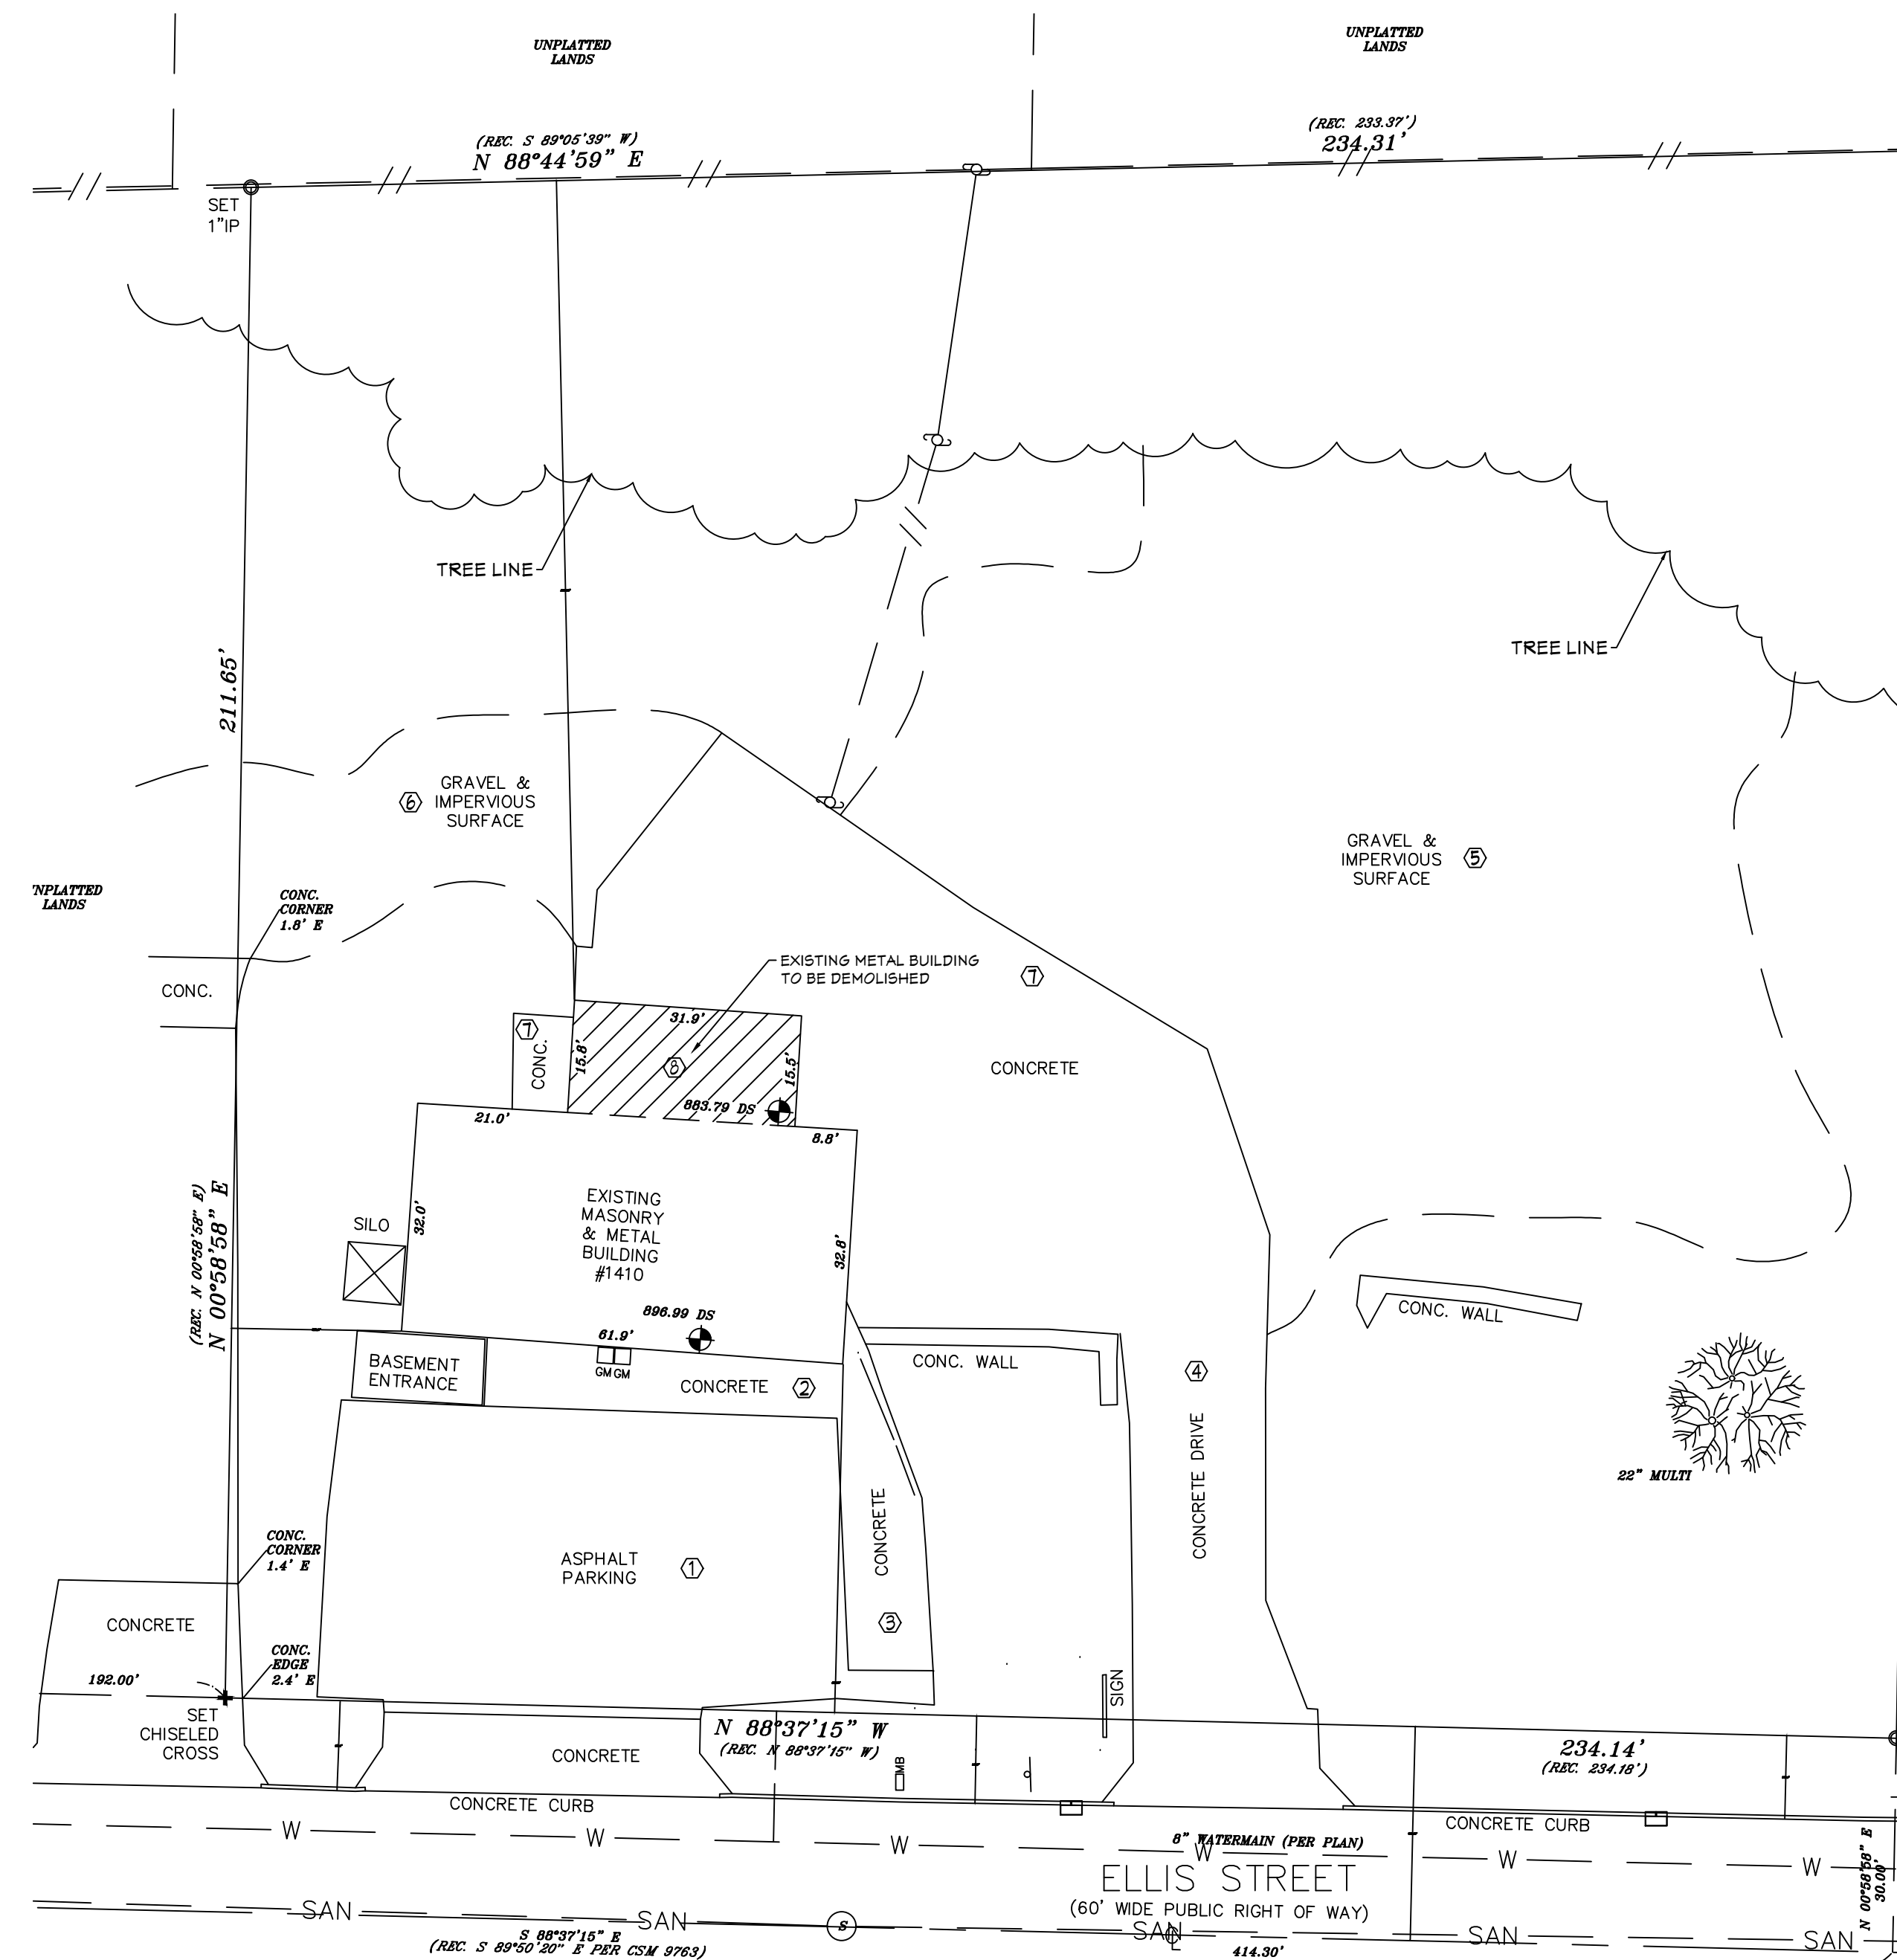
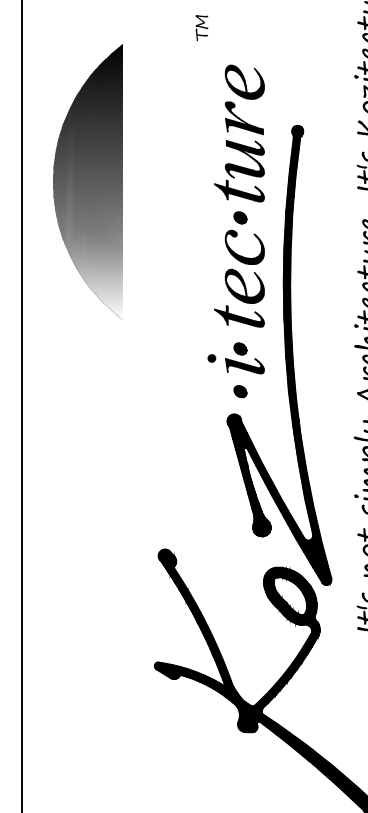


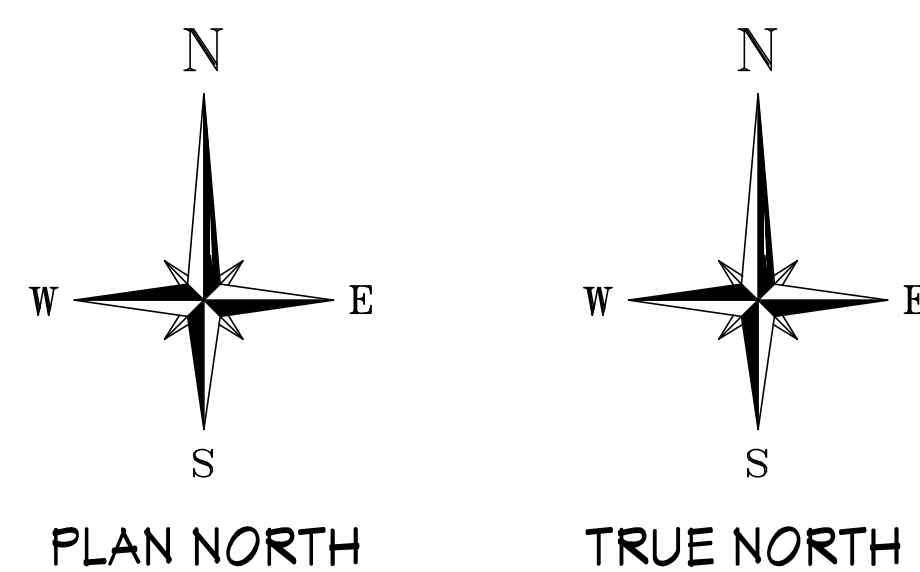

EXISTING IMPERVIOUS / PAVED AREAS:	
ASPHALT PAVEMENT ①	3,104 SQ. FT.
CONCRETE ②+③+④+⑦	6,314 SQ. FT.
GRAVEL & IMPERVIOUS ⑤+⑥	12,148 SQ. FT.
DEMOLISH EXISTING BUILDING ⑧	500 SQ. FT.
TOTAL AREA	22,066 SQ. FT.

PROPOSED IMPERVIOUS / PAVED AREAS:	
ASPHALT PAVEMENT ①	3,104 SQ. FT.
NEW ASPHALT ⑦	2,167 SQ. FT.
CONCRETE ② + ③ + ④	3,498 SQ. FT.
NEW CONCRETE ⑥	2,420 SQ. FT.
IMPERVIOUS SURFACE ⑤	9,662 SQ. FT.
PROPOSED BUILDING ⑧	1,840 SQ. FT.
TOTAL AREA	22,641 SQ. FT.

LIGHTING PHOTOMETRICS NOTES:
1. INSTALL LED WALL PACK WITH GLASS LENS;
MOUNT APPROXIMATELY 12 FT. ABOVE GRADE;
45 WATT POWER USAGE; 4 FIXTURES THUS

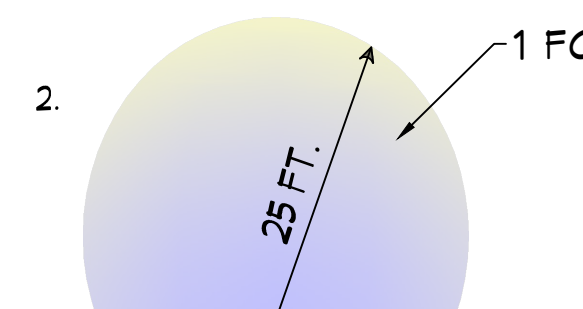

David J. Koscielniak AIA ALA
12310 West Waterford Avenue
Greenfield, Wisconsin 53228
Cell: (414) 303-8489
Email: koz@kozitecture.com
www.kozitecture.com

OWNERSHIP OF DOCUMENTS

This document, and the ideas and design, incorporated herein as an instrument of professional service, is the sole property of Kozi-tec-ture and is not to be used in whole or in part for any other project or purpose without the expressed written authorization of Kozi-tec-ture.

Project: LOWER LEVEL ADDITION FOR:

1410 ELLIS STREET

WAUKESHA, WISCONSIN 53186

Sheet Title:

EXISTING &
PROPOSED
SITE
PLANS

Revisions:
- 1 01/10/2023 NOTE
IMPERVIOUS AREAS

Date: 12/27/22

Job No. 22-131

Sheet No.

C1.0