

PROJECT:
LIVING WORD CHURCH



03-08-2018



DATE	REVISION

SHEET TITLE
PLANTING PLAN

SHEET NUMBER
L1.1

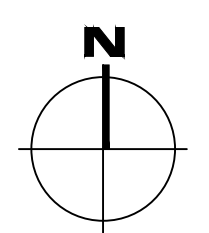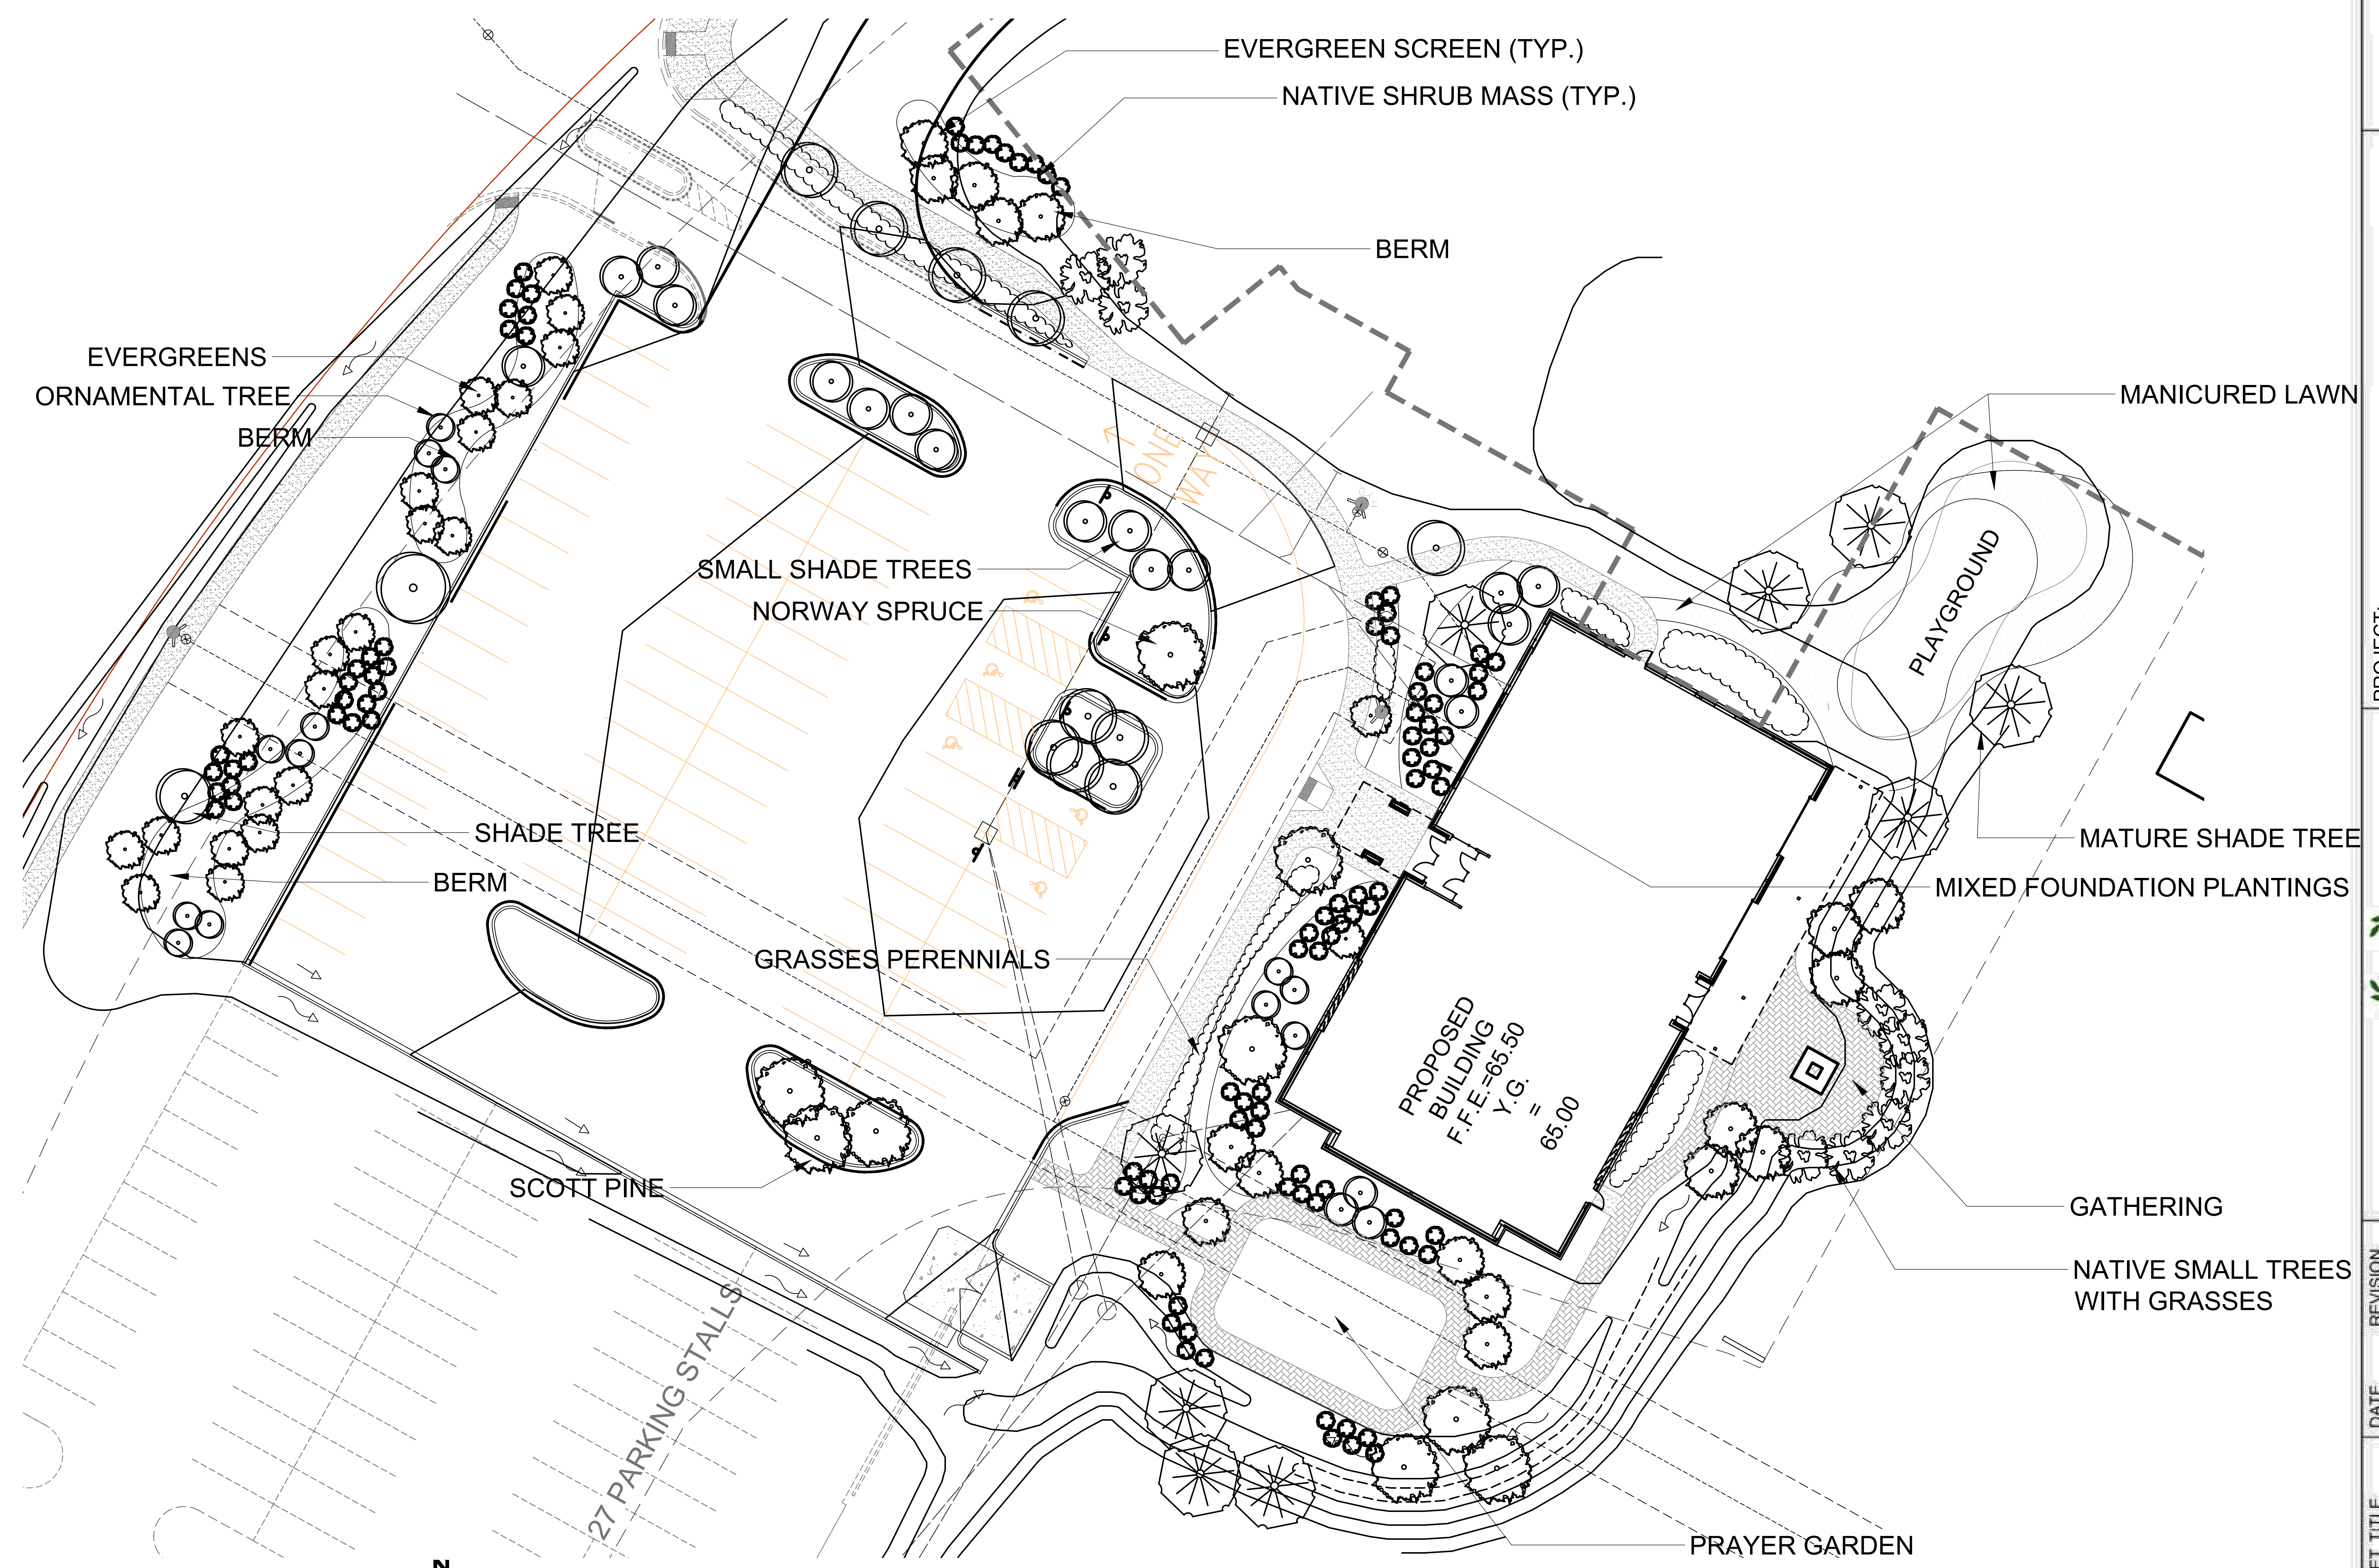

PLANTING PLAN
1/16" = 1'-0"