

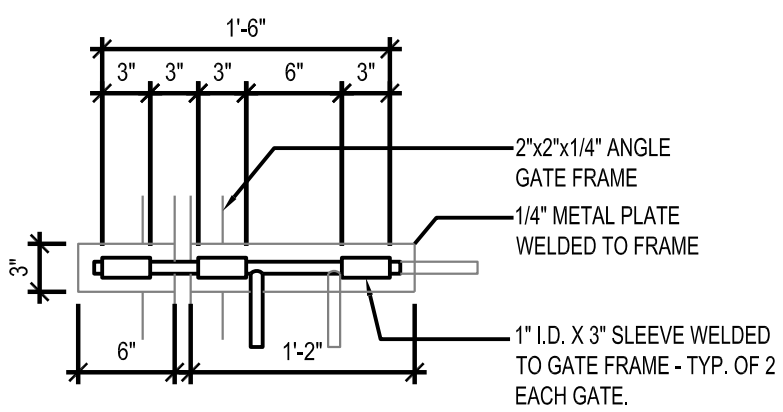



		NOT USED	16
		Scale:	A-407

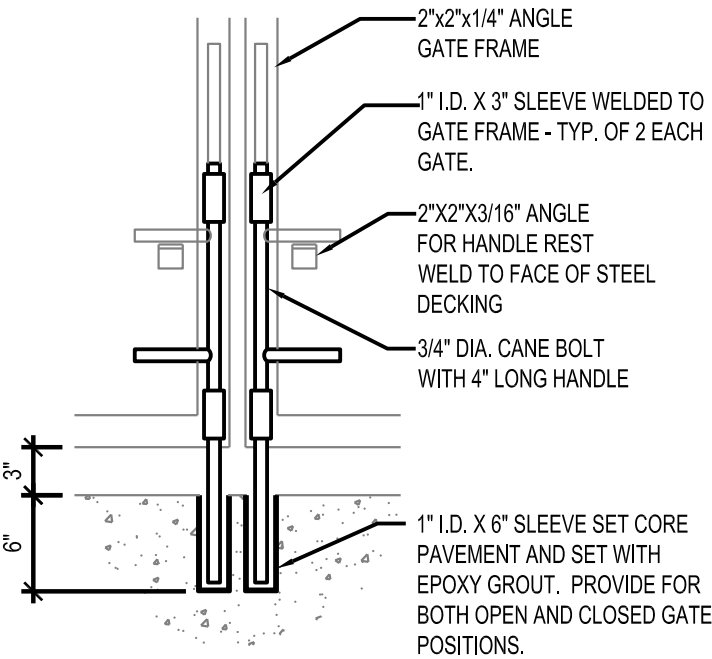


		DUMPSTER GATE LATCH DETAILS	15
		Scale= NTS	A-407

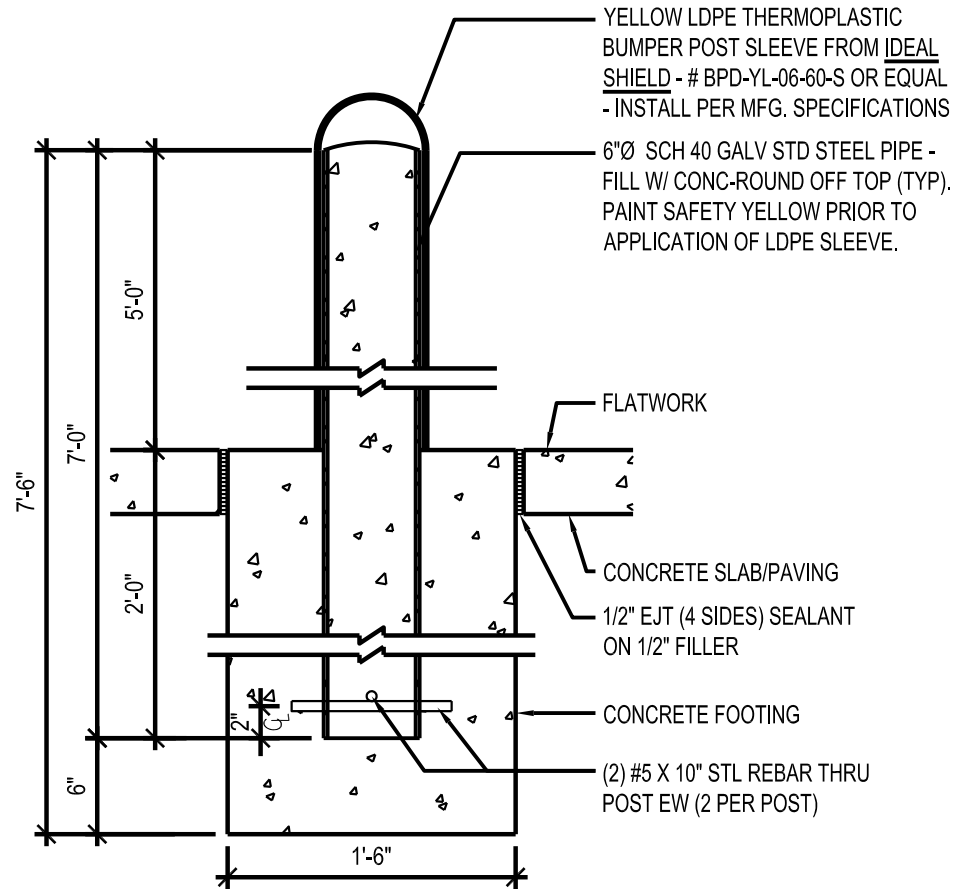

		BOLLARD / POST BASE	18
		Scale= 1\"/>	A-407

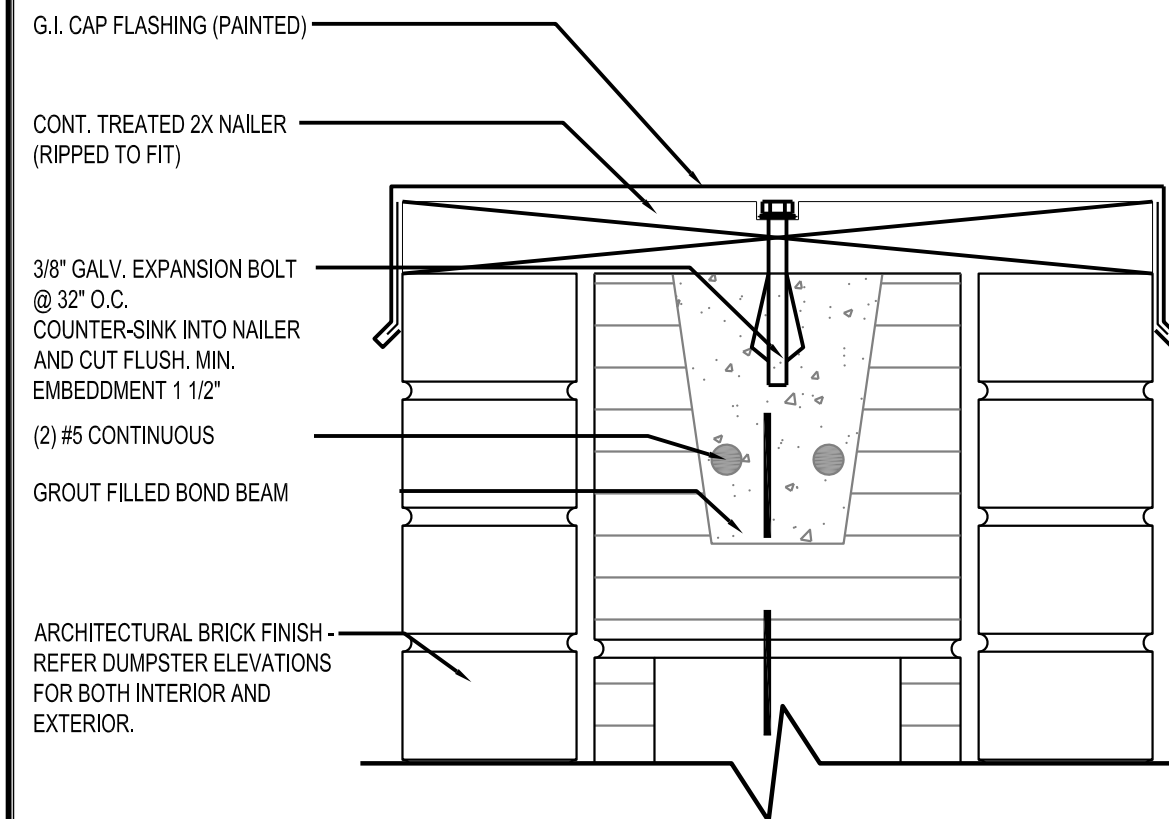


		DUMPSTER CAP DETAIL	17
		Scale= 3\"/>	A-407

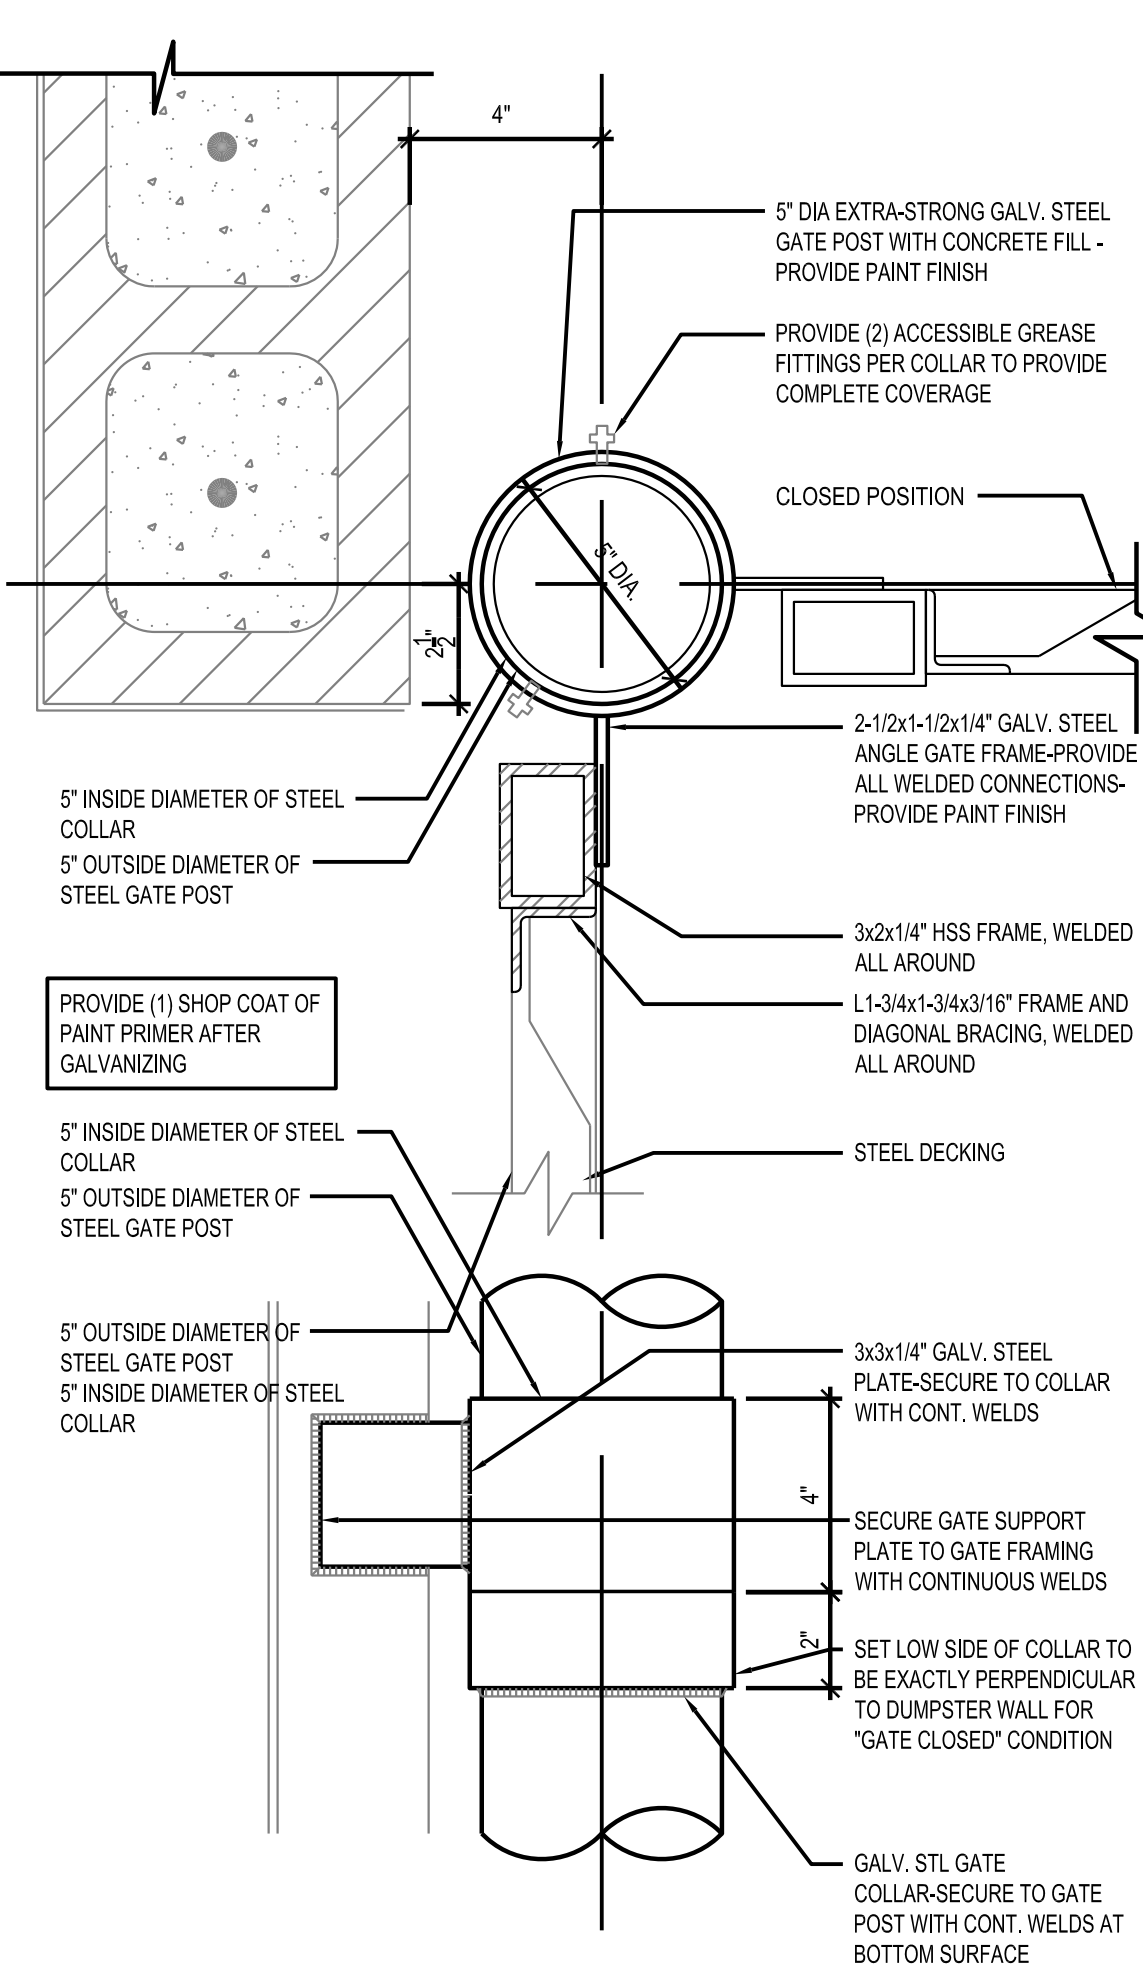


		HINGE DETAIL	13
		Scale= 3\"/>	A-407

		NOT USED	11
		Scale:	A-407

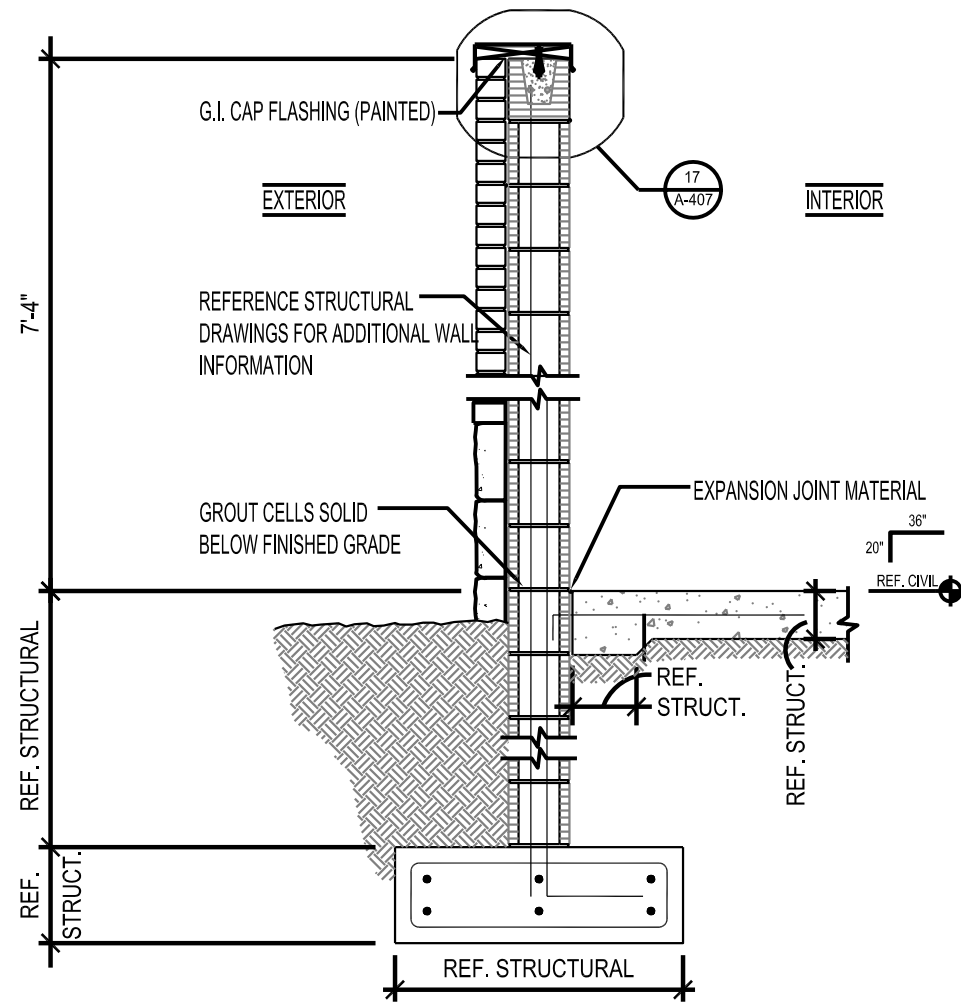


		TRASH ENCLOSURE WALL SECTION	8
		Scale= 1/2\"/>	A-407

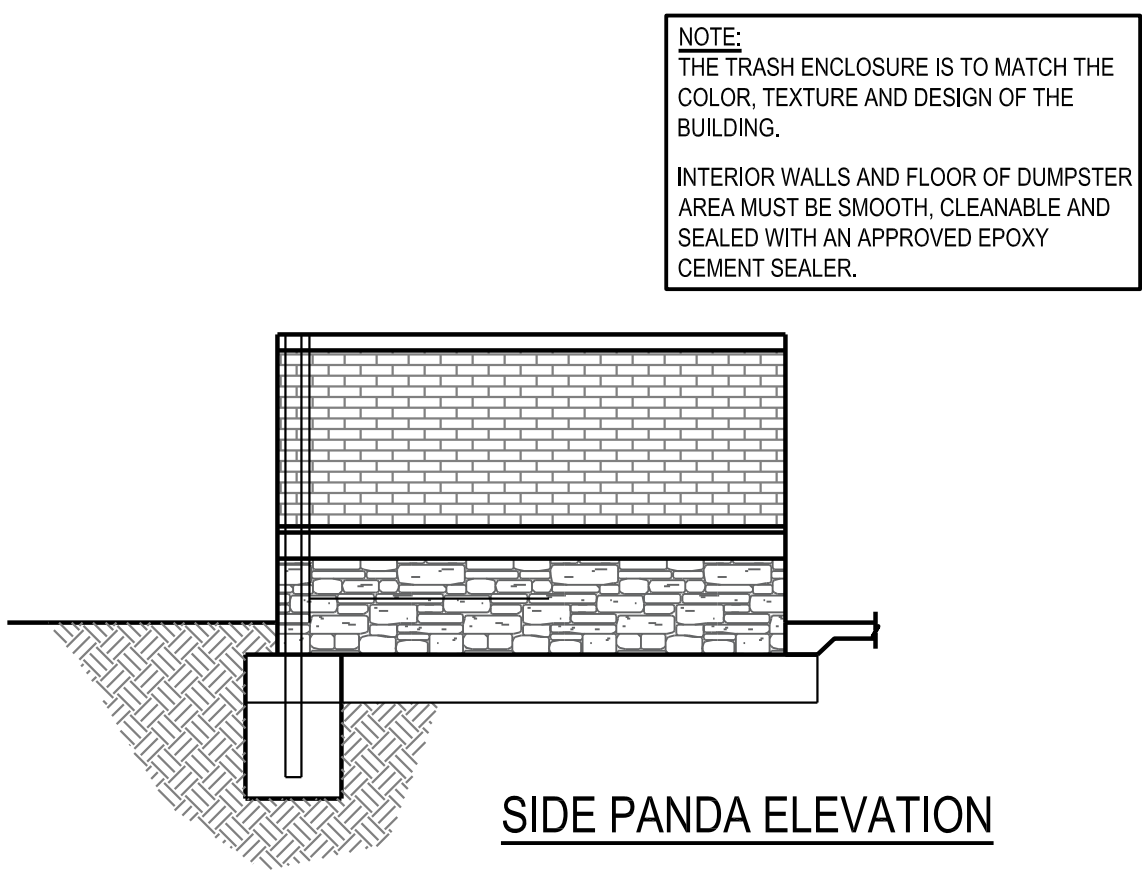


		SIDE ELEVATION	5
		Scale= 1/4\"/>	A-407

		TRASH ENCLOSURE WALL SECTION	8
		Scale= 1/2\"/>	A-407
		SIDE ELEVATION	4
		Scale= 1/4\"/>	A-407

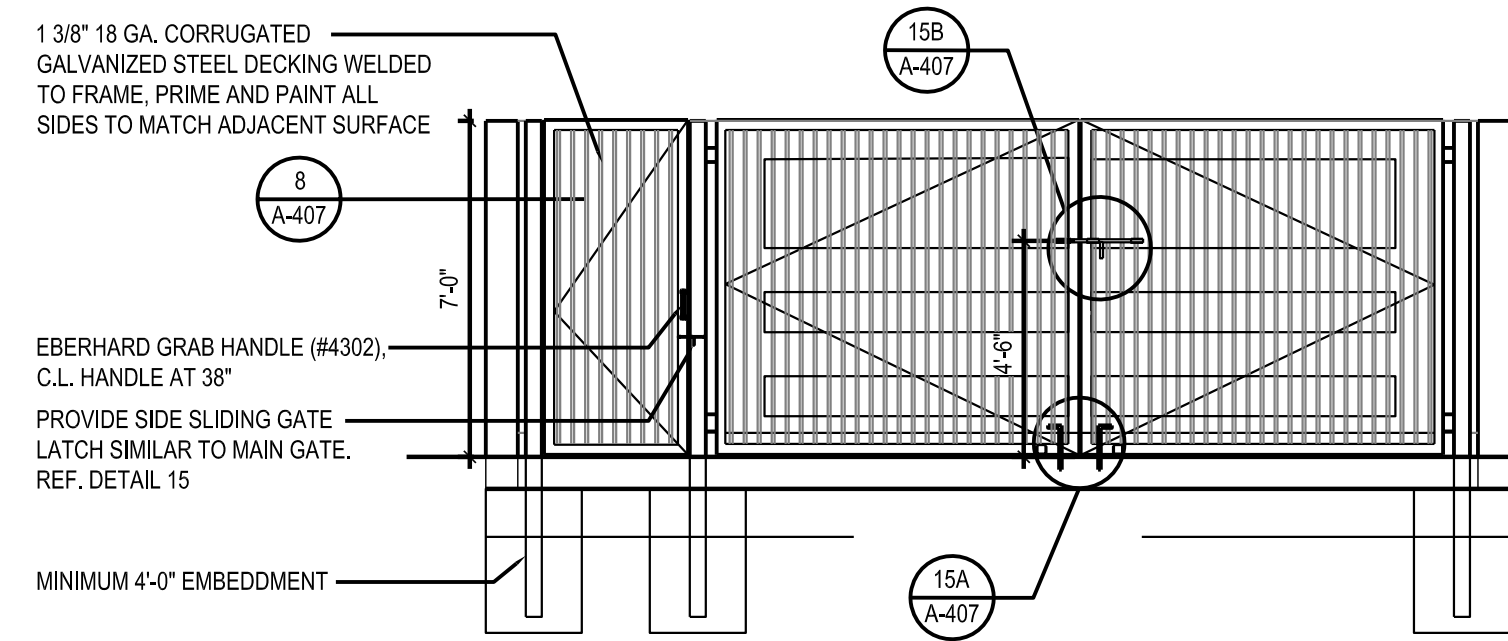

		FRONT ELEVATION	2
		Scale= 1/4\"/>	A-407

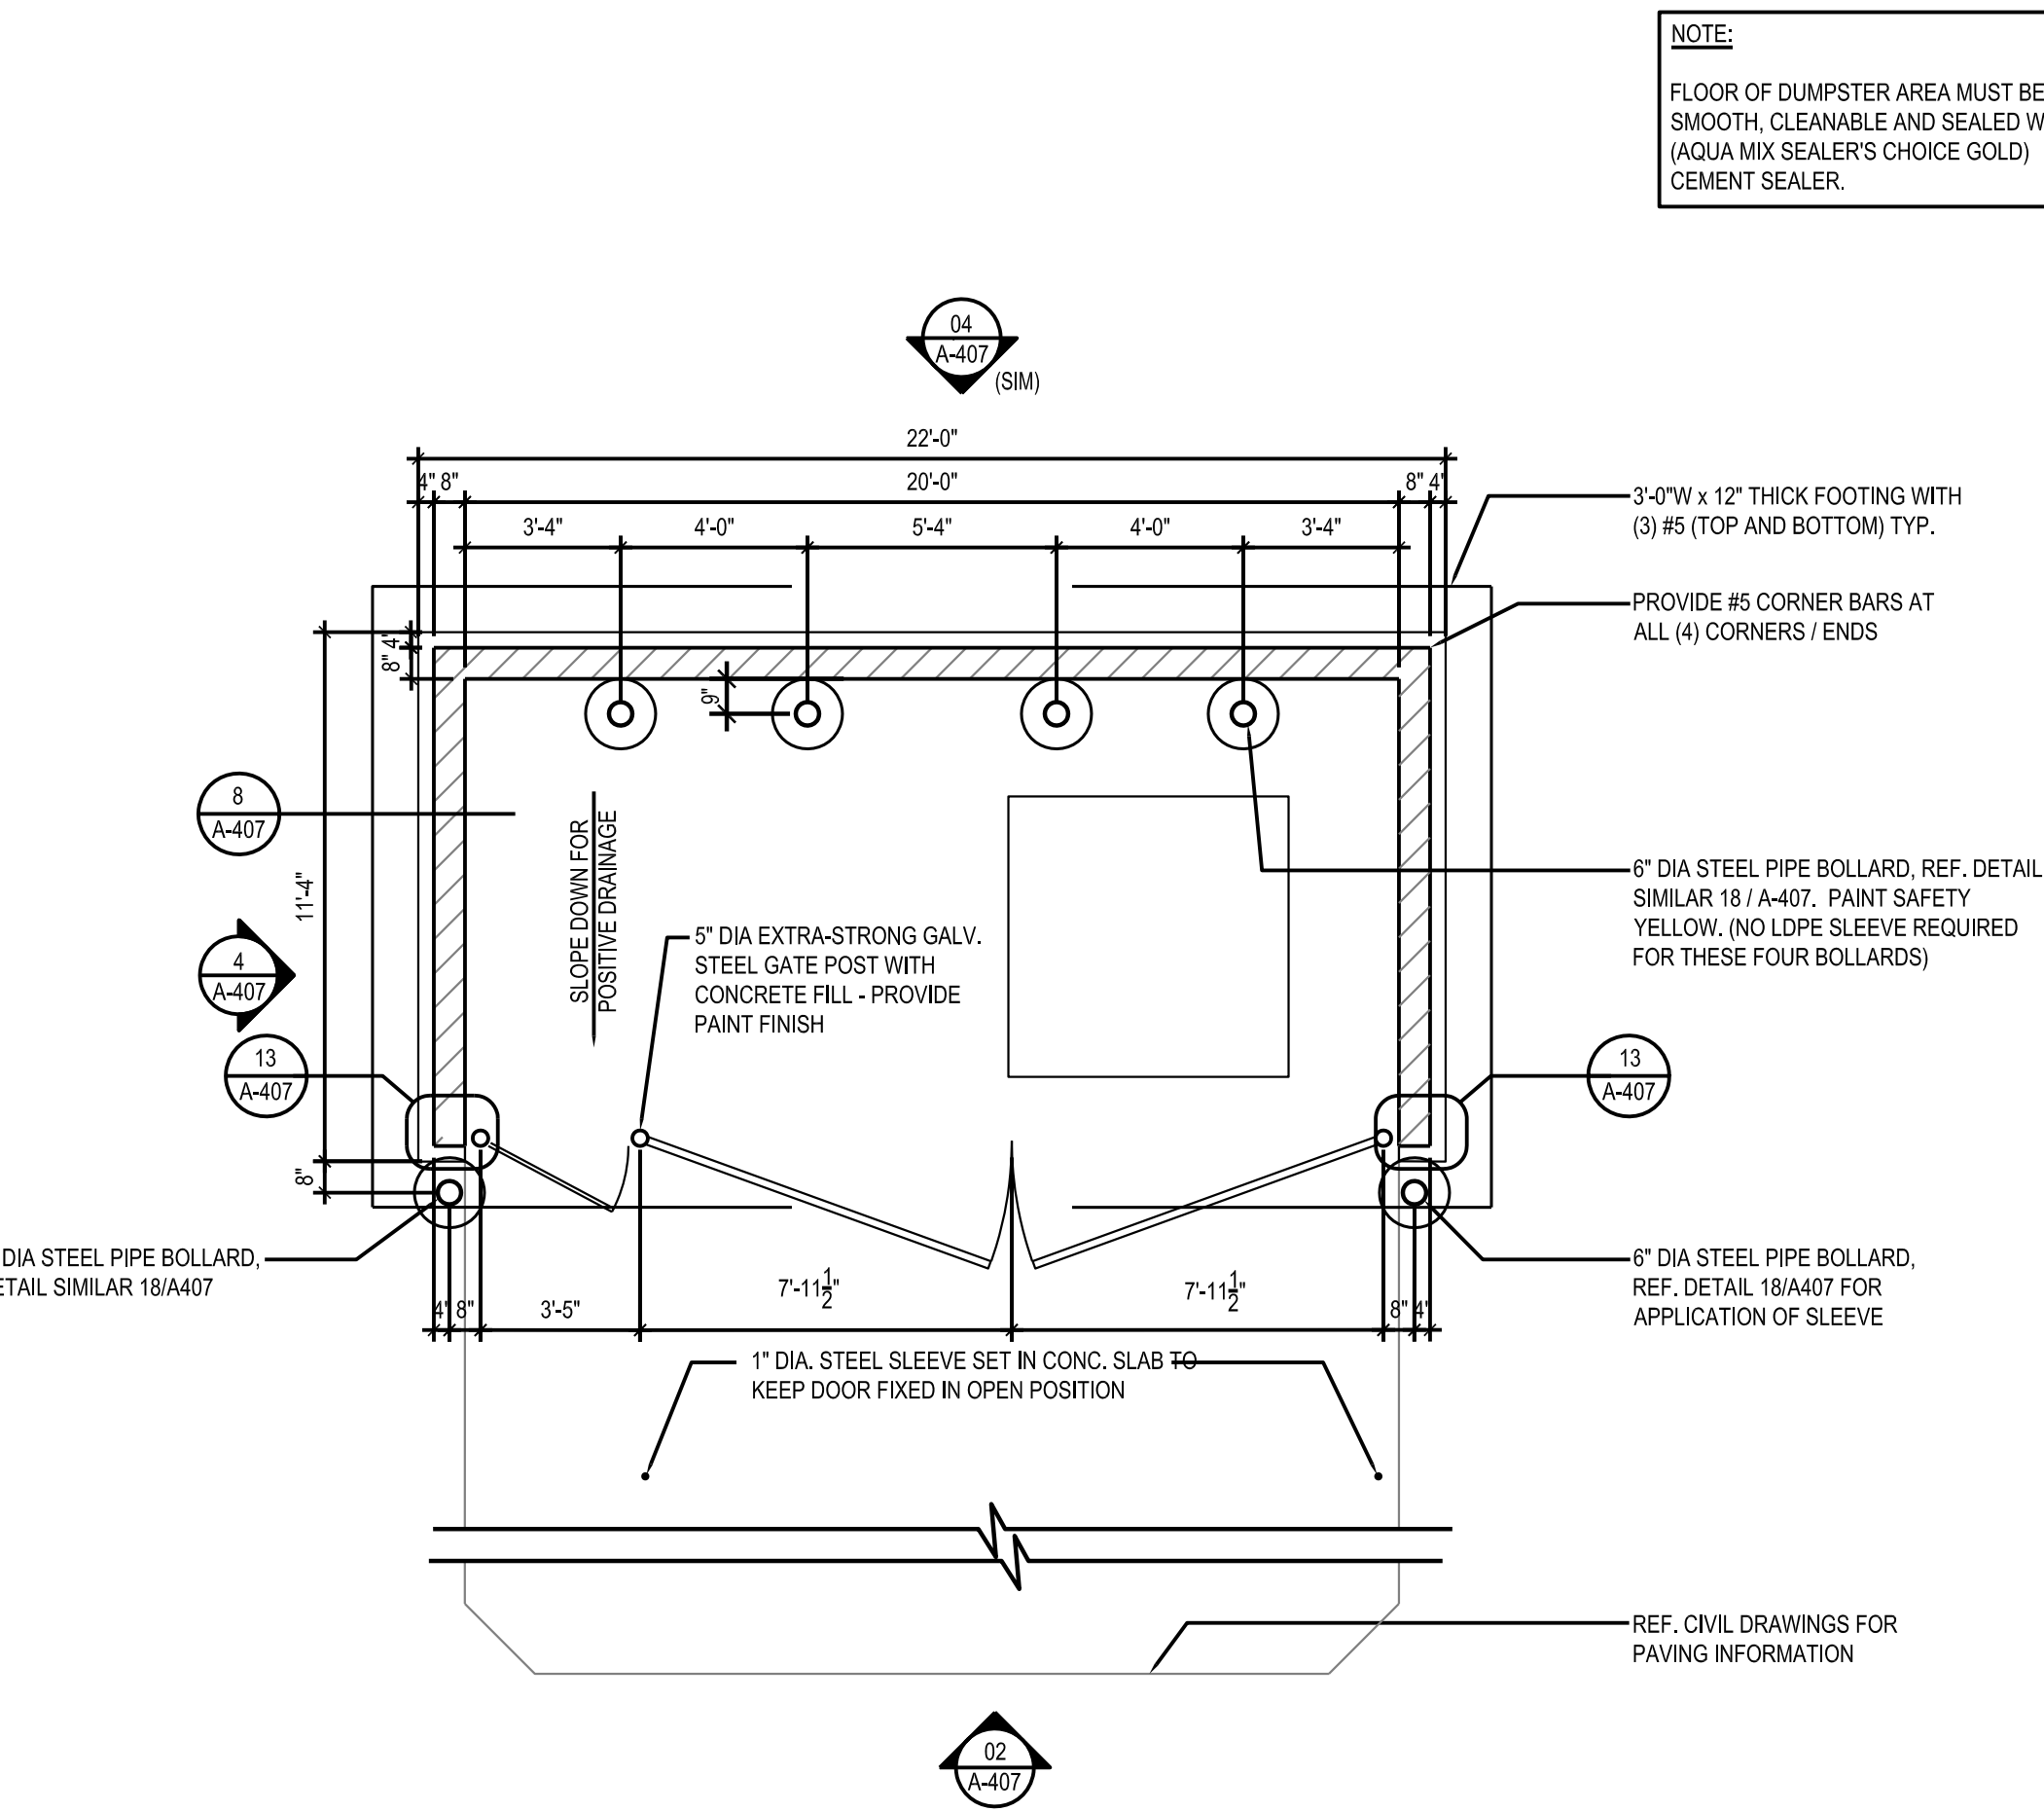

		TRASH ENCLOSURE	1
		Scale= 1/4\"/>	A-407