


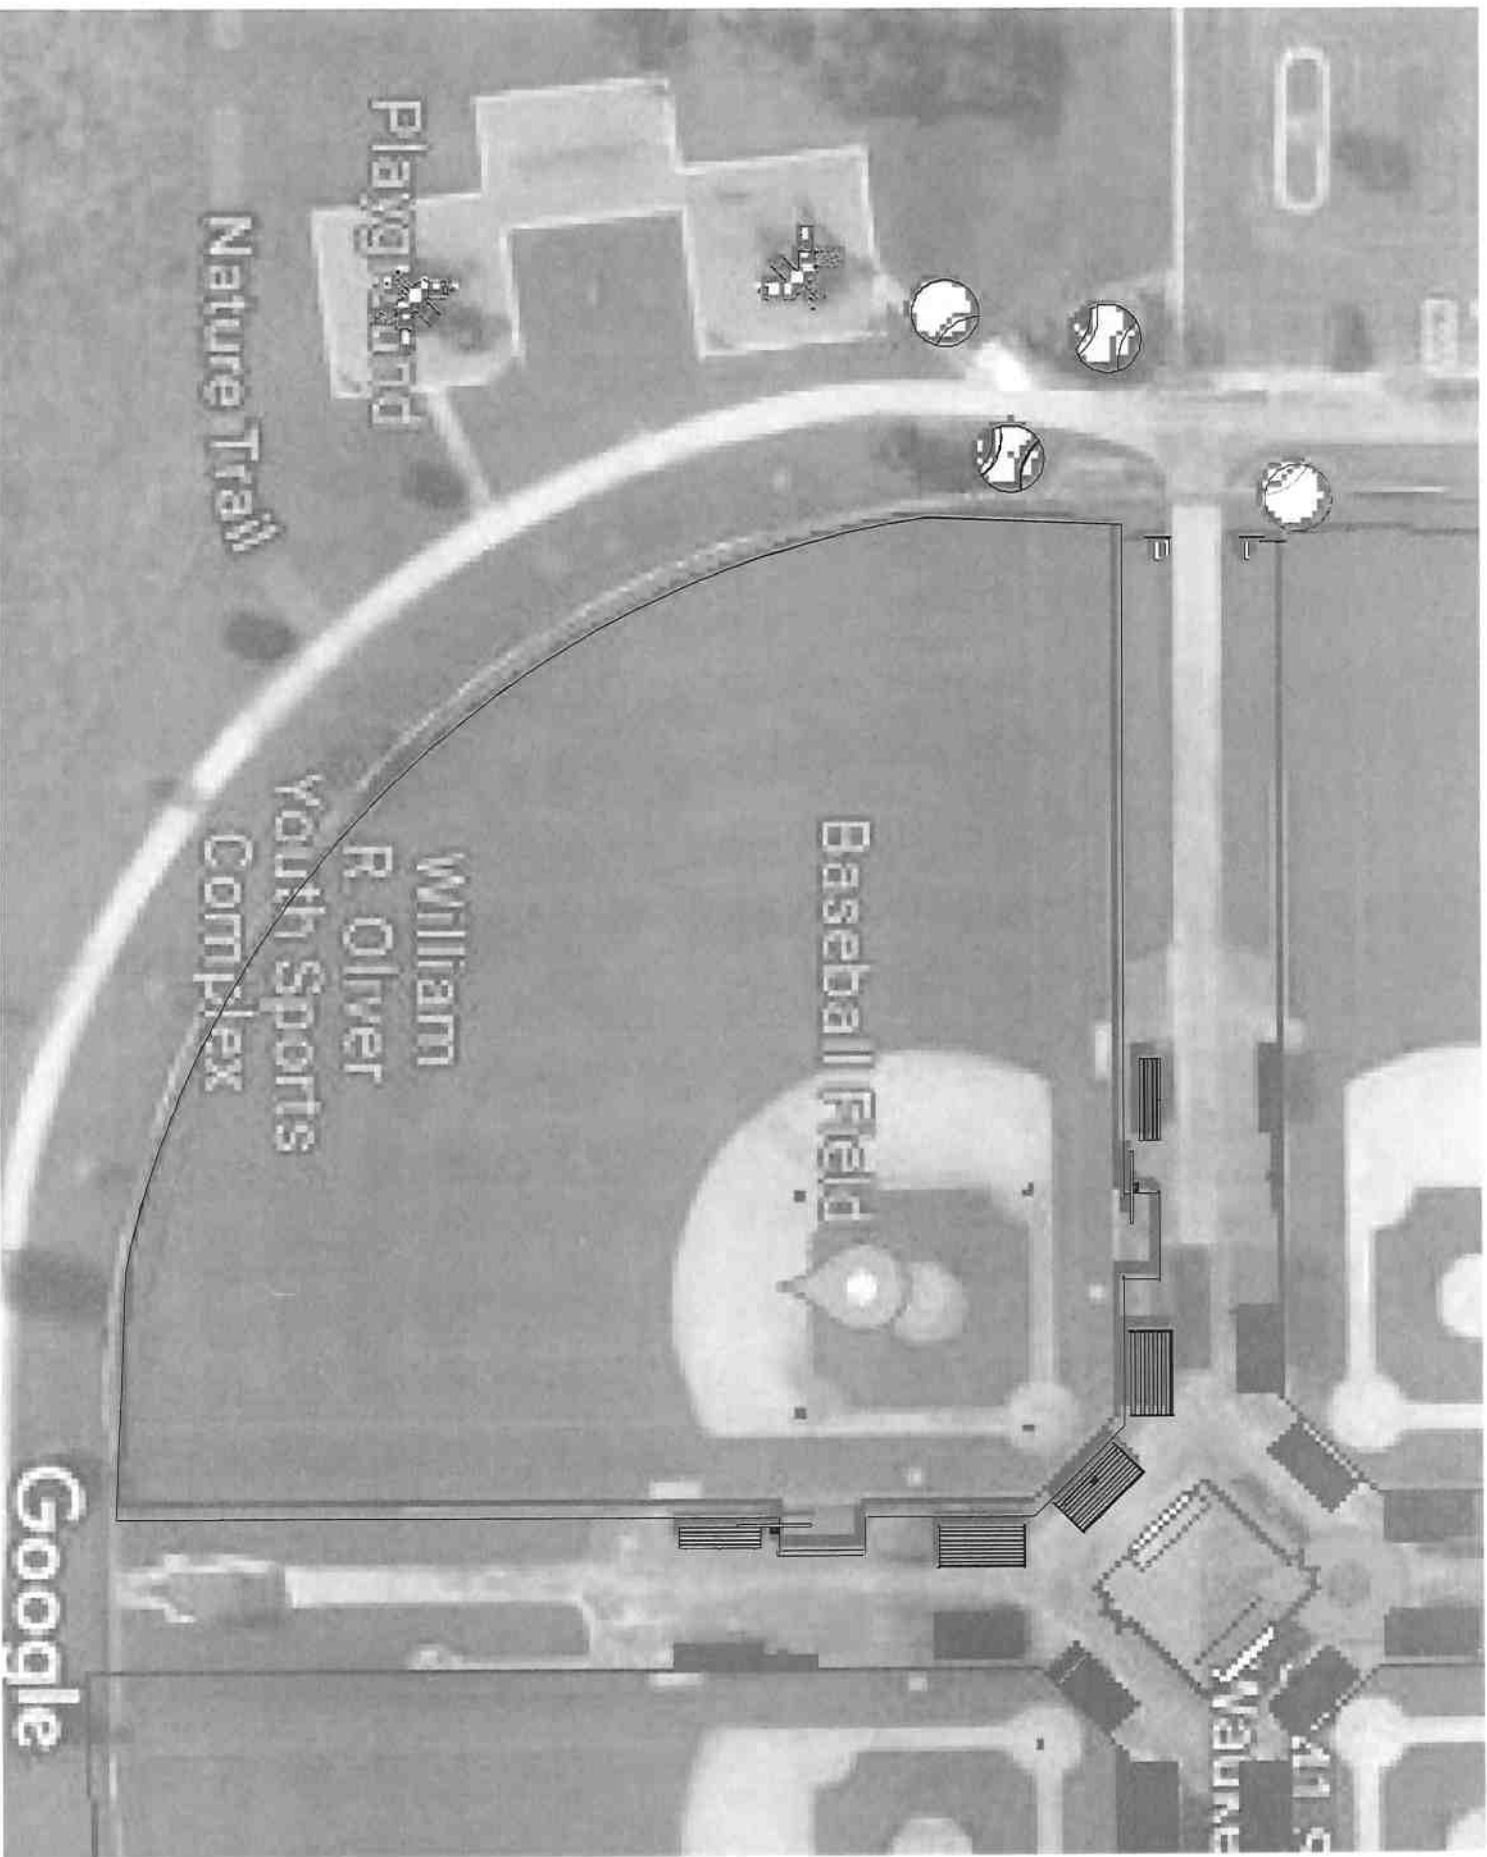



SPARKS COMPLEX

WACKESHA, WI
WILLIAM R. OLIVER YOUTH SPORTS COMPLEX
3041 SCANDIT AVE.

FIELD OVERLAY WITH BASEBALL GARDENS

MARCH 15, 2022

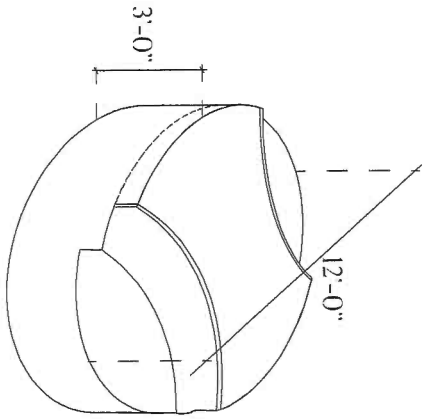

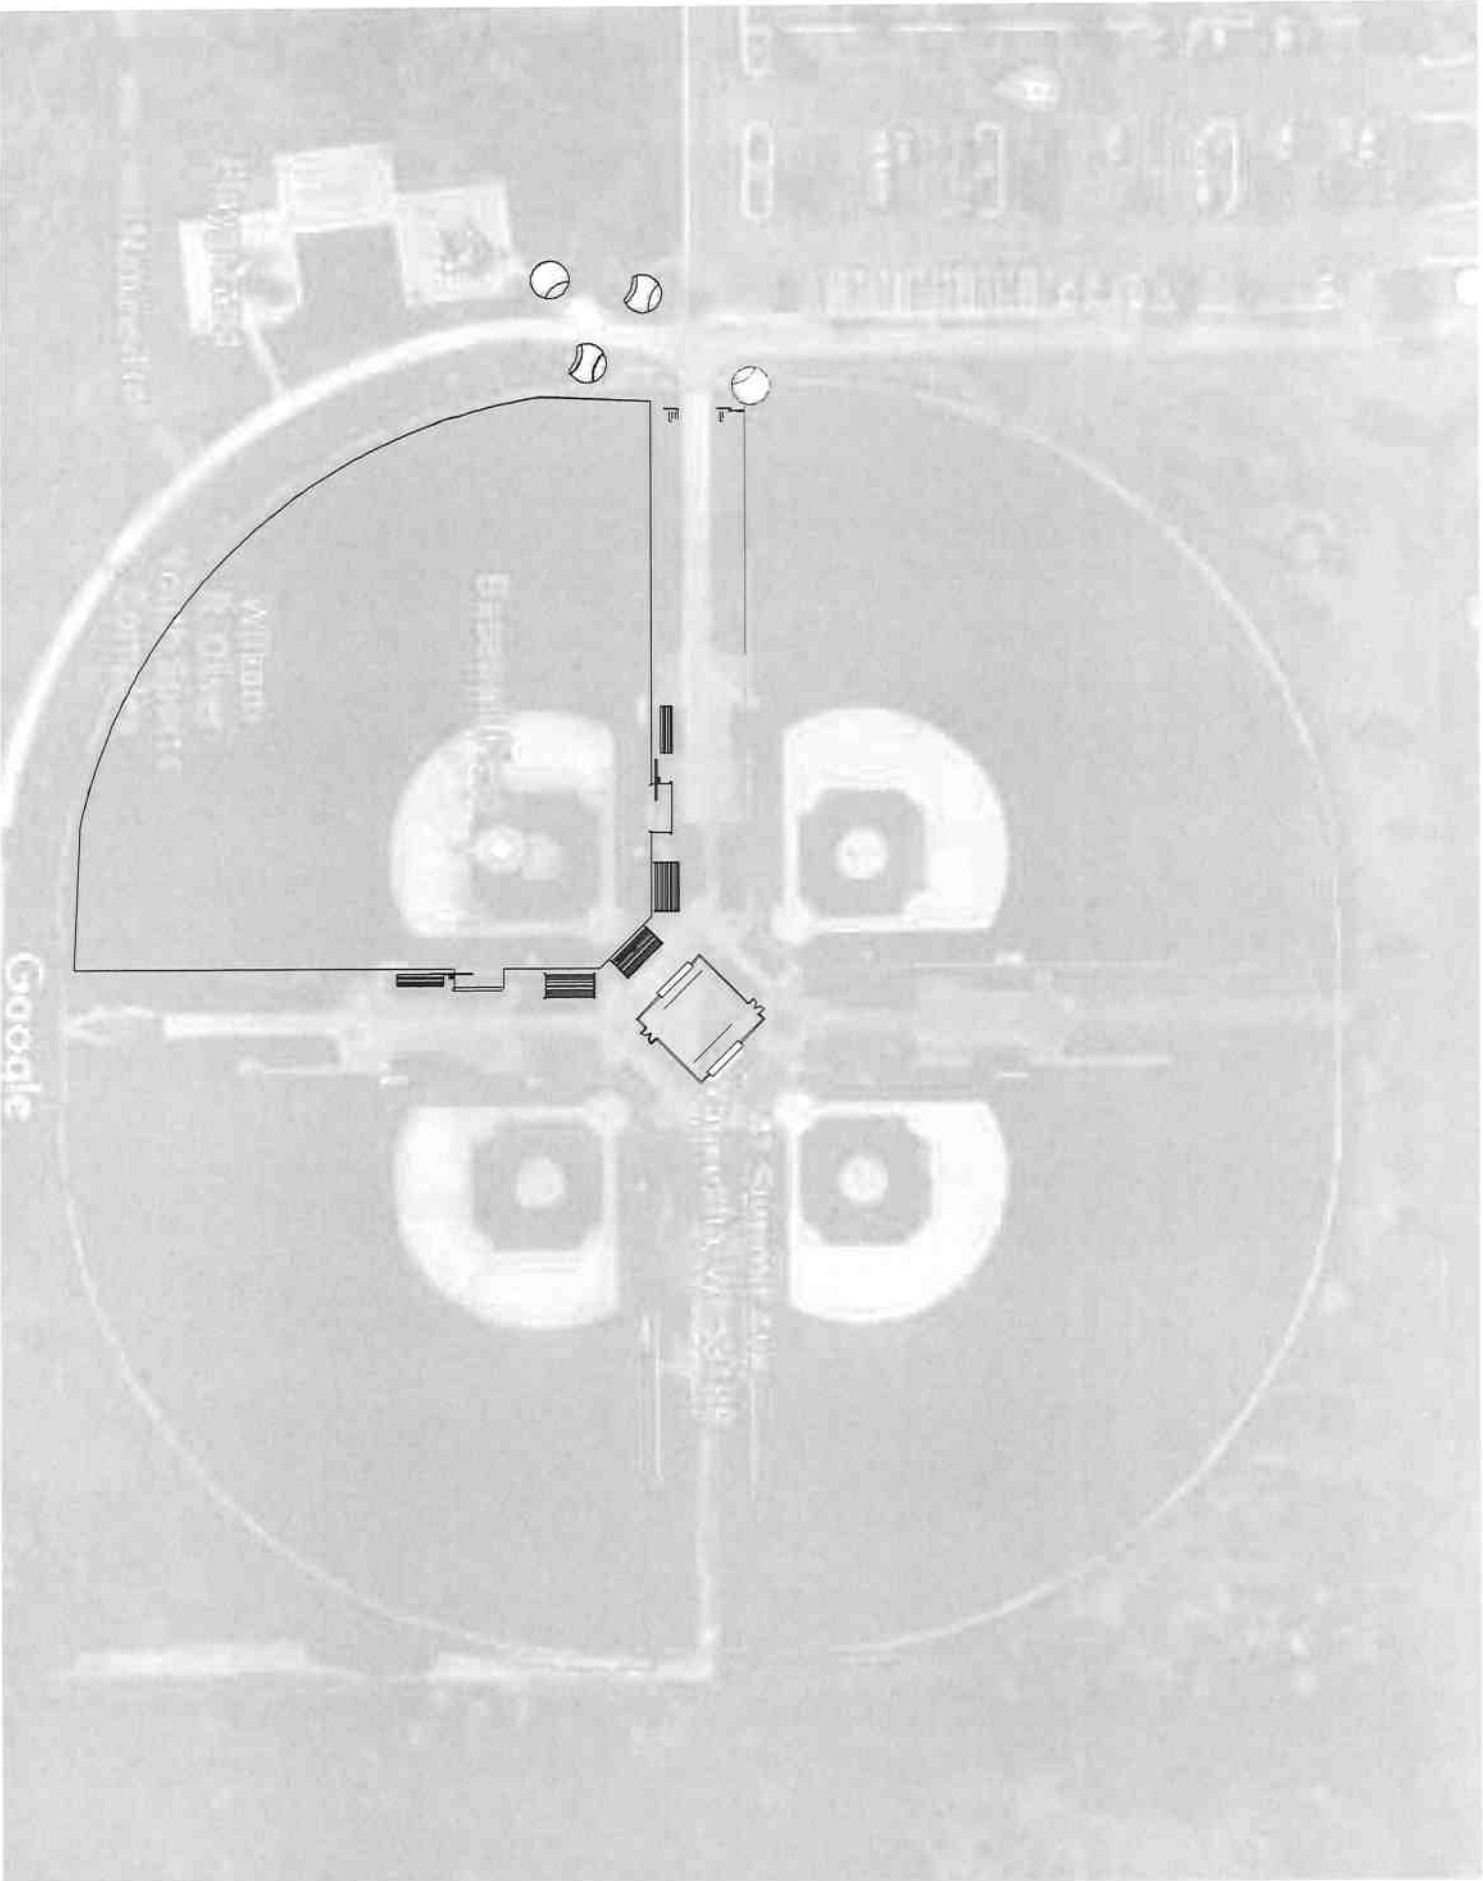



SPARKS COMPLEX


WALKESHA, WI
WILLIAM R. OLIVER YOUTH SPORTS COMPLEX
3041 SCAMITT AVE.

FIELD OVERLAY WITH BASEBALL GARDENS

MARCH 15, 2022

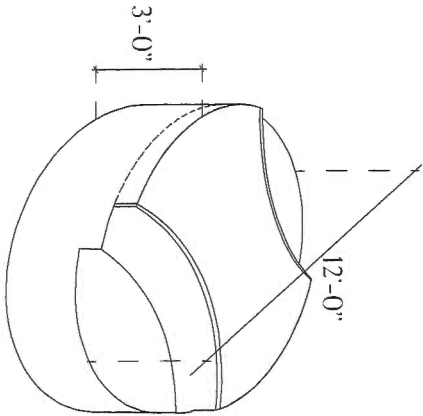

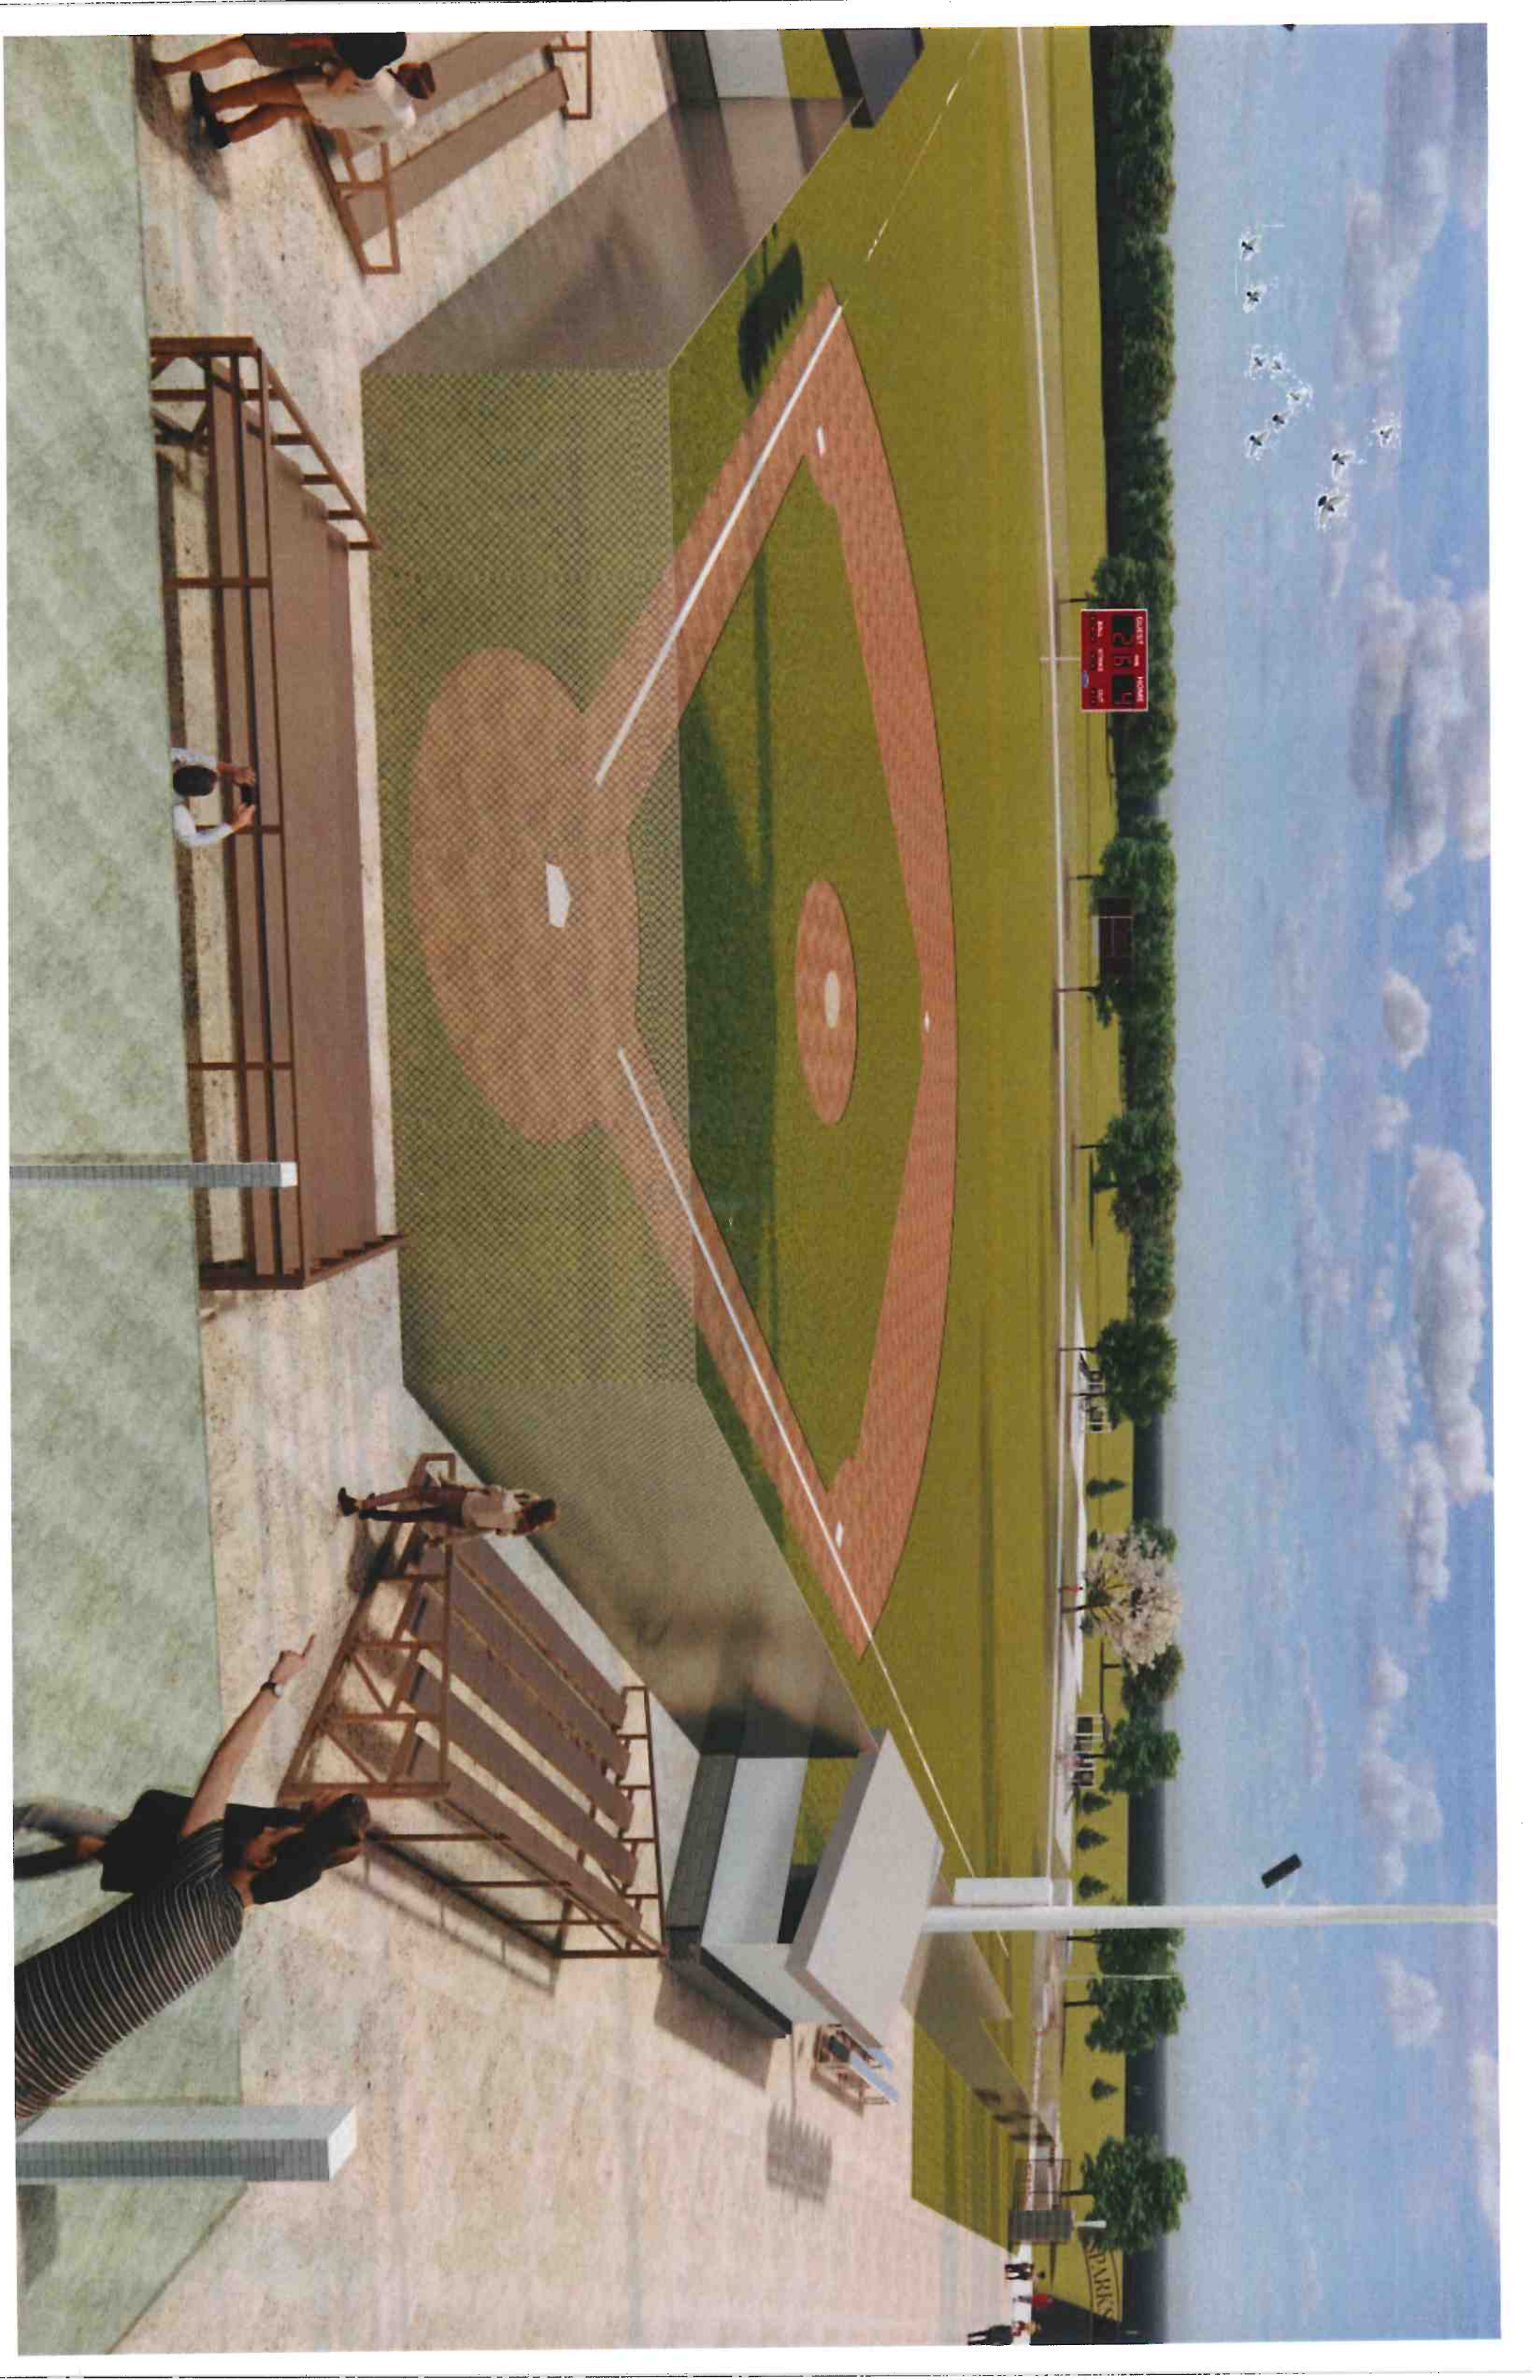

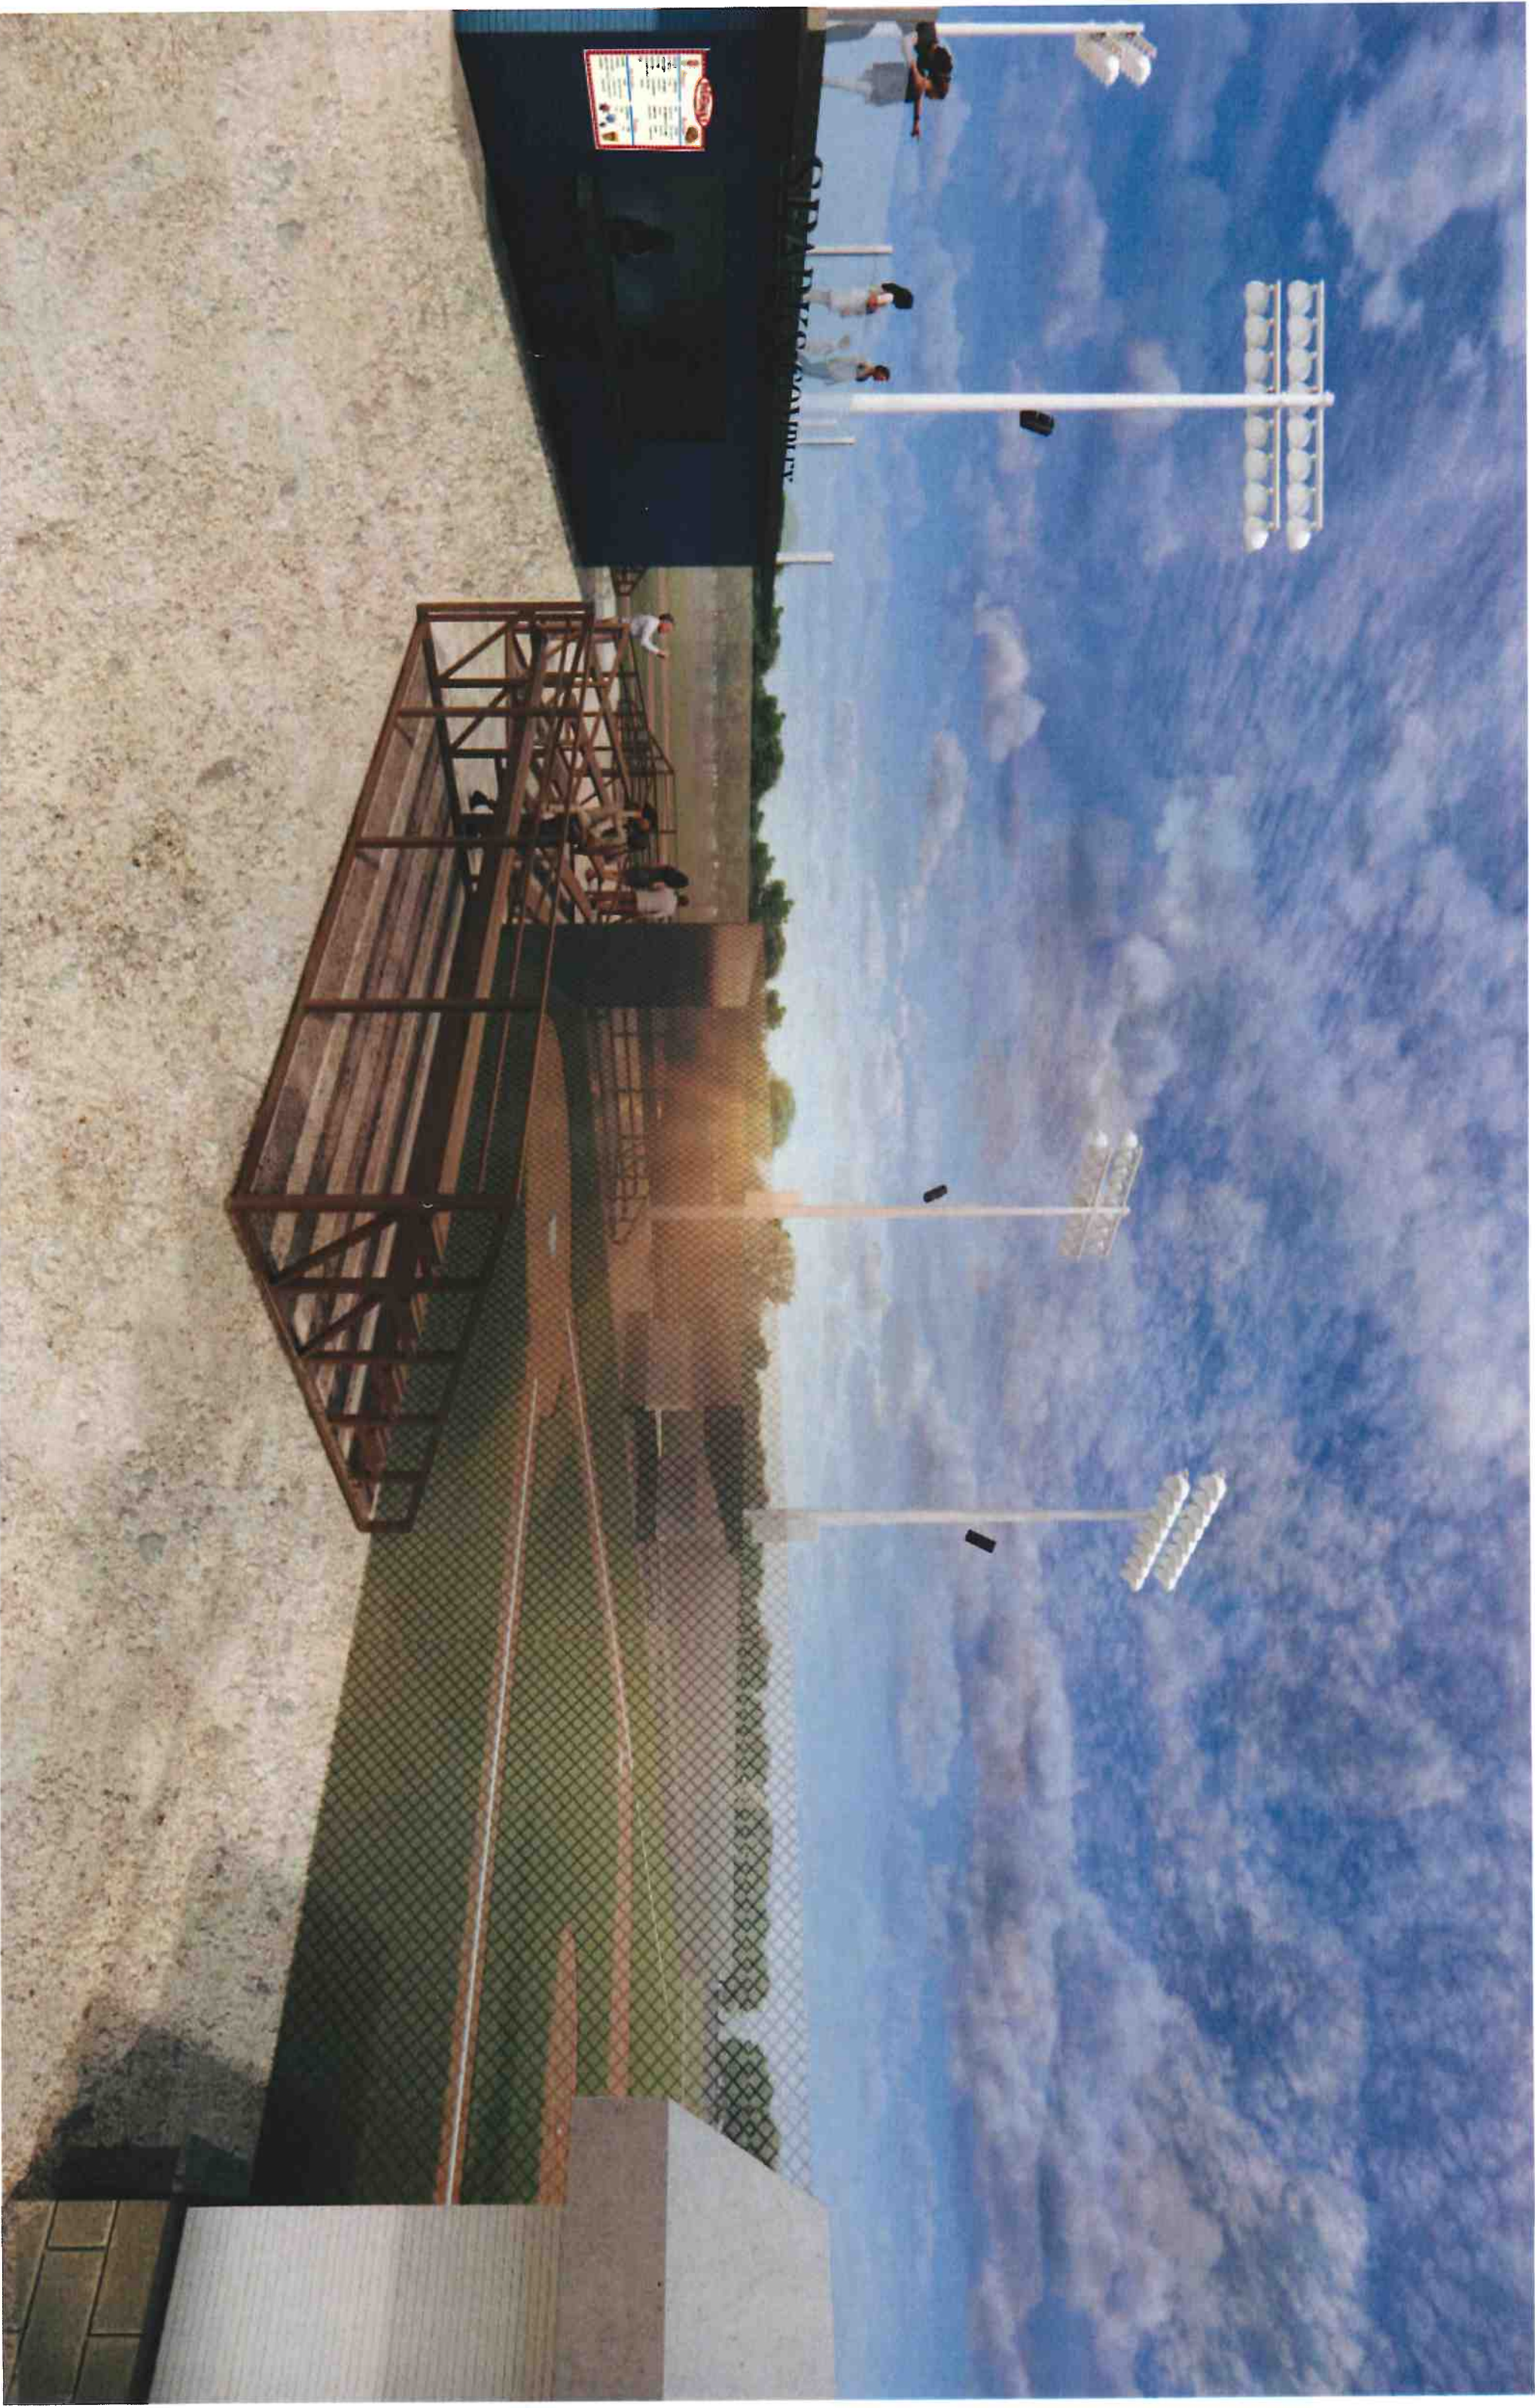





The use of these documents as instruments of service shall be restricted to the original site for which they were prepared and publication there of is expressly limited to such use, except by agreement in writing from DeQuardo & Associates, Inc. Reuse of this document, and the ideas and designs incorporated herein, in any instrument of professional service and is not to be used, in whole or in part, is prohibited. Title to the documents remain with DeQuardo & Associates, Inc. without prejudice. Visual contact with this document shall constitute prima facie evidence of the acceptance of these restrictions.

PROJECT

YOUTH COMPLEX
U.S.H. " 18 " SUMMIT AVENUE
CITY OF WAUKESHA - DEPT. OF PARK AND RECREATION




TO OBTAIN LOCATION OF
MAINTENANCE HOLE IN
CONCRETE SURFACE
CALL DIGGERS HOTLINE
1-800-255-1111
TOLL FREE
NOTICE BEFORE YOU EXCAVATE

PROJECT NO.
95.922

DE QUARDO
&
ASSOCIATES, INC.
Consulting Engineers
1418 Hawthorn Dr.
Waukesha, WI 53186
(414) 542-2613

SHEET NO.

2

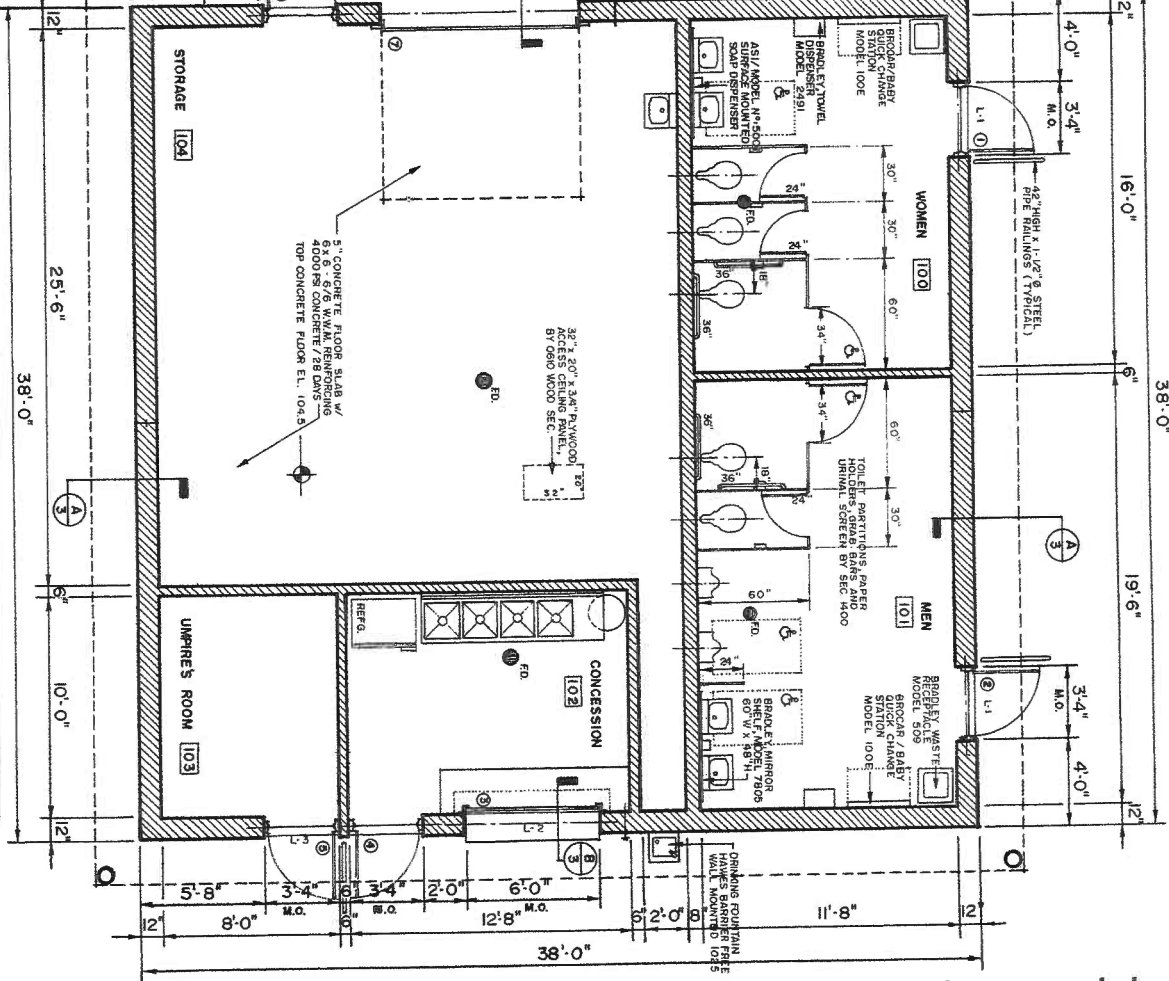


FLOOR PLAN
SCALE 1/4" = 1'-0"

NOTE: ALL DOORS TO BE HOLLOW METAL WITH 2 1/2" DEPTH. ALL DOOR JAMBS AND 4" HIGH HEAD. EXTERIOR DOORS TO HAVE ALUMINUM THRESHOLD.

LIMITED SCHEDULE
L-1 12' X 14' X 8' 4-8' LENGTH
L-2 12' X 14' X 8' 7-8' LENGTH
L-3 12' X 14' X 8' 8-8' LENGTH
L-4 12' X 14' X 8' 10-4' LENGTH

NOTE: Do not proceed blindly, all tradesmen must thoroughly familiarize themselves with all obstructions in this complete building or addition and alterations. Verify in the field all existing floor, wall, window, ceiling, roof & wall elevations and adjust accordingly. Contractor shall check and verify all dimensions at job site and shall notify Architect/Engineer of his finding and suggestions.

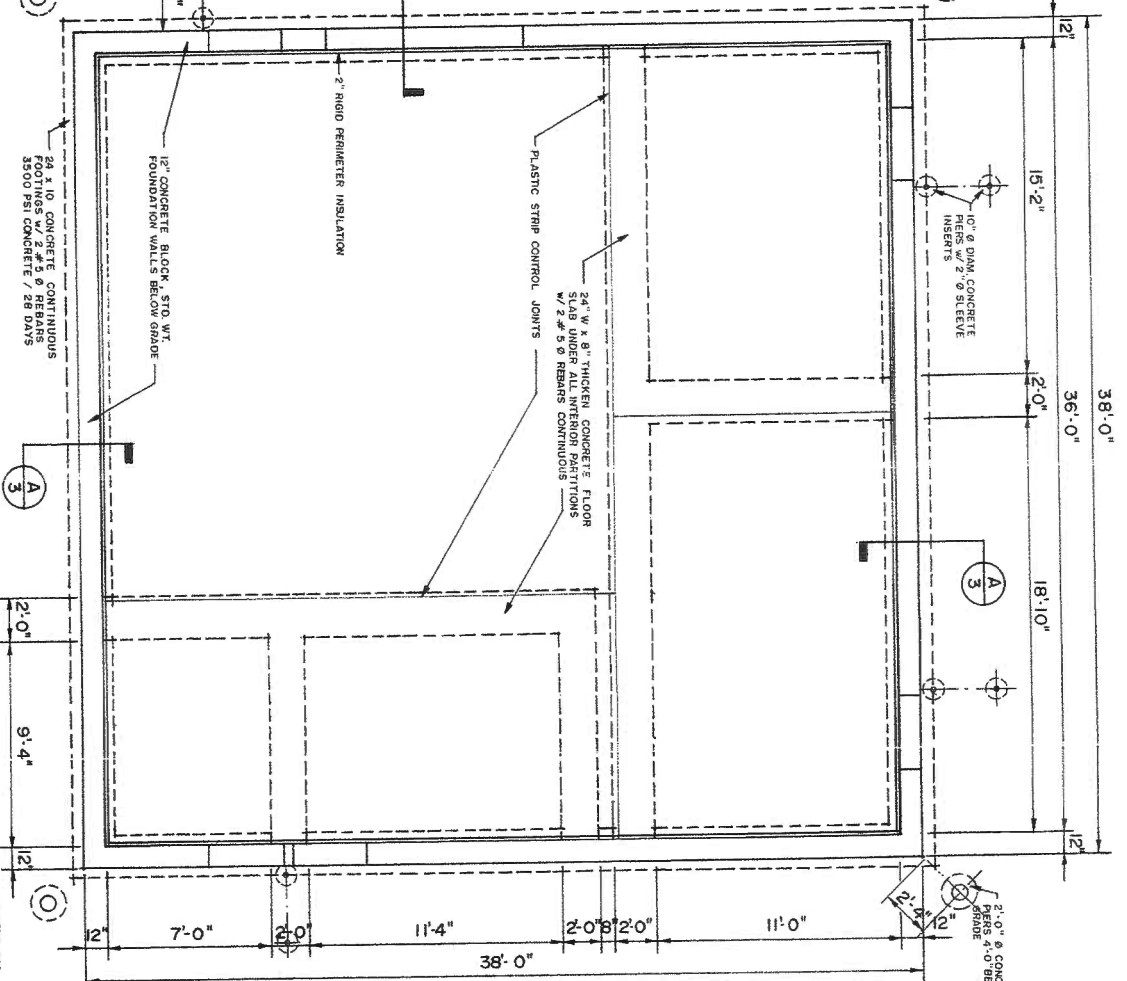

FOOTING & FOUNDATION PLAN
SCALE 1/4" = 1'-0"

DOOR AND HARDWARE ABBREVIATIONS

- H Bails - Hager
- VD Paics - Von Dupin
- S Locks and Latches - Schlage
- LCN Door Closers - LCN
- B Push, Pull Kick Plates - Brookline
- G-J Stops - Gynn-Johnson
- R Thresholds - Reese
- R Weather Stripping - Reese
- B Name Plates - Brookline
- I Door Viewers - Ives
- AL Aluminum
- SFTY Tempered Safety Glass
- ANO Anodized Aluminum
- STL Steel
- RUB Rubber
- HMB Hollow Metal
- SIS Stainless Steel
- WD Hardwood / Birch or Oak

Steel
US 32D
US 32D
AL
AL
AL
AL

DOOR SCHEDULE

DOOR (1 3/4" Thick Unless Noted)										FRAME				REMARKS	
NUMBER	WIDTH	HEIGHT	THICKNESS	TYPE	MATERIAL	GRILL	GLAZING	LABLE	FINISH	TYPE	MATERIAL	DETAIL		LABLE	FINISH	HARDWARE	

ROOM FINISH SCHEDULE		100						
NO.	ROOM	FLOOR	BASE	WALLS	CEILINGS	FINISHES		REMARKS
					MATERIALS	HT		
100	WOMEN'S TOILET ROOM	X		X	V.C.T. SEALED CONC. EPOXY (MONITE) CERAMIC TILE QUARRY TILE CHECK STEEL CARPET			
101	MEN'S TOILET ROOM	X	X	X	4" HIGH VINYL 4" CERAMIC TILE 4" EPOXY (MONITE) 9" x 5 C QUARRY TILE OAK / BIRCH 2 X 8 IMPACT BASE 2 X 12 IMPACT BASE NONE GYPSUM BOARD MASONRY UNITS IMPACT PLYWOOD KEMLITE PRE FIN PANELS CERAMIC TILE			
102	CONCESSION ROOM	X		X				
103	UNIFORMS ROOM	X	X	X				
104	STORAGE ROOM	X		X				

2

The use of these documents as instruments of service shall be restricted to the original site for which they were prepared and publication thereof is expressly limited to such use, except by agreement in writing from DeQuardo & Associates, Inc. Reuse of this document, and the ideas and designs incorporated herein, is an instrument of professional service and is not to be used, in whole or in part, is prohibited. Title to the documents remain with DeQuardo & Associates, Inc. without prejudice. Visual contact with this document shall constitute prima facie evidence of the acceptance of these restrictions.

PROJECT

YOUTH COMPLEX

U.S.H. " 18 " SUMMIT AVENUE
CITY OF WAUKESHA - DEPT. OF PARK AND RECREATION


TO OBTAIN LOCATION OF
EXISTING UTILITIES AND
UNDERGROUND
CONDUITS BEFORE YOU
BEGIN WORK
CALL DIGGERS HOTLINE
1-800-242-9511
TOLL FREE

PROJECT NO.
95.922


DE QUARDO
&
ASSOCIATES, INC.
Consulting Engineers
1418 Hawthorn Dr.
Waukesha, WI 53186
(414) 542-2813

SHEET NO.


3

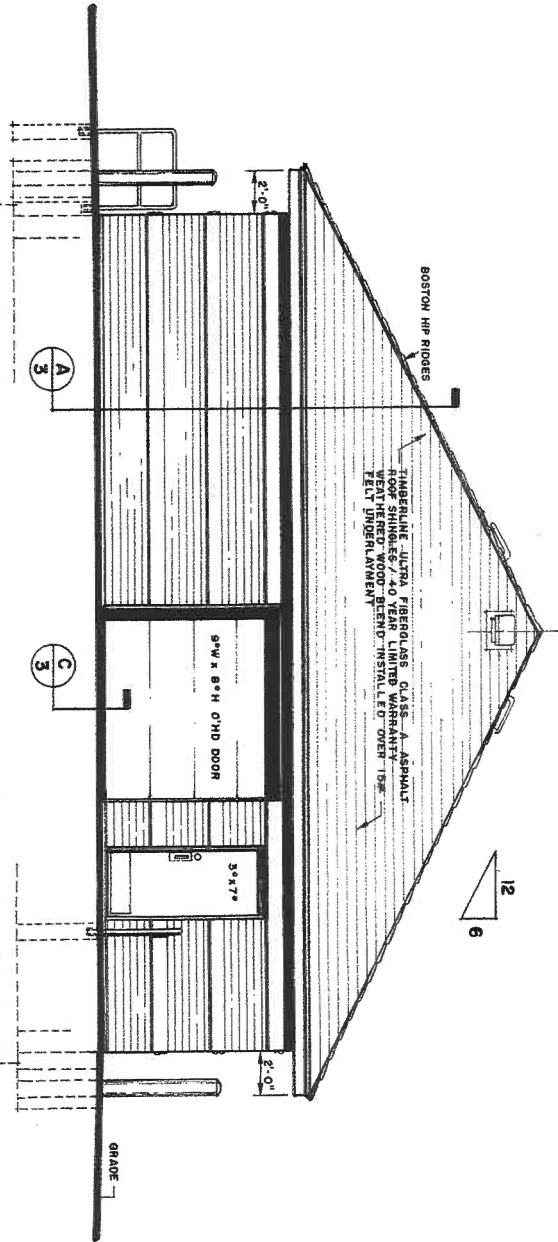


SOUTHWEST ELEVATION
SCALE 1/4" = 1'-0"

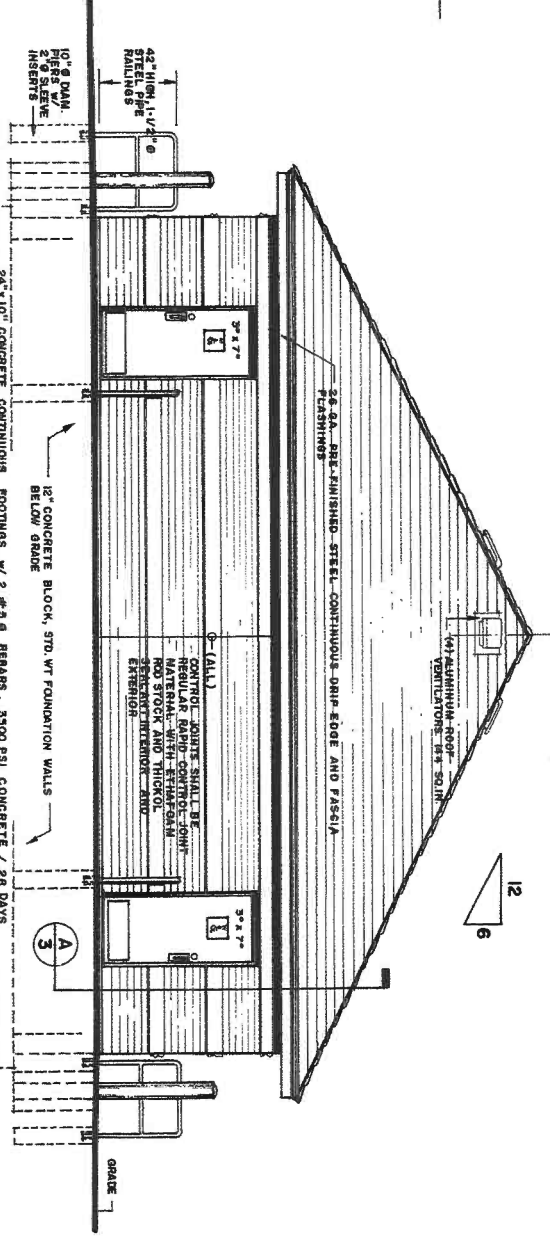

NORTHWEST ELEVATION
SCALE 1/4" = 1'-0"

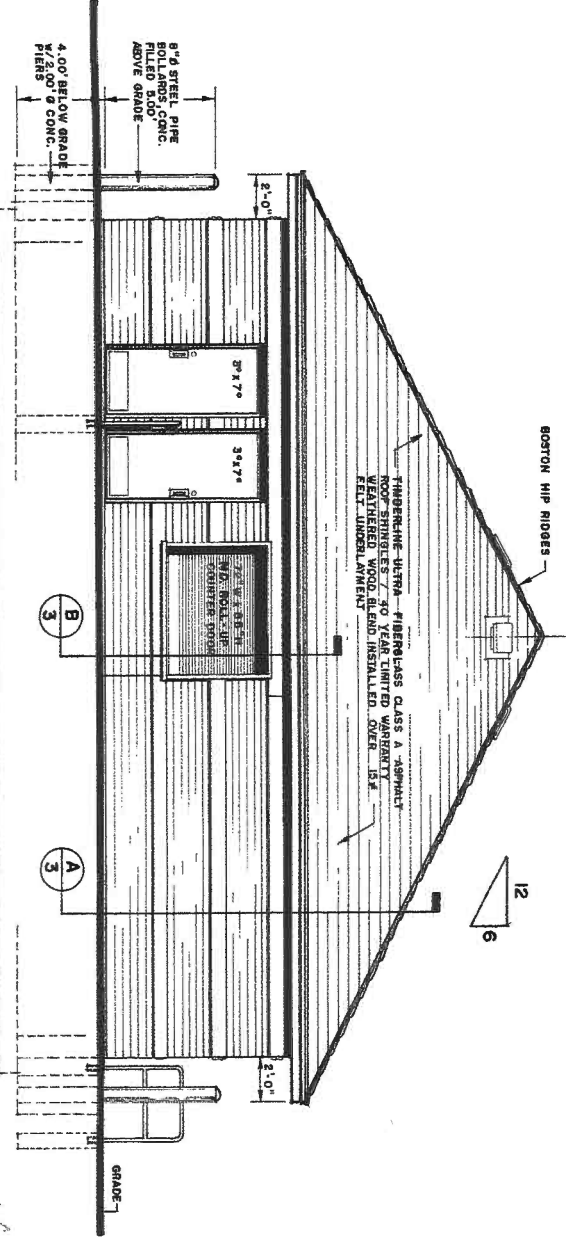


NORTHEAST ELEVATION
SCALE 1/4" = 1'-0"

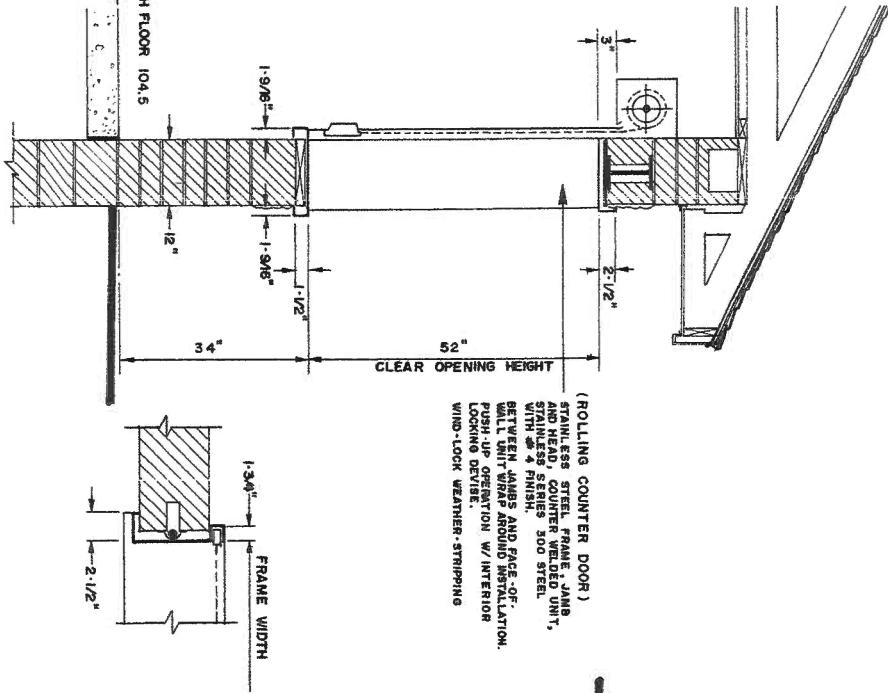


DETAIL THRU CONCESSION COUNTER THRU DOOR
SCALE 3/4" = 1'-0"

NOTE -
Do not proceed blindly, all tradesmen must thoroughly familiarize themselves with all obstructions in this complete building or addition and alterations. Verify in the field all existing floor, wall, window, ceiling, roof & wall elevations and adjust accordingly. Contractor shall check and verify all dimensions at job site and shall notify Architect/Engineer of his finding and suggestions.

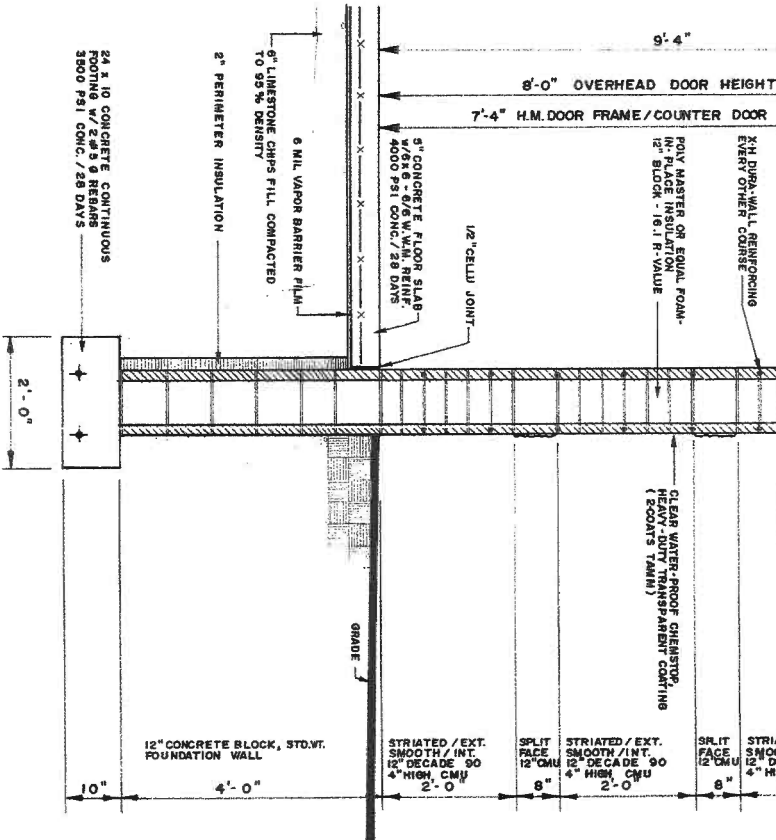


DETAIL SECTION THRU BUILDING WALLS
SCALE 3/4" = 1'-0"


SLAB @ O.H. DOOR DETAIL SECTION

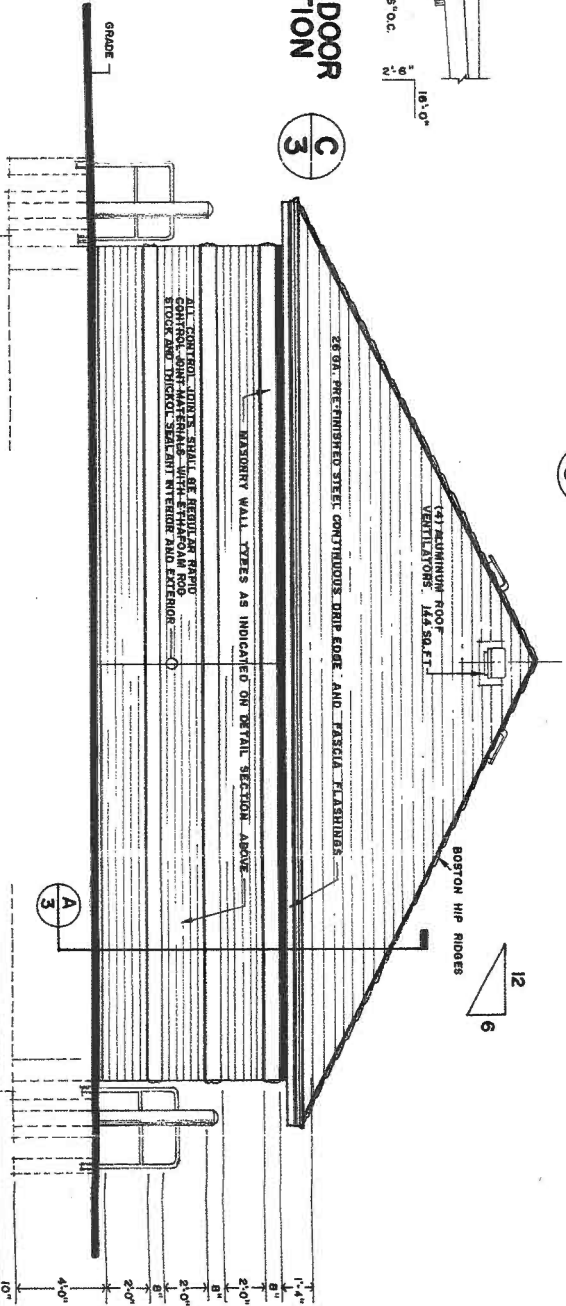

SOUTHEAST ELEVATION
SCALE 1/4" = 1'-0"

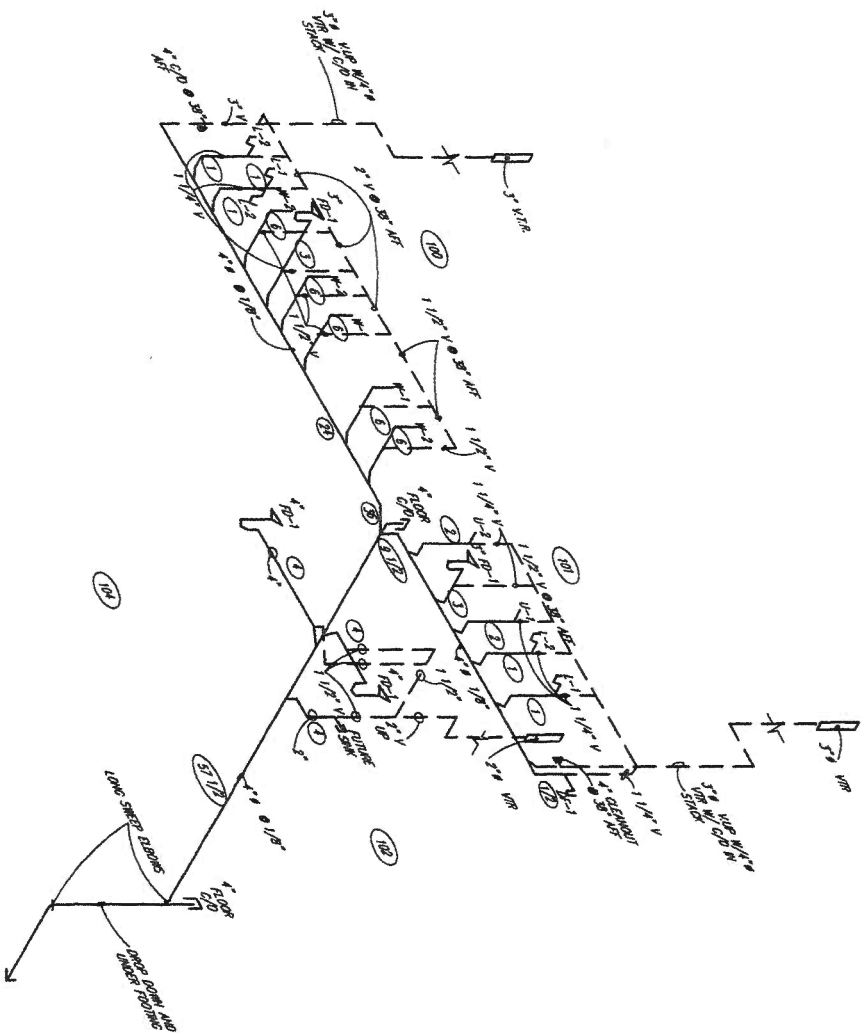

B WASTE AND VENT ISOMETRIC
5 N.T.S.

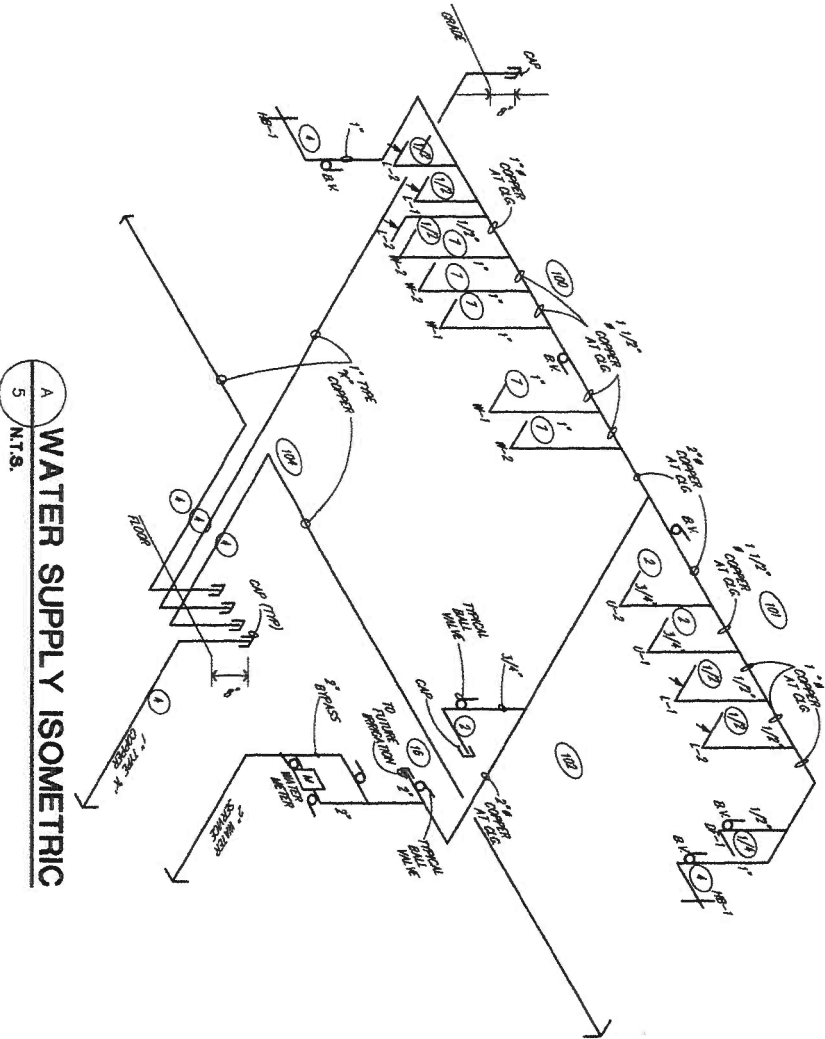

A WATER SUPPLY ISOMETRIC
5 N.T.S.