


4-1 (200) (889) (2011-01) SURVEY PLATS (SOPREP) 1.5 LOTS.DWG

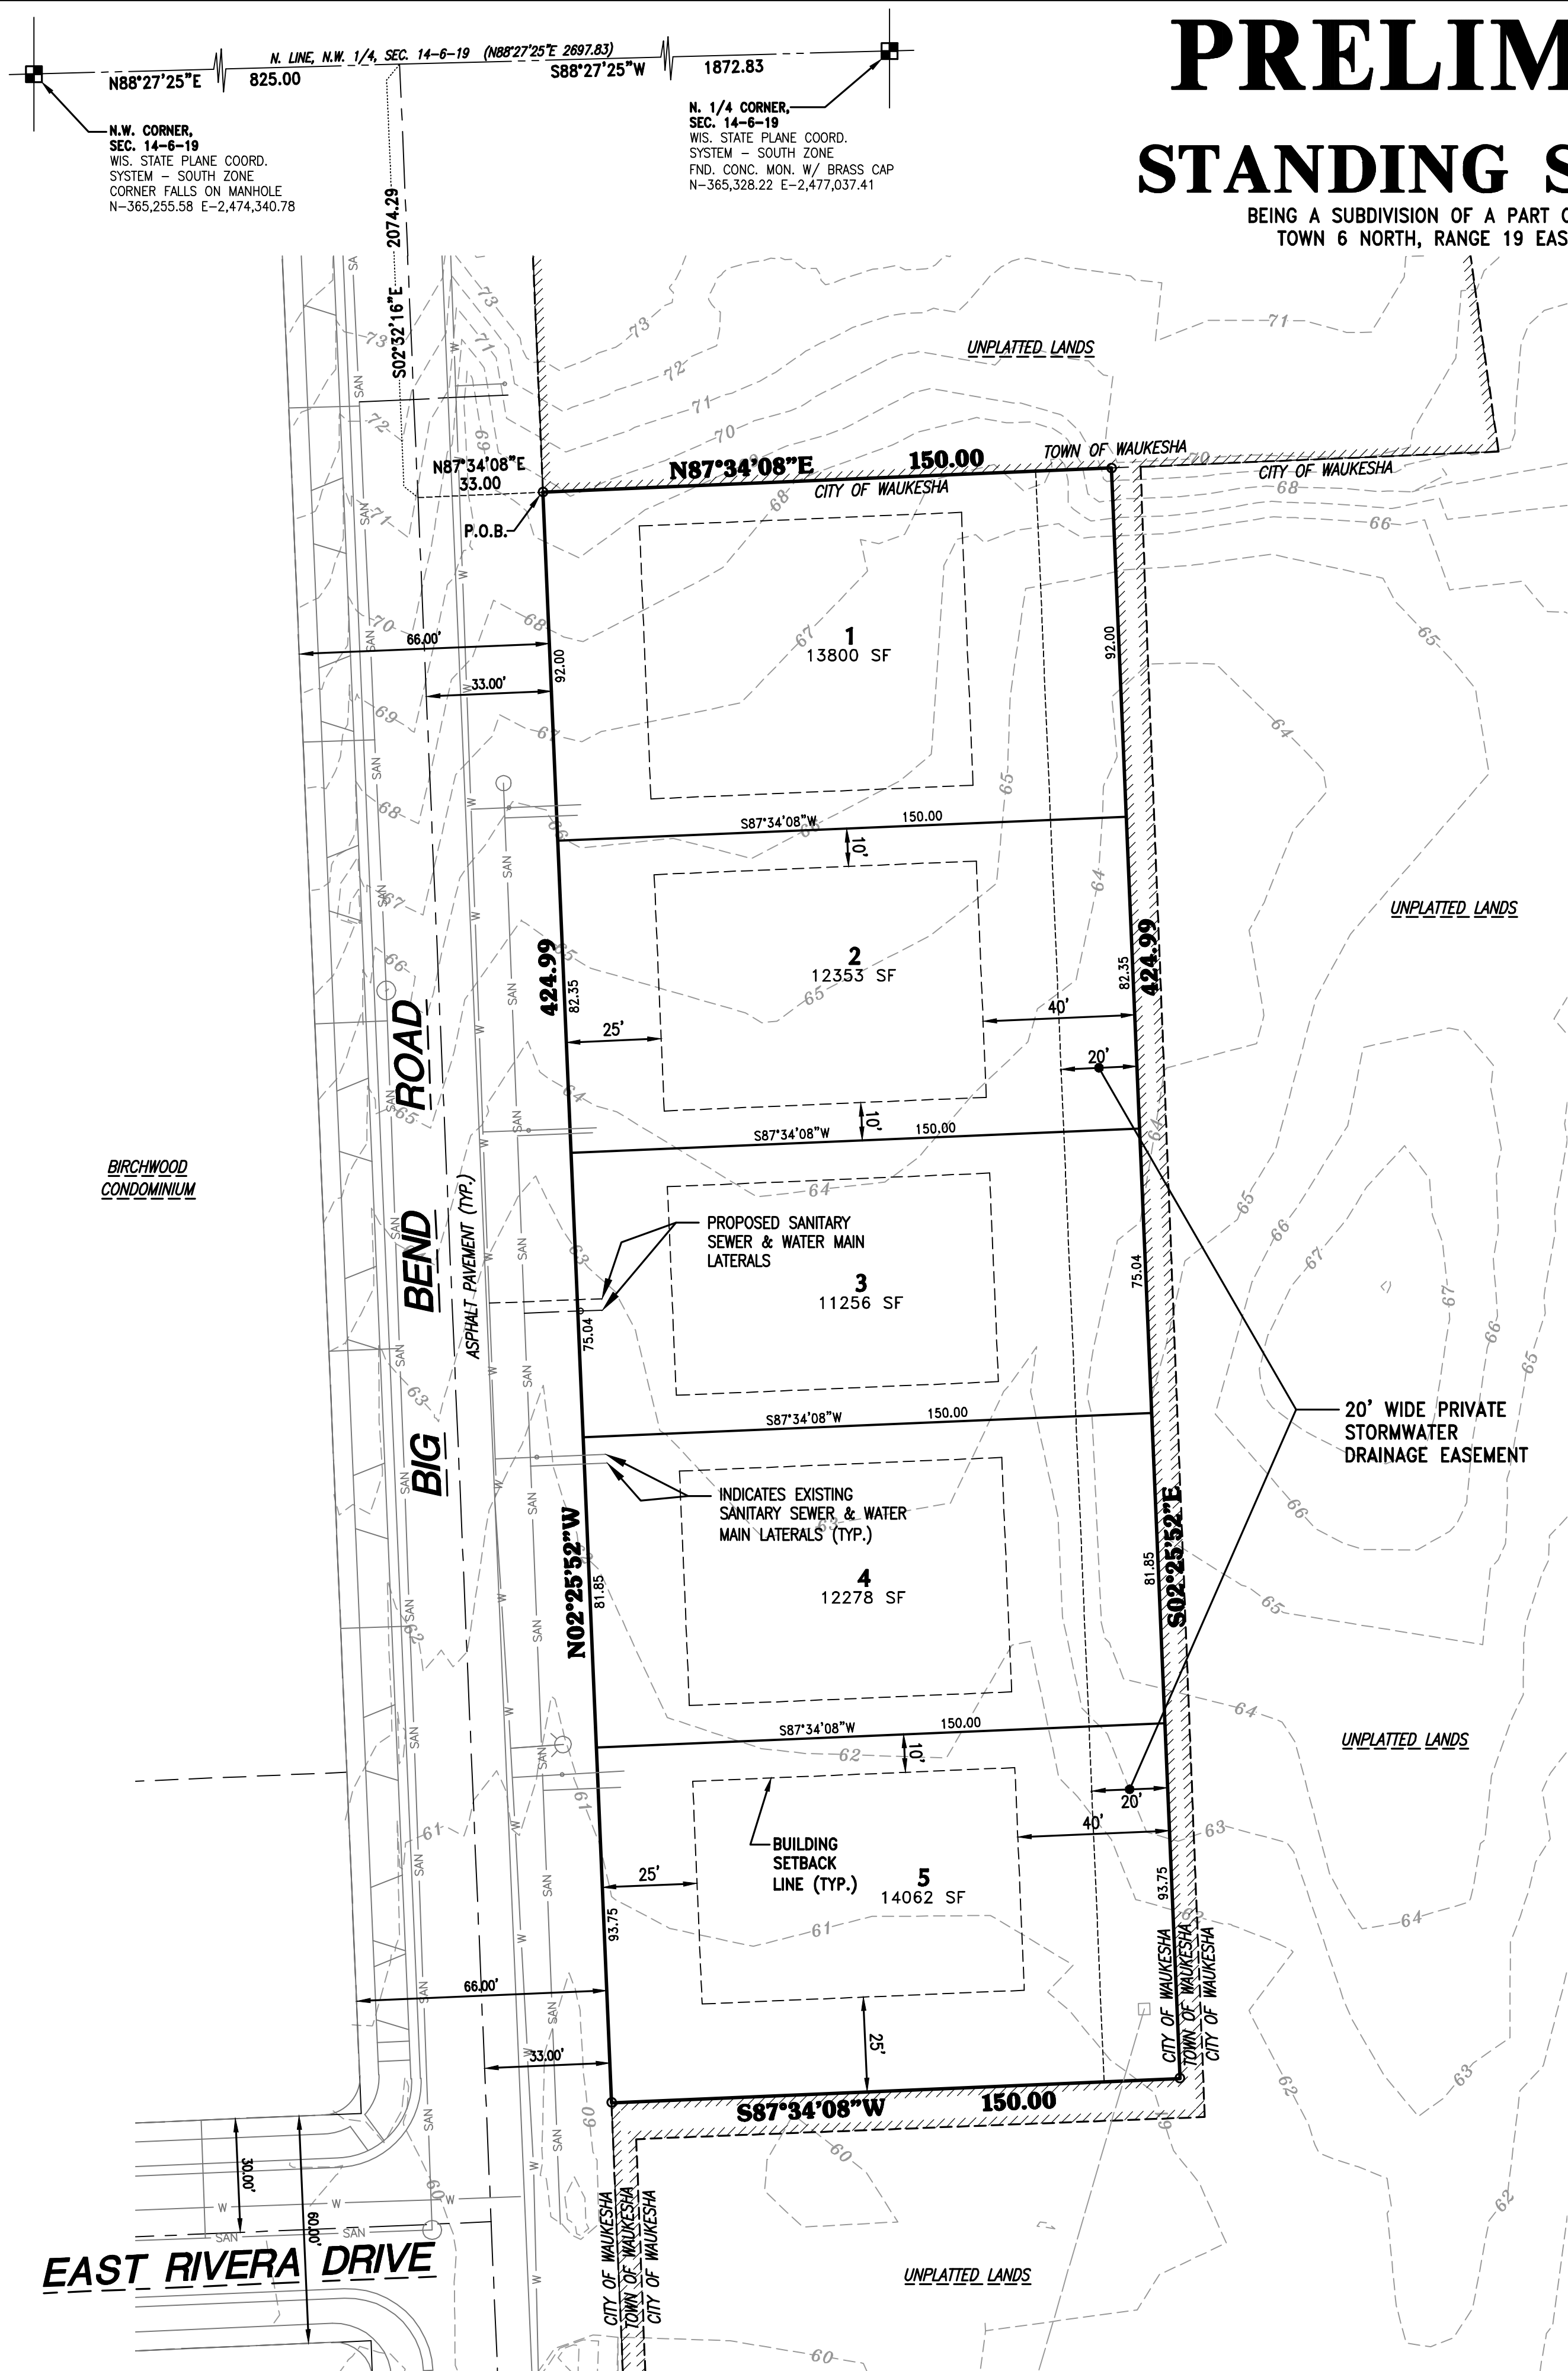

12660 W. NORTH AVENUE, BLDG. "D"
BROOKFIELD, WI 53005
PHONE: (262) 790-1480
FAX: (262) 790-1481
EMAIL: ggoser@trioeng.com

PROJECT:
STANDING STONE AT BIG BEND
SINGLE FAMILY RESIDENTIAL SUBDIVISION
CITY OF WAUKESHA, WISCONSIN
TO: ROBERT F. SMART AND CAROL O. SMART REVOCABLE TRUST OF 2010
137 WISCONSIN AVENUE
WAUKESHA, WI 53186

REVISION HISTORY	
DATE	DESCRIPTION

DATE:
JUNE 10, 2016

JOB NUMBER:
12-011-889-01

DESCRIPTION:
PRELIMINARY PLAT

SHEET

1 OF 1