



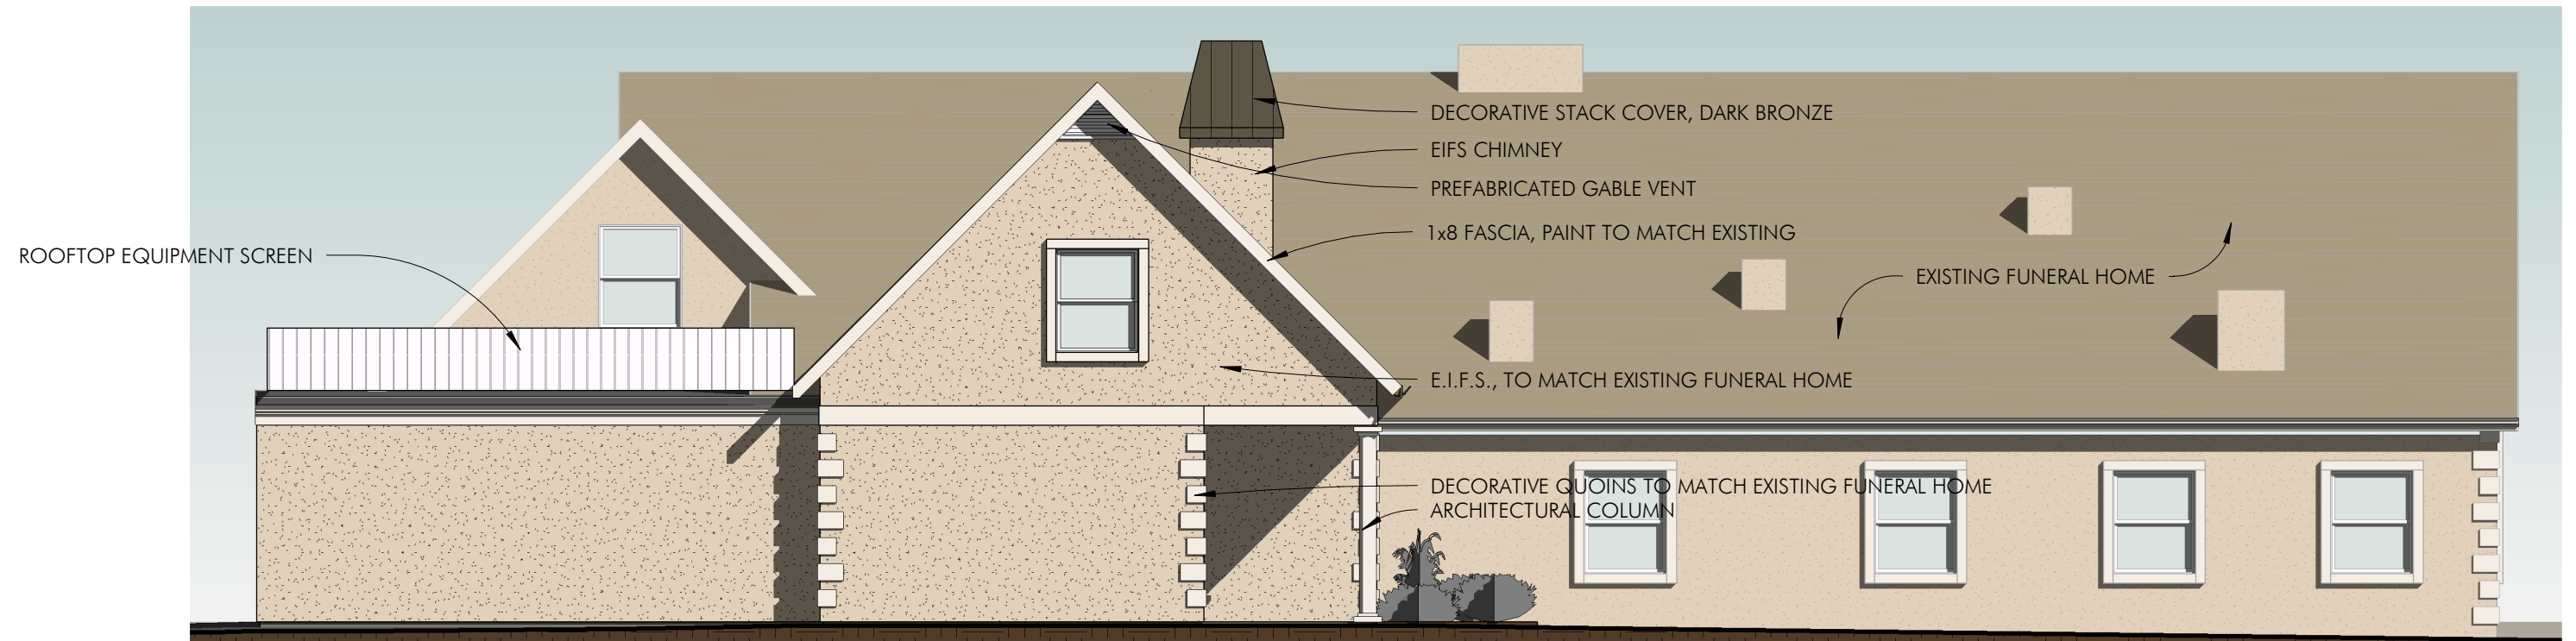

① NORTH
1/8" = 1'-0"

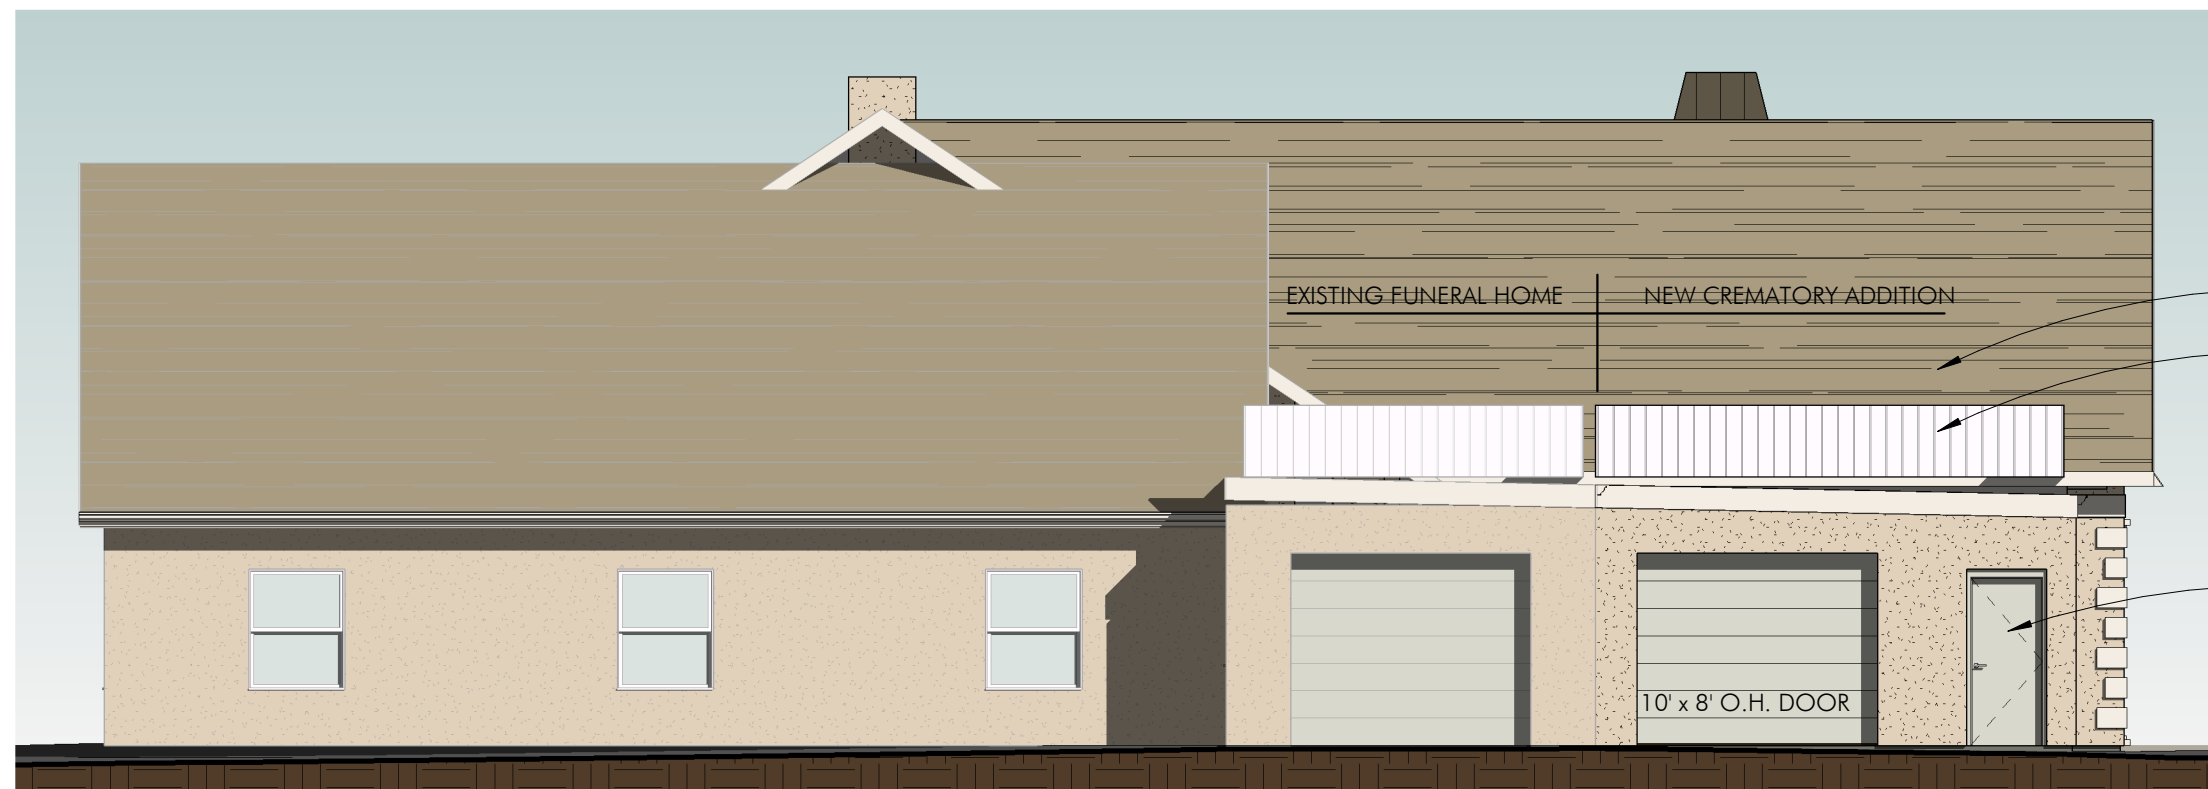

② EAST
1/8" = 1'-0"

