
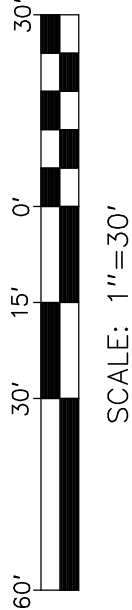


PLAT OF SURVEY

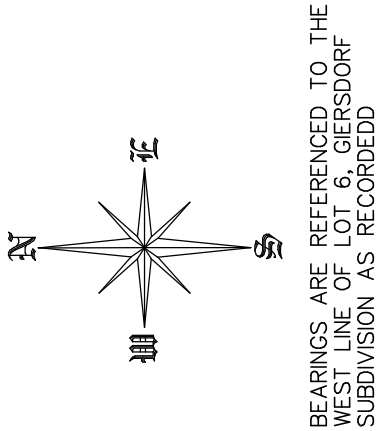


DESCRIPTION IN DOCUMENT NO. 4122533


All that part of the Northeast One-quarter (1/4) of Section Four (4), Township Six (6) North, Range Nineteen (19) East, in the City of Waukesha, County of Waukesha, State of Wisconsin, bounded and described as follows: Beginning at the Northwest corner of said Section Four (4), Township Six (6) North, Range Nineteen (19) East, and thence South 89°30'00" East, 250.00 feet to the East line of N. Moreland Blvd.; thence South 01°10'00" West, 280.00 feet to the East right of way line of N. Moreland Blvd.; thence South 01°10'00" West along said right of way line 50.00 feet; thence South 89°30'00" East along the North line of lands described in Document No. 7233939, 280.00 feet to the place of beginning.

All that part of the Northeast One-quarter (1/4) of Section Four (4), Township Six (6) North, Range Nineteen (19) East, City of Waukesha, County of Waukesha, State of Wisconsin, bounded and described as follows: Commencing at the intersection of the West line of said Subdivision and the North line of said One-quarter (1/4) Section; thence South 2°22' West along the West line of said Subdivision, 895.25 feet to the Southeast corner of lands conveyed to the City of Waukesha for school purposes; thence North 89°30' West along the South line of said school property 681.36 feet to the Southwest corner of said school property, the point of beginning of land herein described; said point being on the East line of 50 foot right of way; thence South 1°05' West along said East right of way line, 150.00 feet; thence South 01°10'00" West along the South line of the aforementioned school lands 205.00 feet to the place of beginning, EXCEPT the West 25 feet to be used for street purposes.

All that part of the Northeast One-quarter (1/4) of Section Four (4), Township Six (6) North, Range Nineteen (19) East, City of Waukesha, County of Waukesha, State of Wisconsin, bounded on North by the South line of the Butler School property, on the West by the East line of the present Cesarz-Zinnecker Funeral Home property, on the South by the extension of the South line of the present Cesarz-Zinnecker Funeral Home property, and on the East line of the Cesarz-Zinnecker Funeral Home property, being a parcel 100 feet East and West by 150 feet North and South.

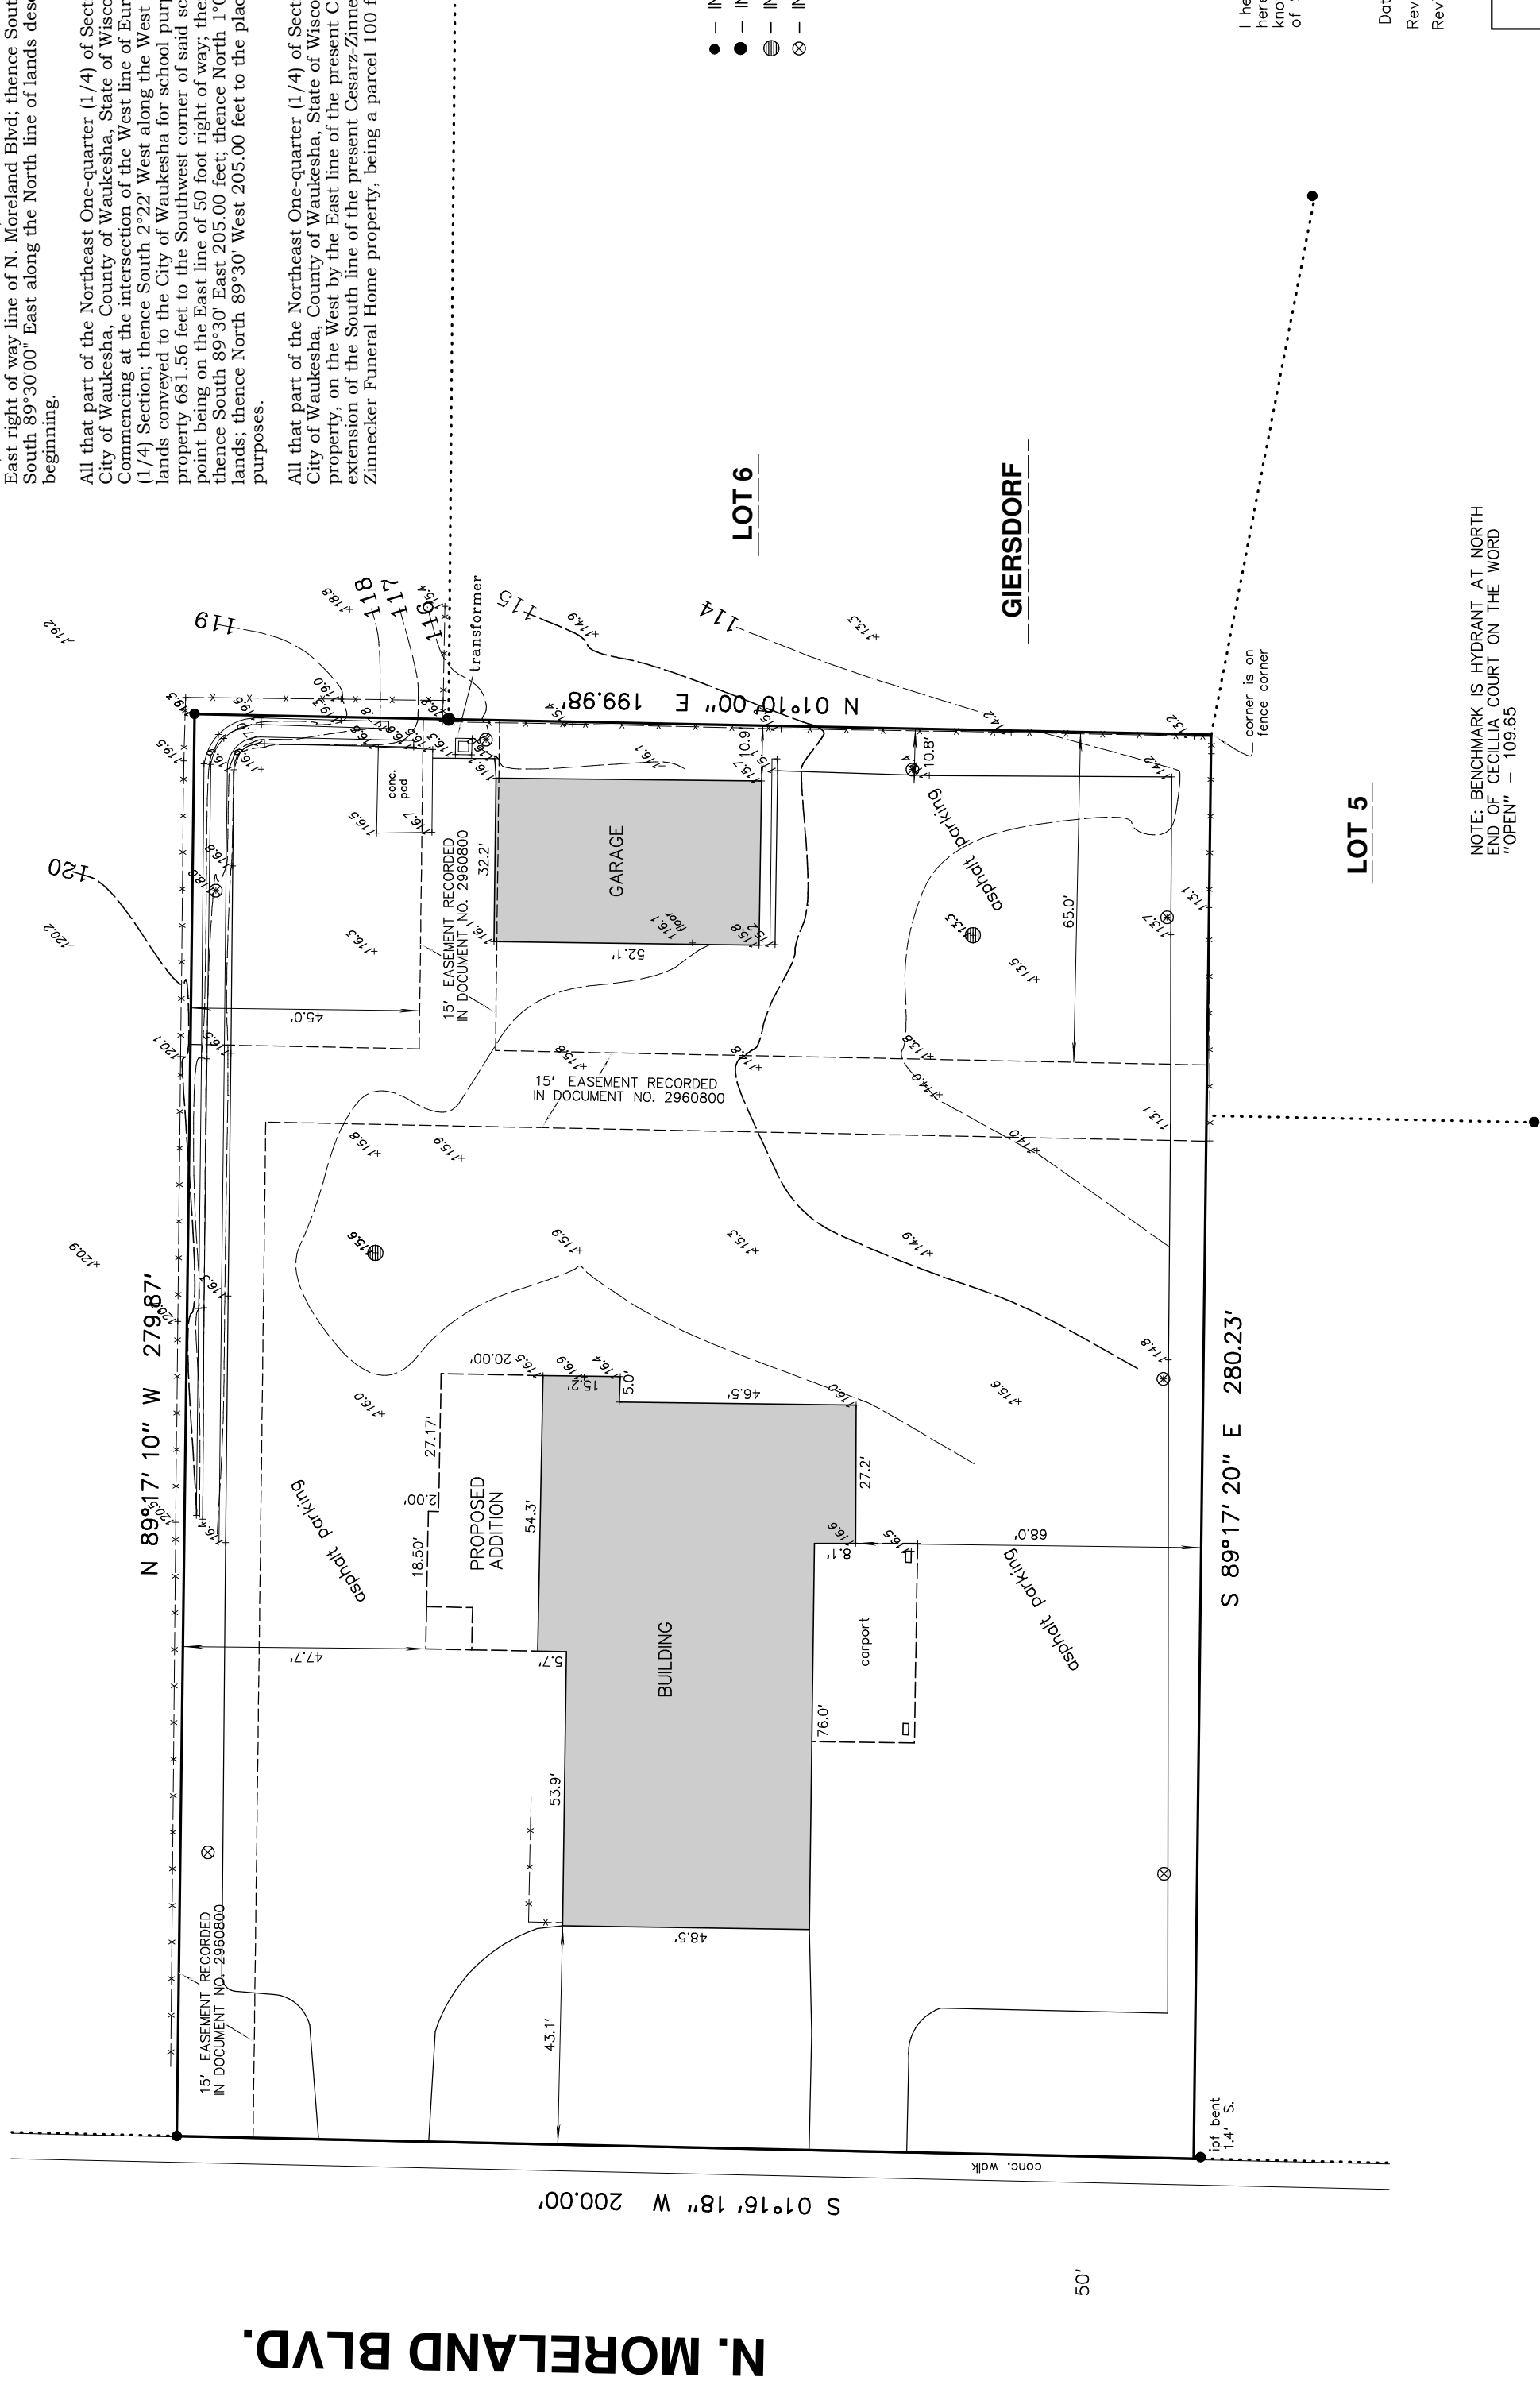

- INDICATES 1" IRON PIPE FOUND
- INDICATES 2" IRON PIPE FOUND
- ⊙ INDICATES STORM SEWER INLET
- ⊗ INDICATES LIGHT POLE

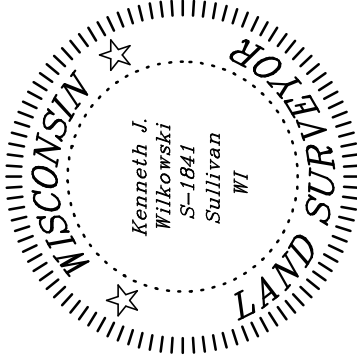

I hereby certify that I have surveyed and mapped the lands described herein and that the map is a true and correct representation of the actual knowledge and that I have complied with the applicable requirements of Section AE 7 of the Wisconsin Administrative Code

Kenneth J. Wilkowski
KENNETH J. WILKOWSKI S-1841
Dated this 6th day of May, 2016.
Revise prop. add. location 8/10/16
Revise prop. add. location 9/16/16

NOTE: BENCHMARK IS HYDRANT AT NORTH
END OF CECILIA COURT ON THE WORD
"OPEN" - 109.65

KW SURVEYING, INC.	
725 Palmyra Street Sullivan, WI. 53178	P.O.Box 32 (262)593-5800
Prepared For: SPIEGELHOFF CONSTRUCTION	
1 inch : 30 feet	Date 5/06/16
Job No. 1710	Drafted by: K.J.W