

BMS 8100
FRONT VIEW

TOTAL VOLUME (cu ft)


Interior: 546.5 cu ft.

Exterior: 598.5 cu ft.

SQUARE FOOTAGE


Interior: 75.5 sq ft.

Exterior: 79.75 sq ft.

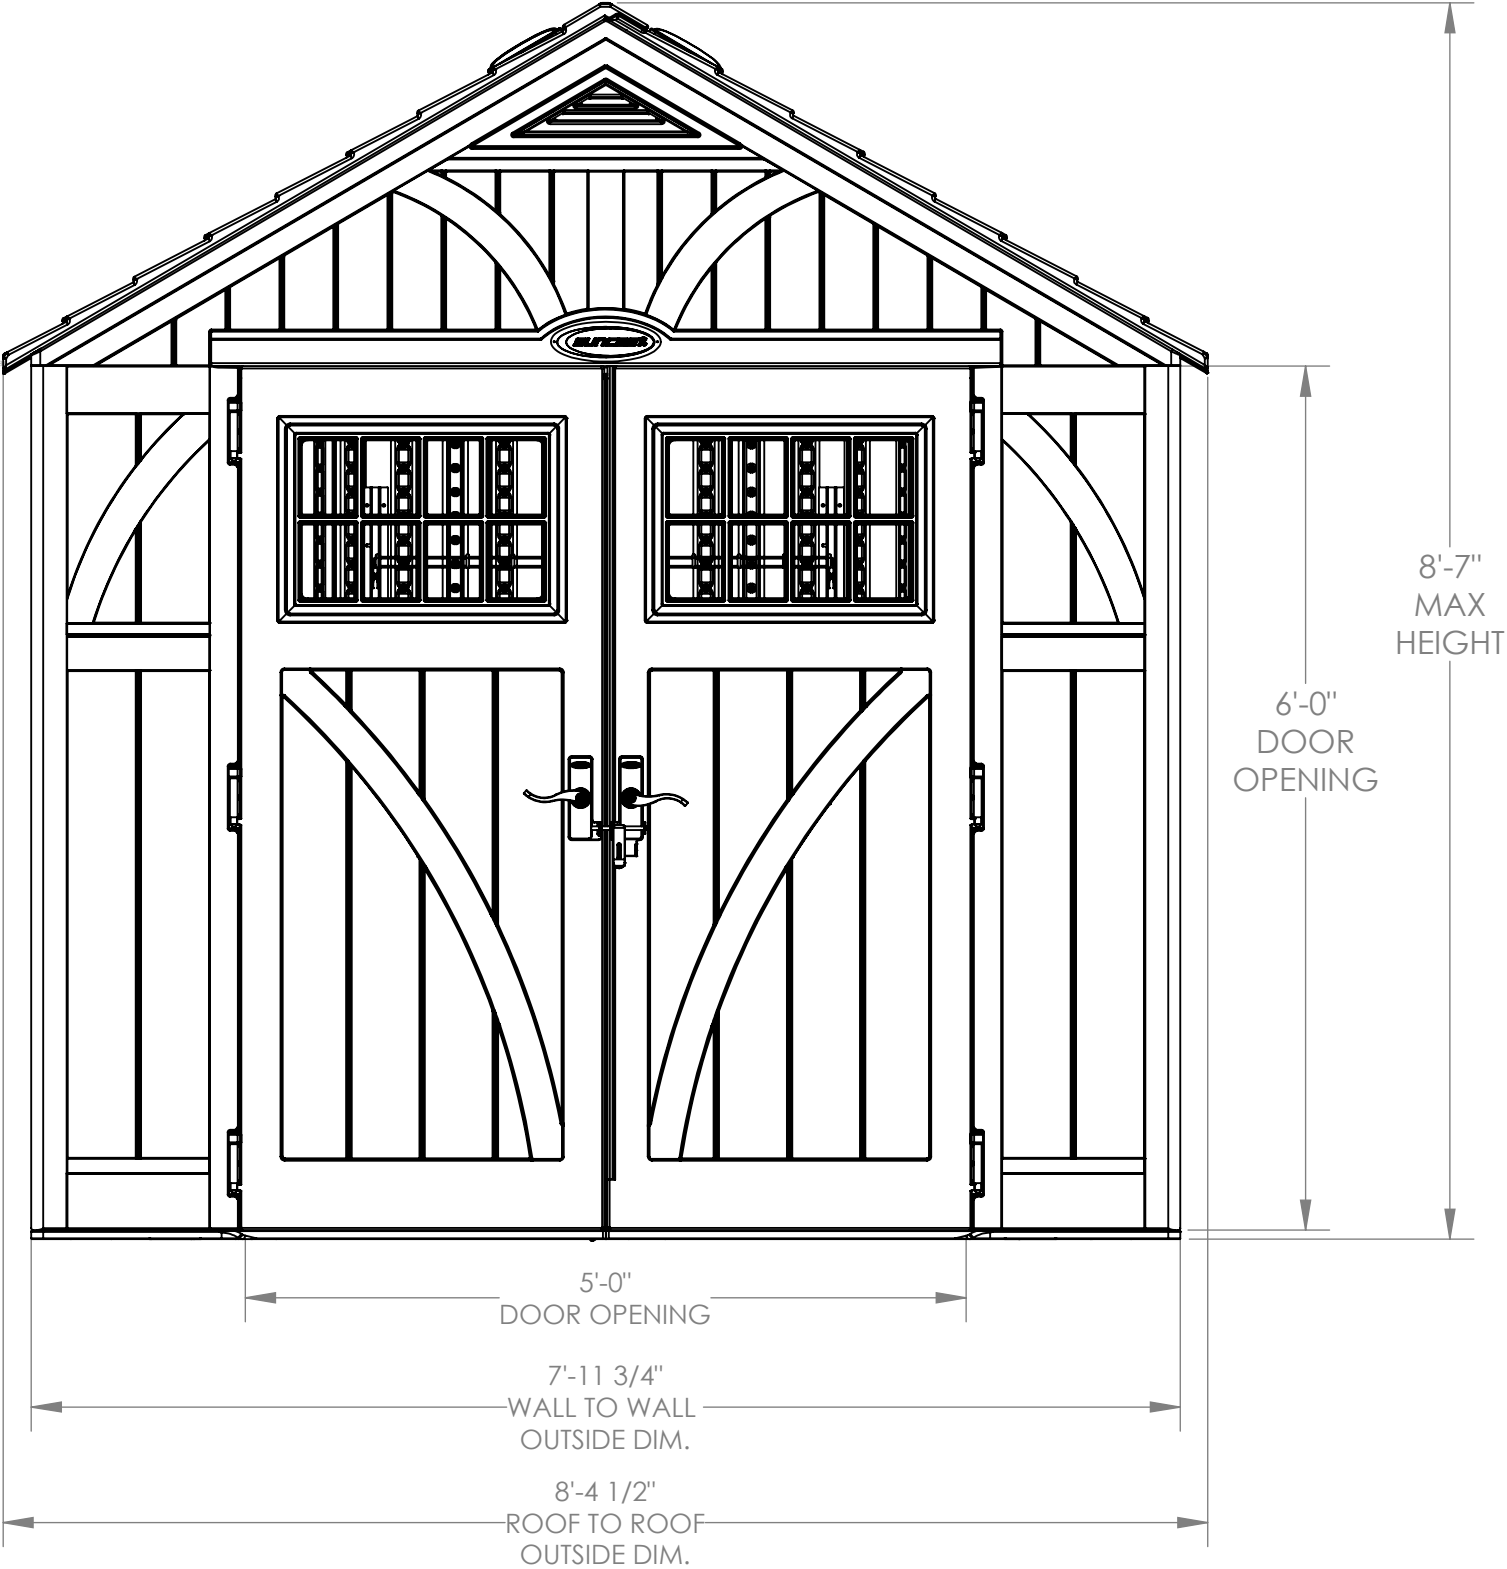


BMS 8100

SIDE VIEW


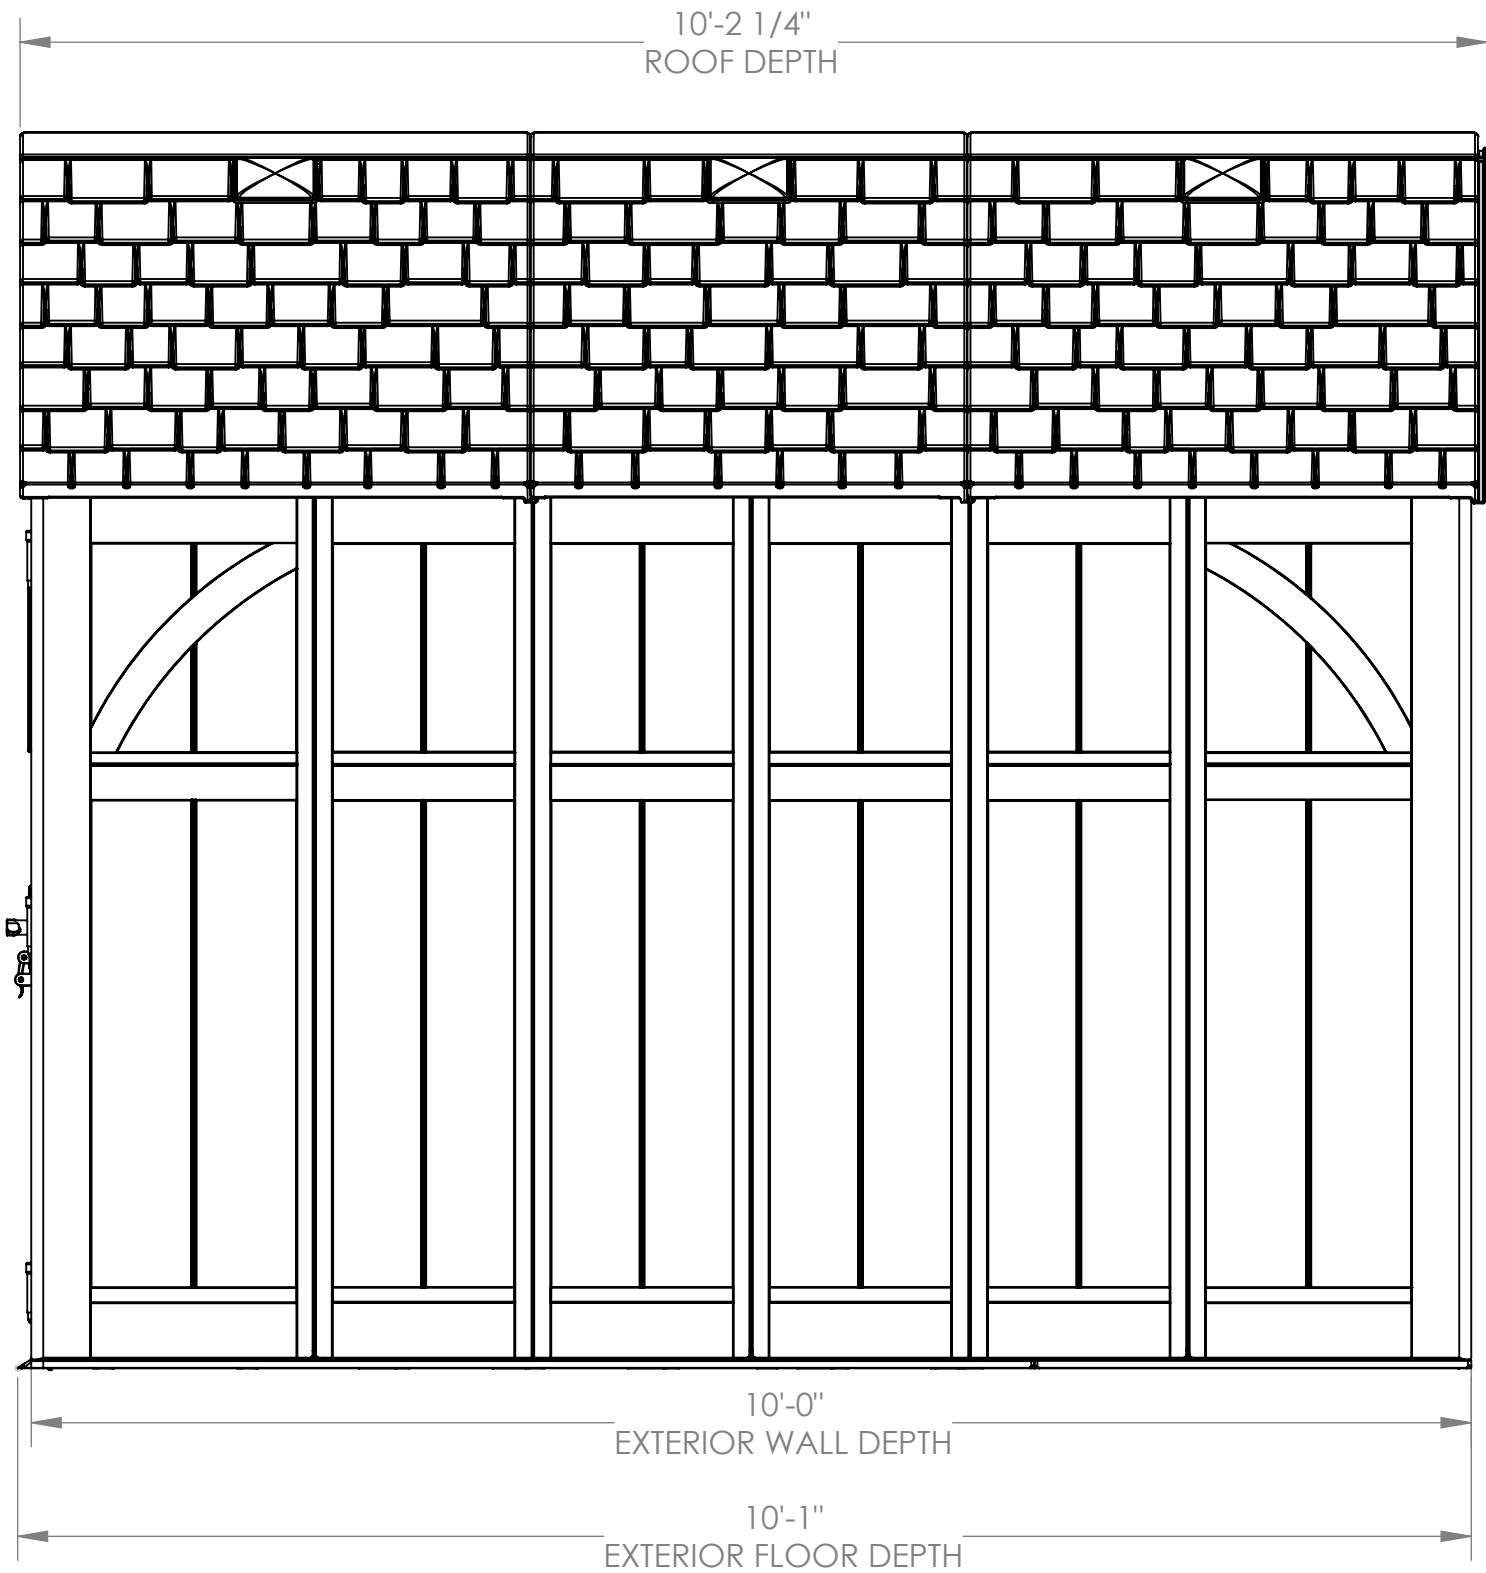


BMS 8100
TOP VIEW

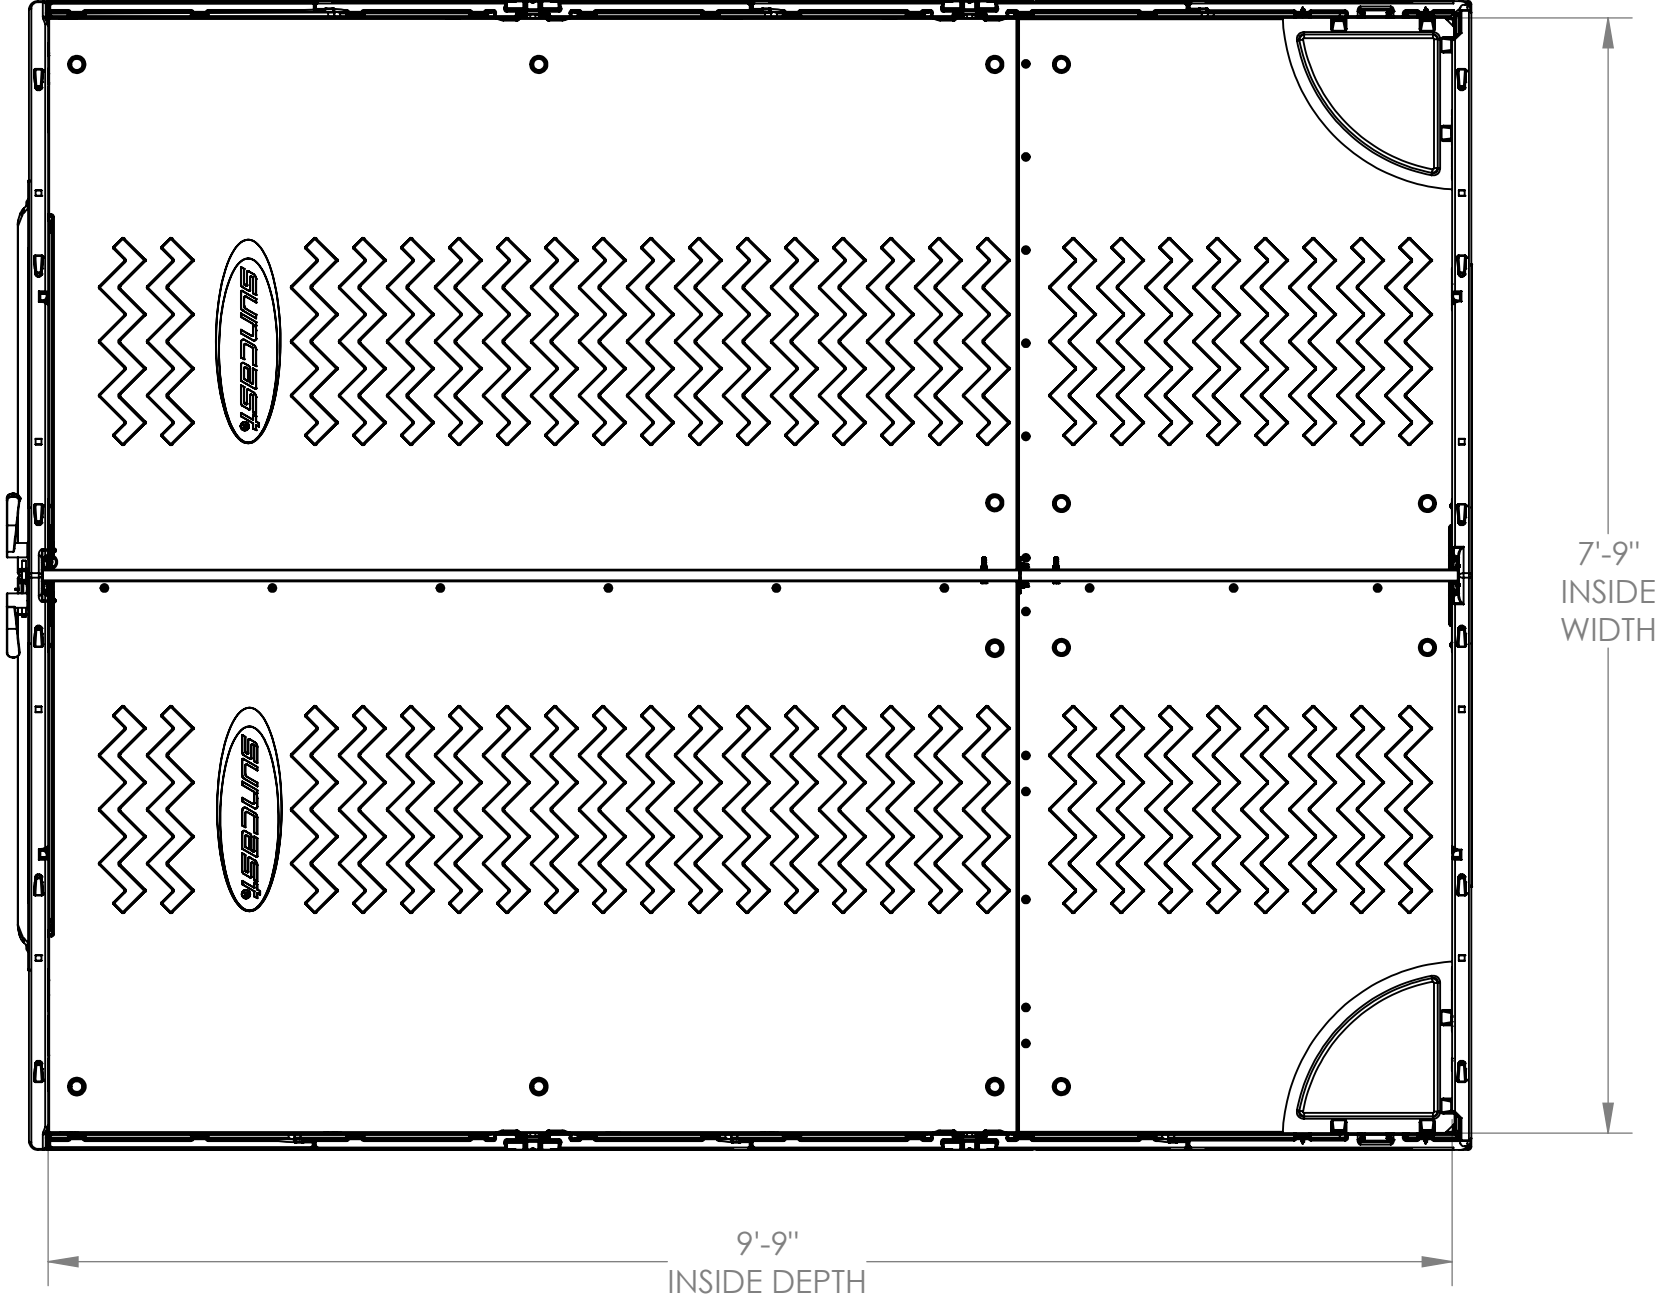

BMS 8100

SECTION VIEW

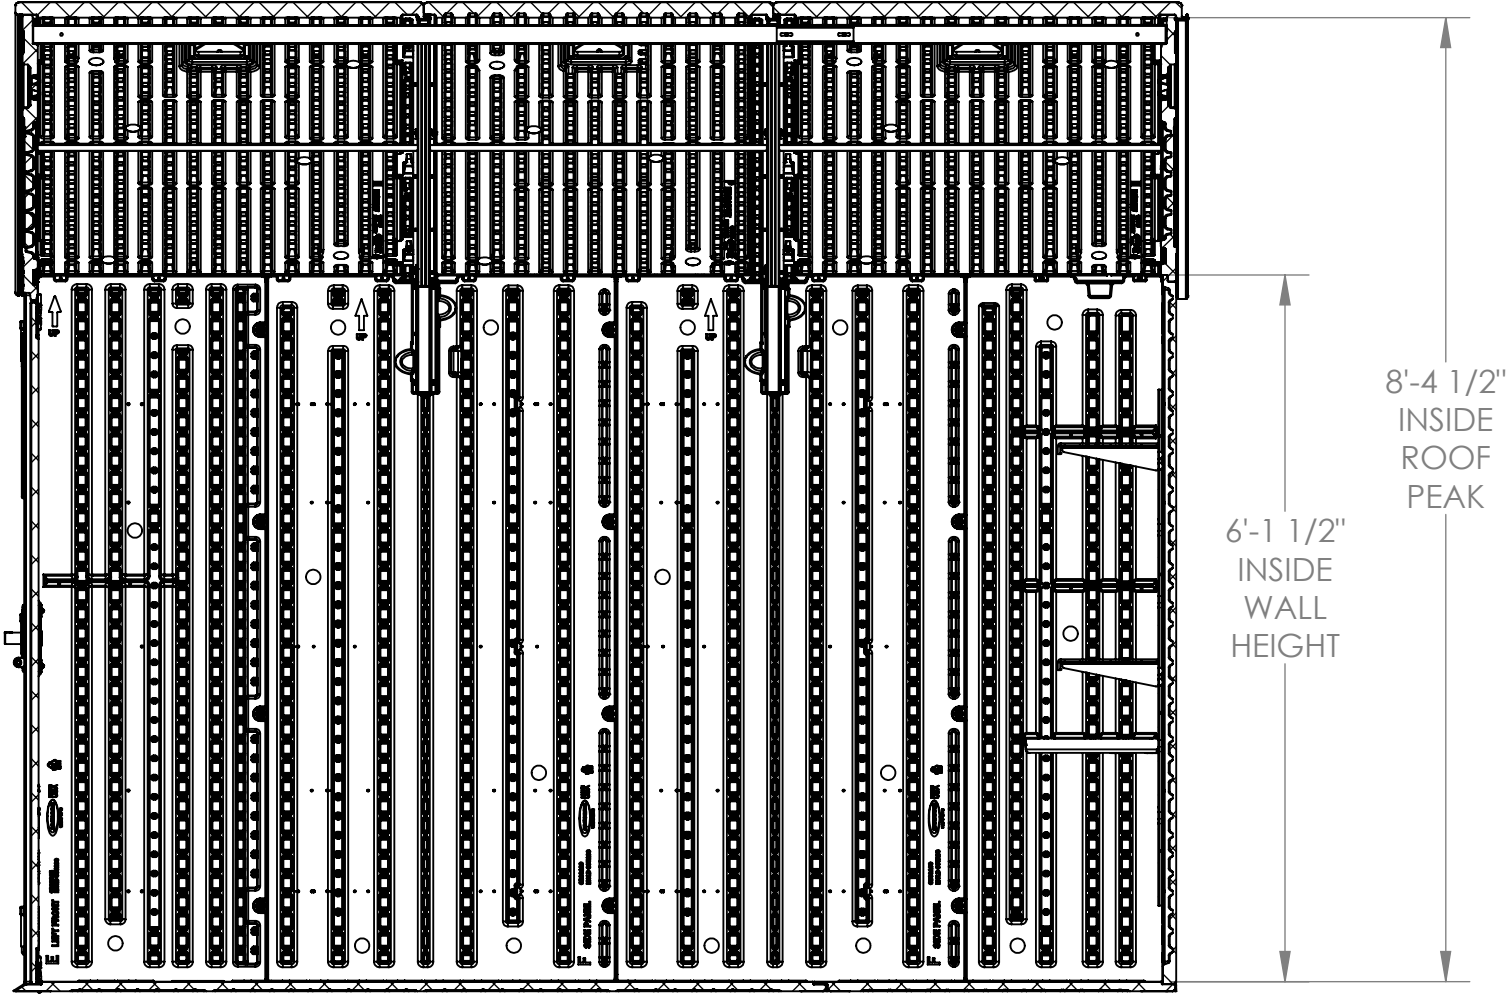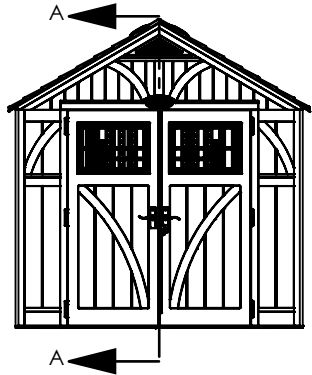

SECTION A-A
SCALE 1 : 20