



Karl Foerster Grass



Dense Yew



Wine & Rose Weigela



Stella de Oro Daylily



Miss Kim Lilac




Blue Star Juniper



Hicks Yew



Zing Rose Dianthus

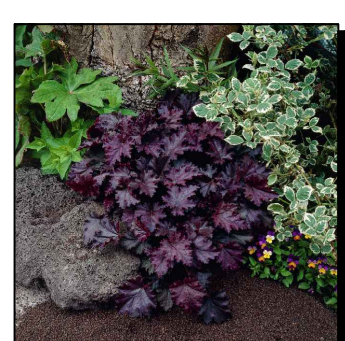


Palace Purple coralbell



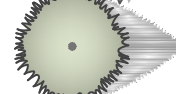







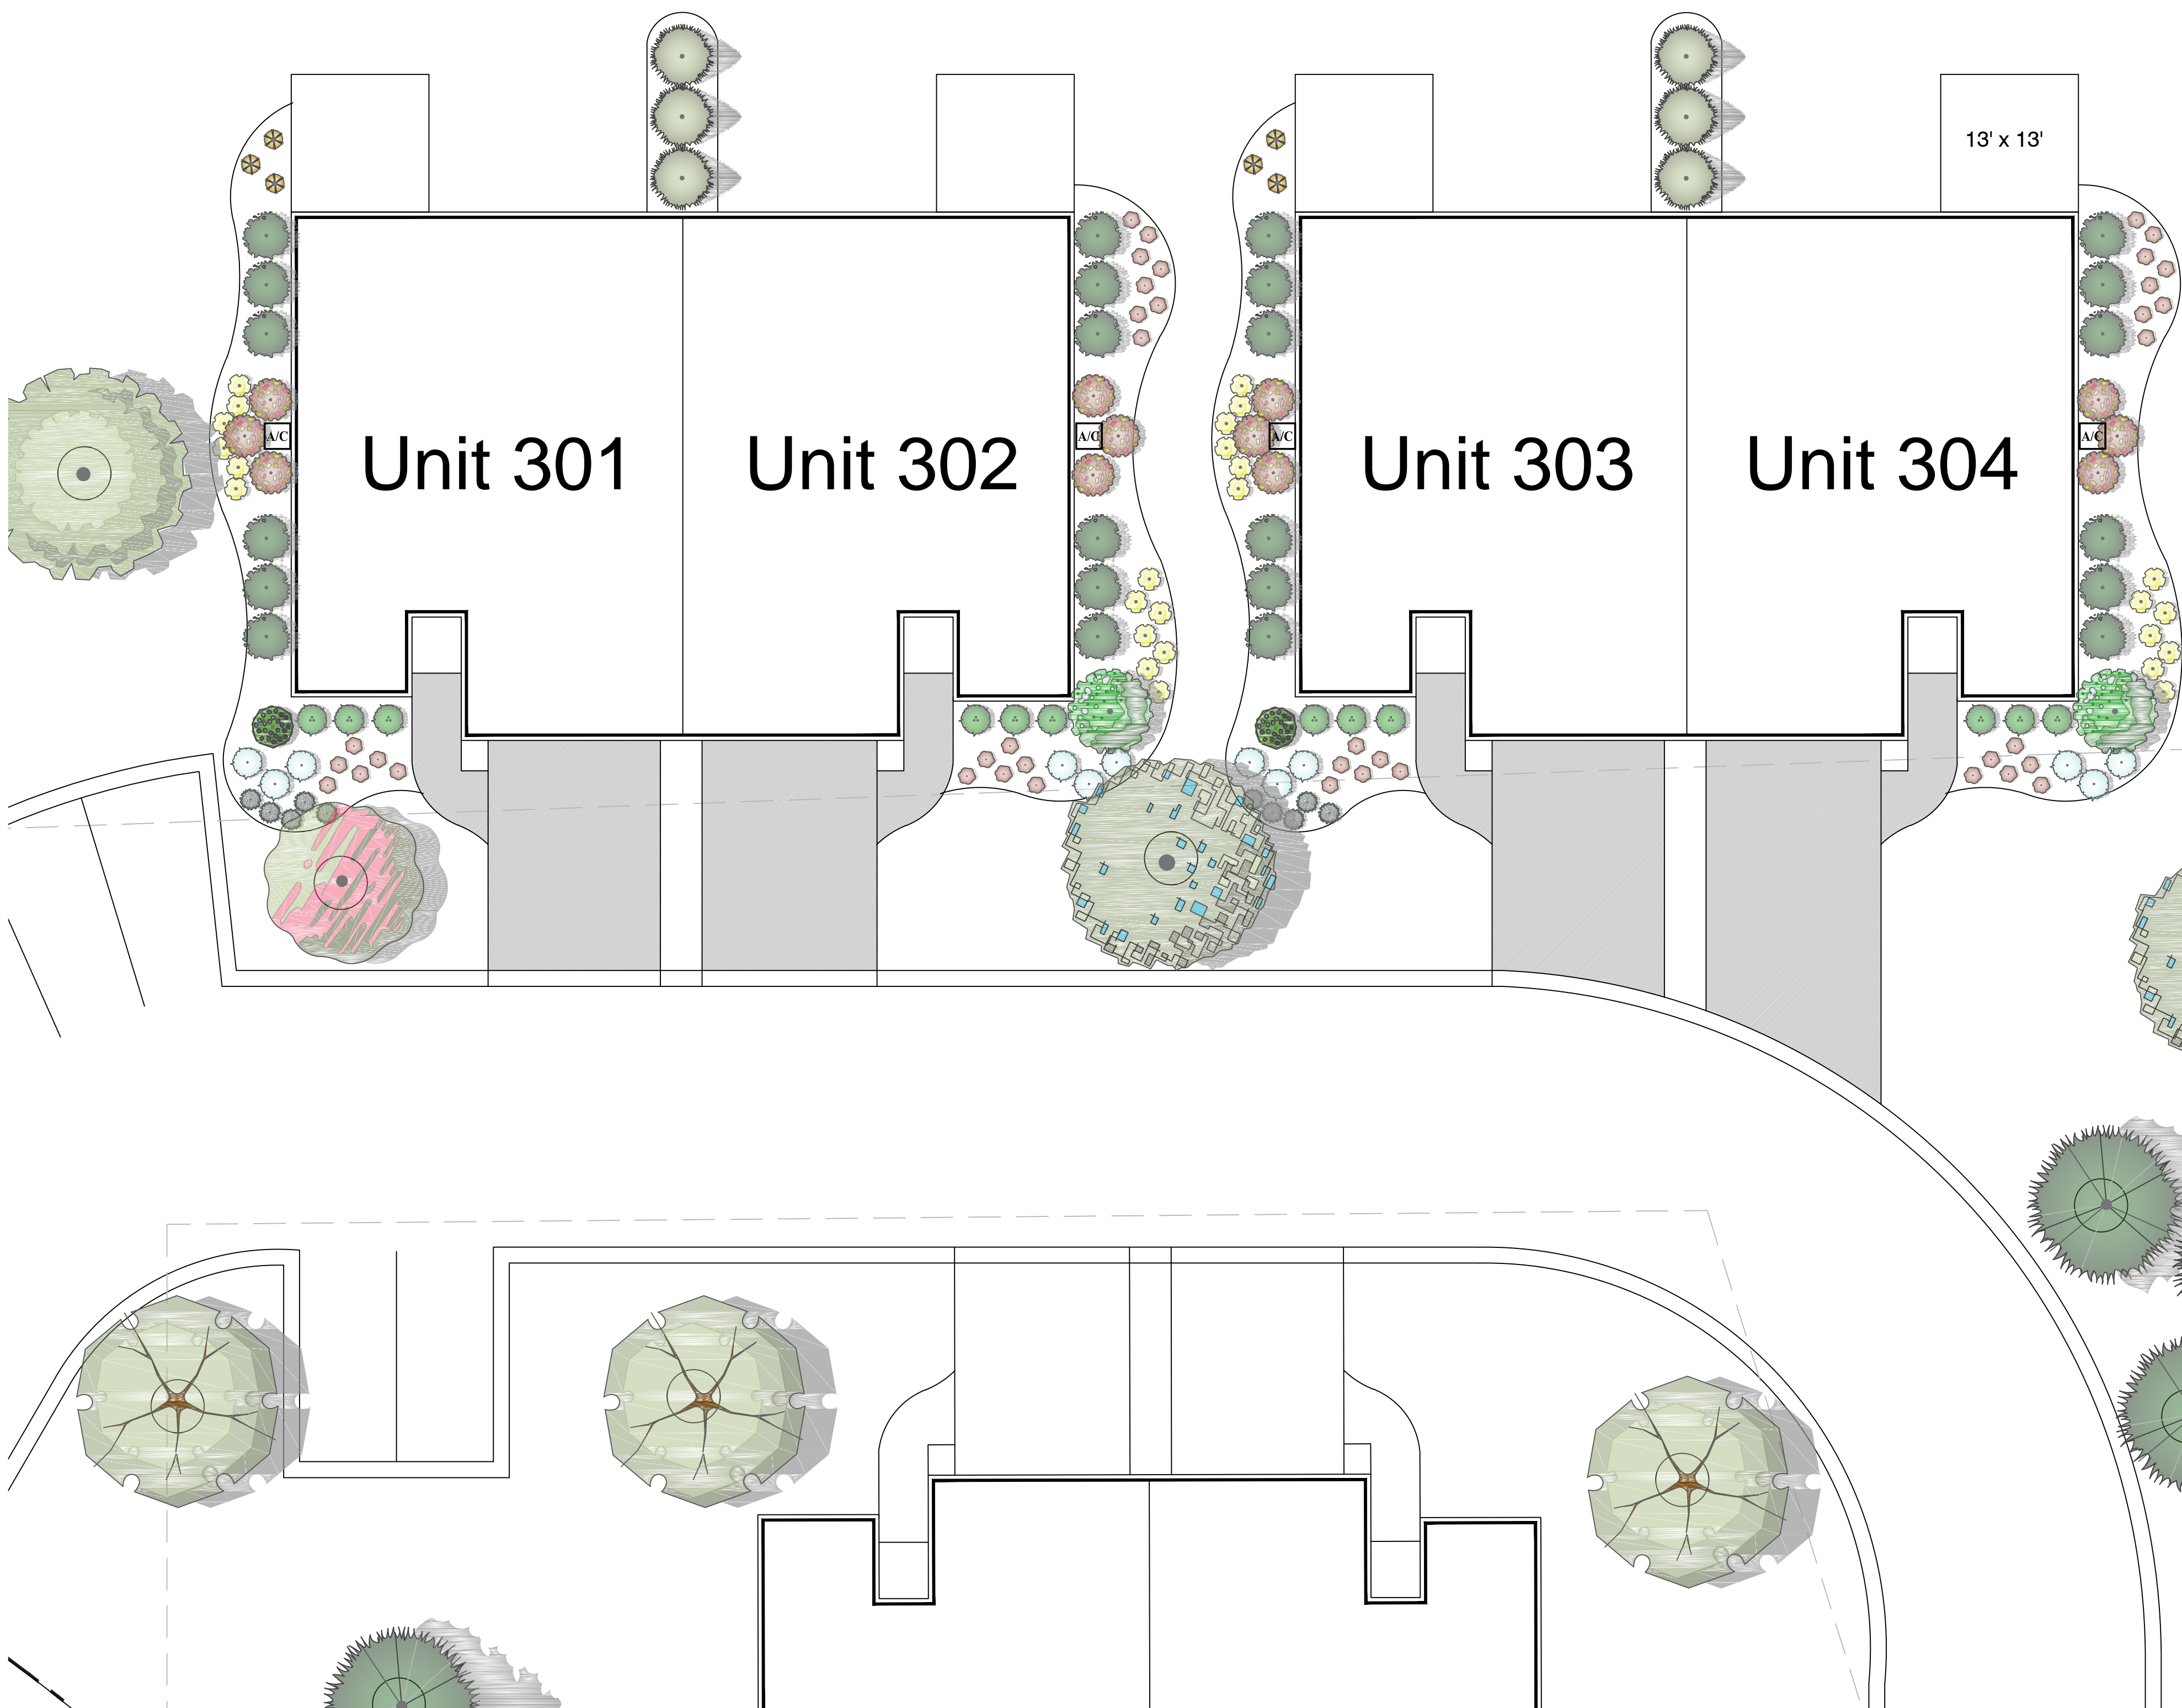

Techny Arborvitae

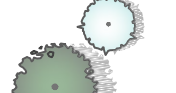


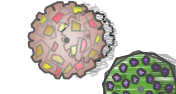
Royal Star Magnolia



PLANT SCHEDULE					
CONIFERS	BOTANICAL NAME / COMMON NAME	CONT.	CAL.	SIZE	2016-05-11 12:13
					QTY
	Juniperus squamata 'Blue Star' / Blue Star Juniper	5 gal			6
	Taxus x media 'Densiformis' / Dense Yew	B & B	24"		12
	Taxus x media 'Hickii' / Hicks Yew	B & B	3'		6
	Thuja occidentalis 'Techny' / Techny Arborvitae	B & B	6'		3
FLOWERING TREES	BOTANICAL NAME / COMMON NAME	CONT.	CAL.	SIZE	QTY
	Magnolia stellata 'Royal Star' / Royal Star Magnolia	B & B	6'		1
SHRUBS	BOTANICAL NAME / COMMON NAME	SIZE	FIELD2	FIELD3	QTY
	Weigela Florida 'Wine TM' / Wine & Roses Weigela	5 gal			6
	Syringa patula 'Miss Kim'	5 gal			1
ANNUALS/PERENNIALS	BOTANICAL NAME / COMMON NAME	SIZE	FIELD2	FIELD3	QTY
	Dianthus deltoides 'Zing Rose' / Zing Rose Maiden Pink Dianthus	1 gal			5
	Hemerocallis x 'Stella de Oro' / Stella de Oro Daylily	1 gal			13
	Heuchera micrantha 'Palace Purple' / Palace Purple Coralbells	1 gal			20

Villas at Timber Ridge Condominium

Timber Ridge Drive, Waukesha, WI

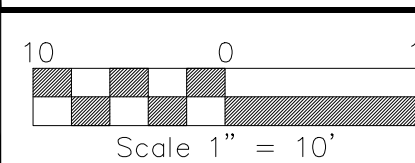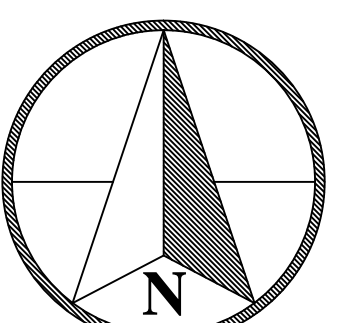

Designed By Mike Schierl
Drawn By Kathy Feucht
Date May 3rd, 2016
Revised June 27th, 2016-kf
Project #000123

Sheet
L1