


MAD ROOSTER II



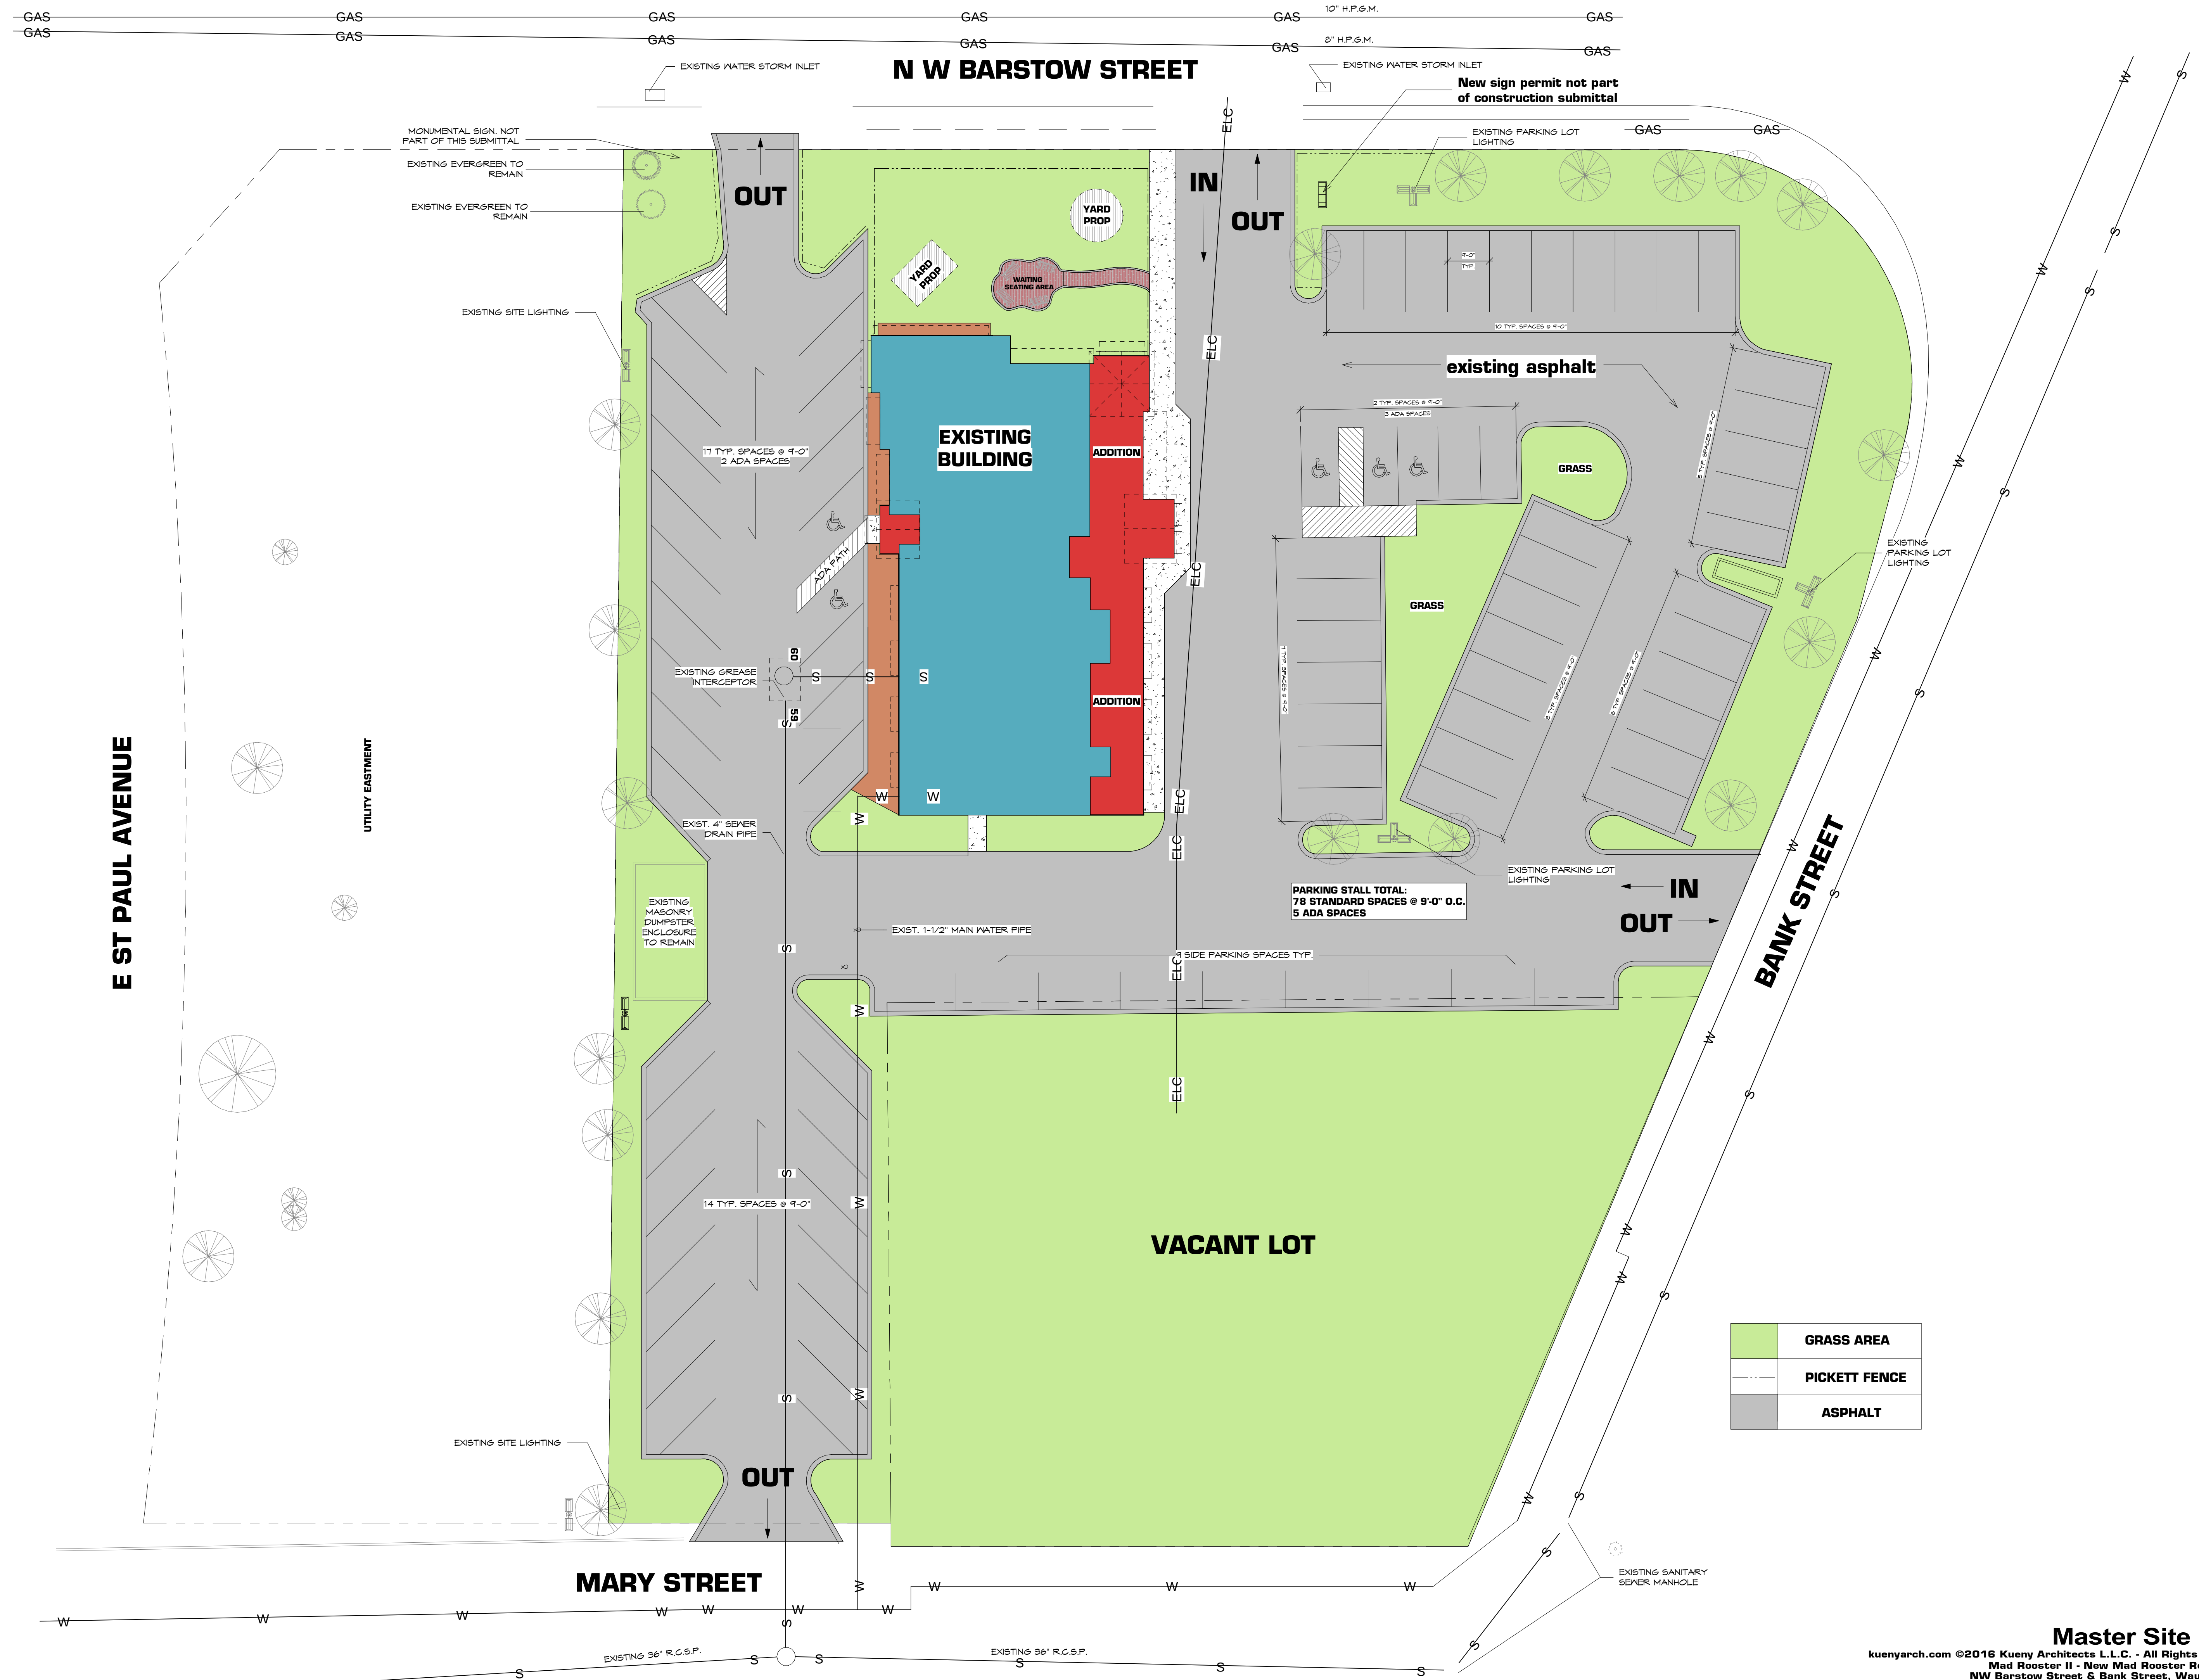


	GRASS AREA
	PICKETT FENCE
	ASPHALT

1 East Elevation
1/4" = 1'-0"




2 West Elevation
1/4" = 1'-0"

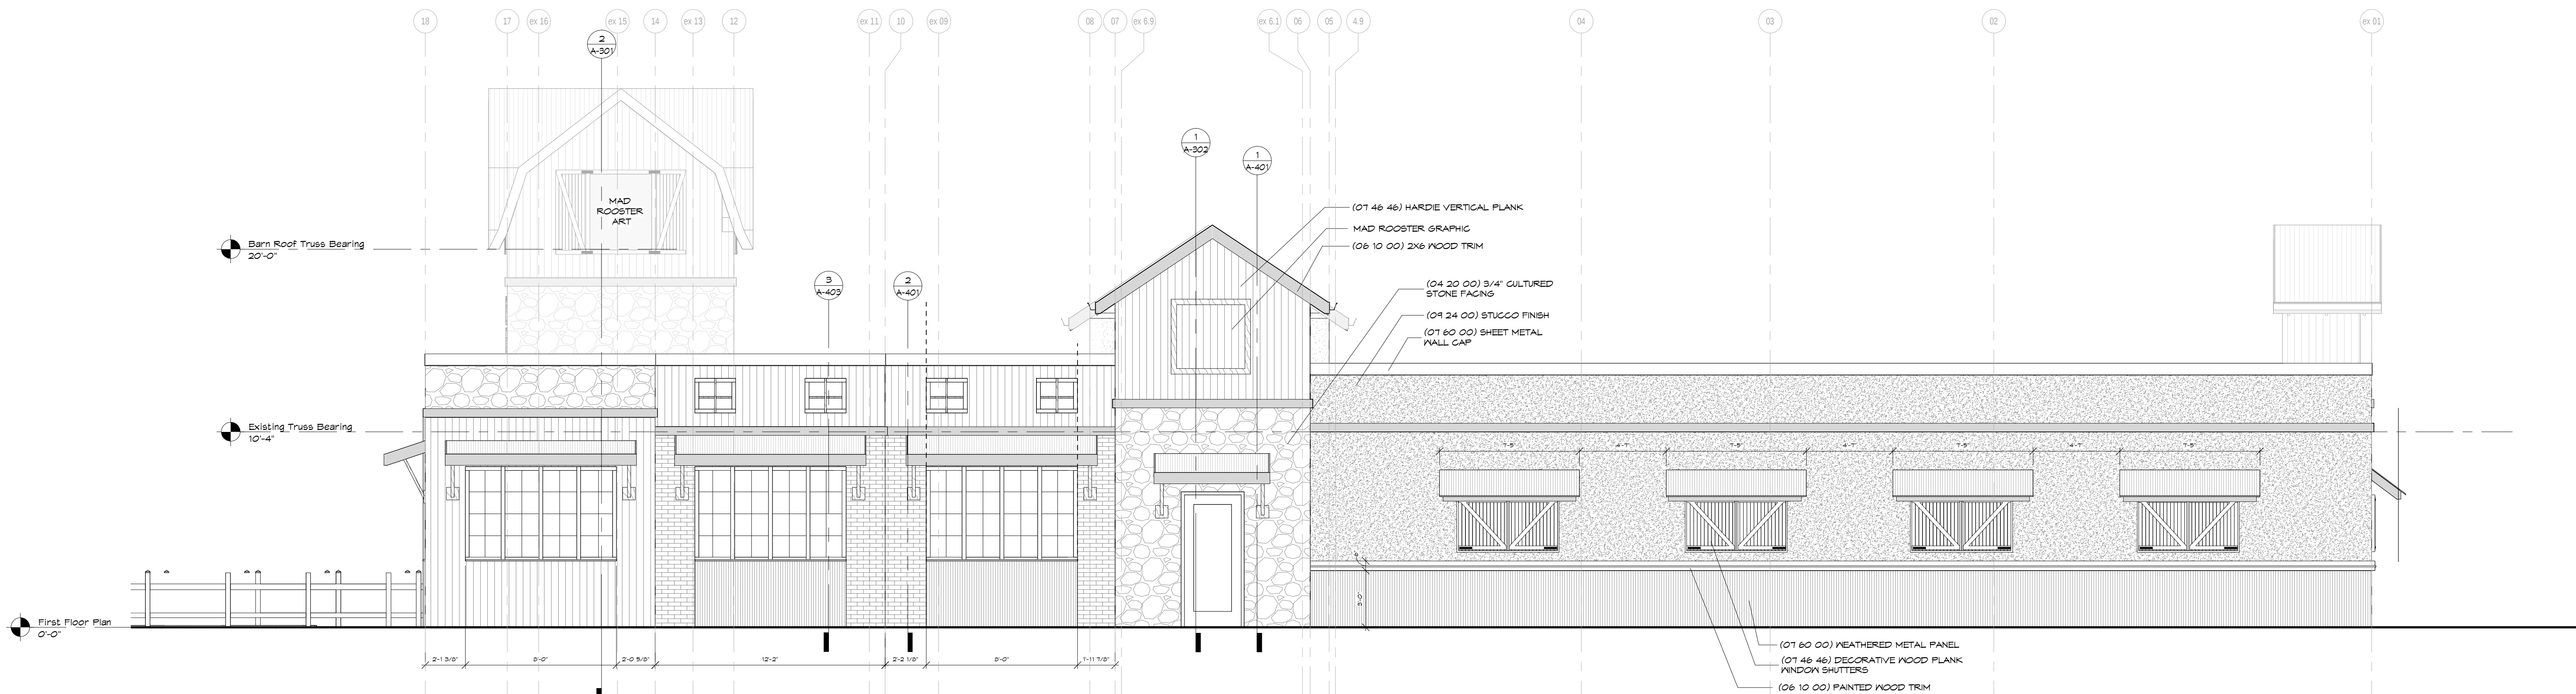



1 North Elevation
1/4" = 1'-0"

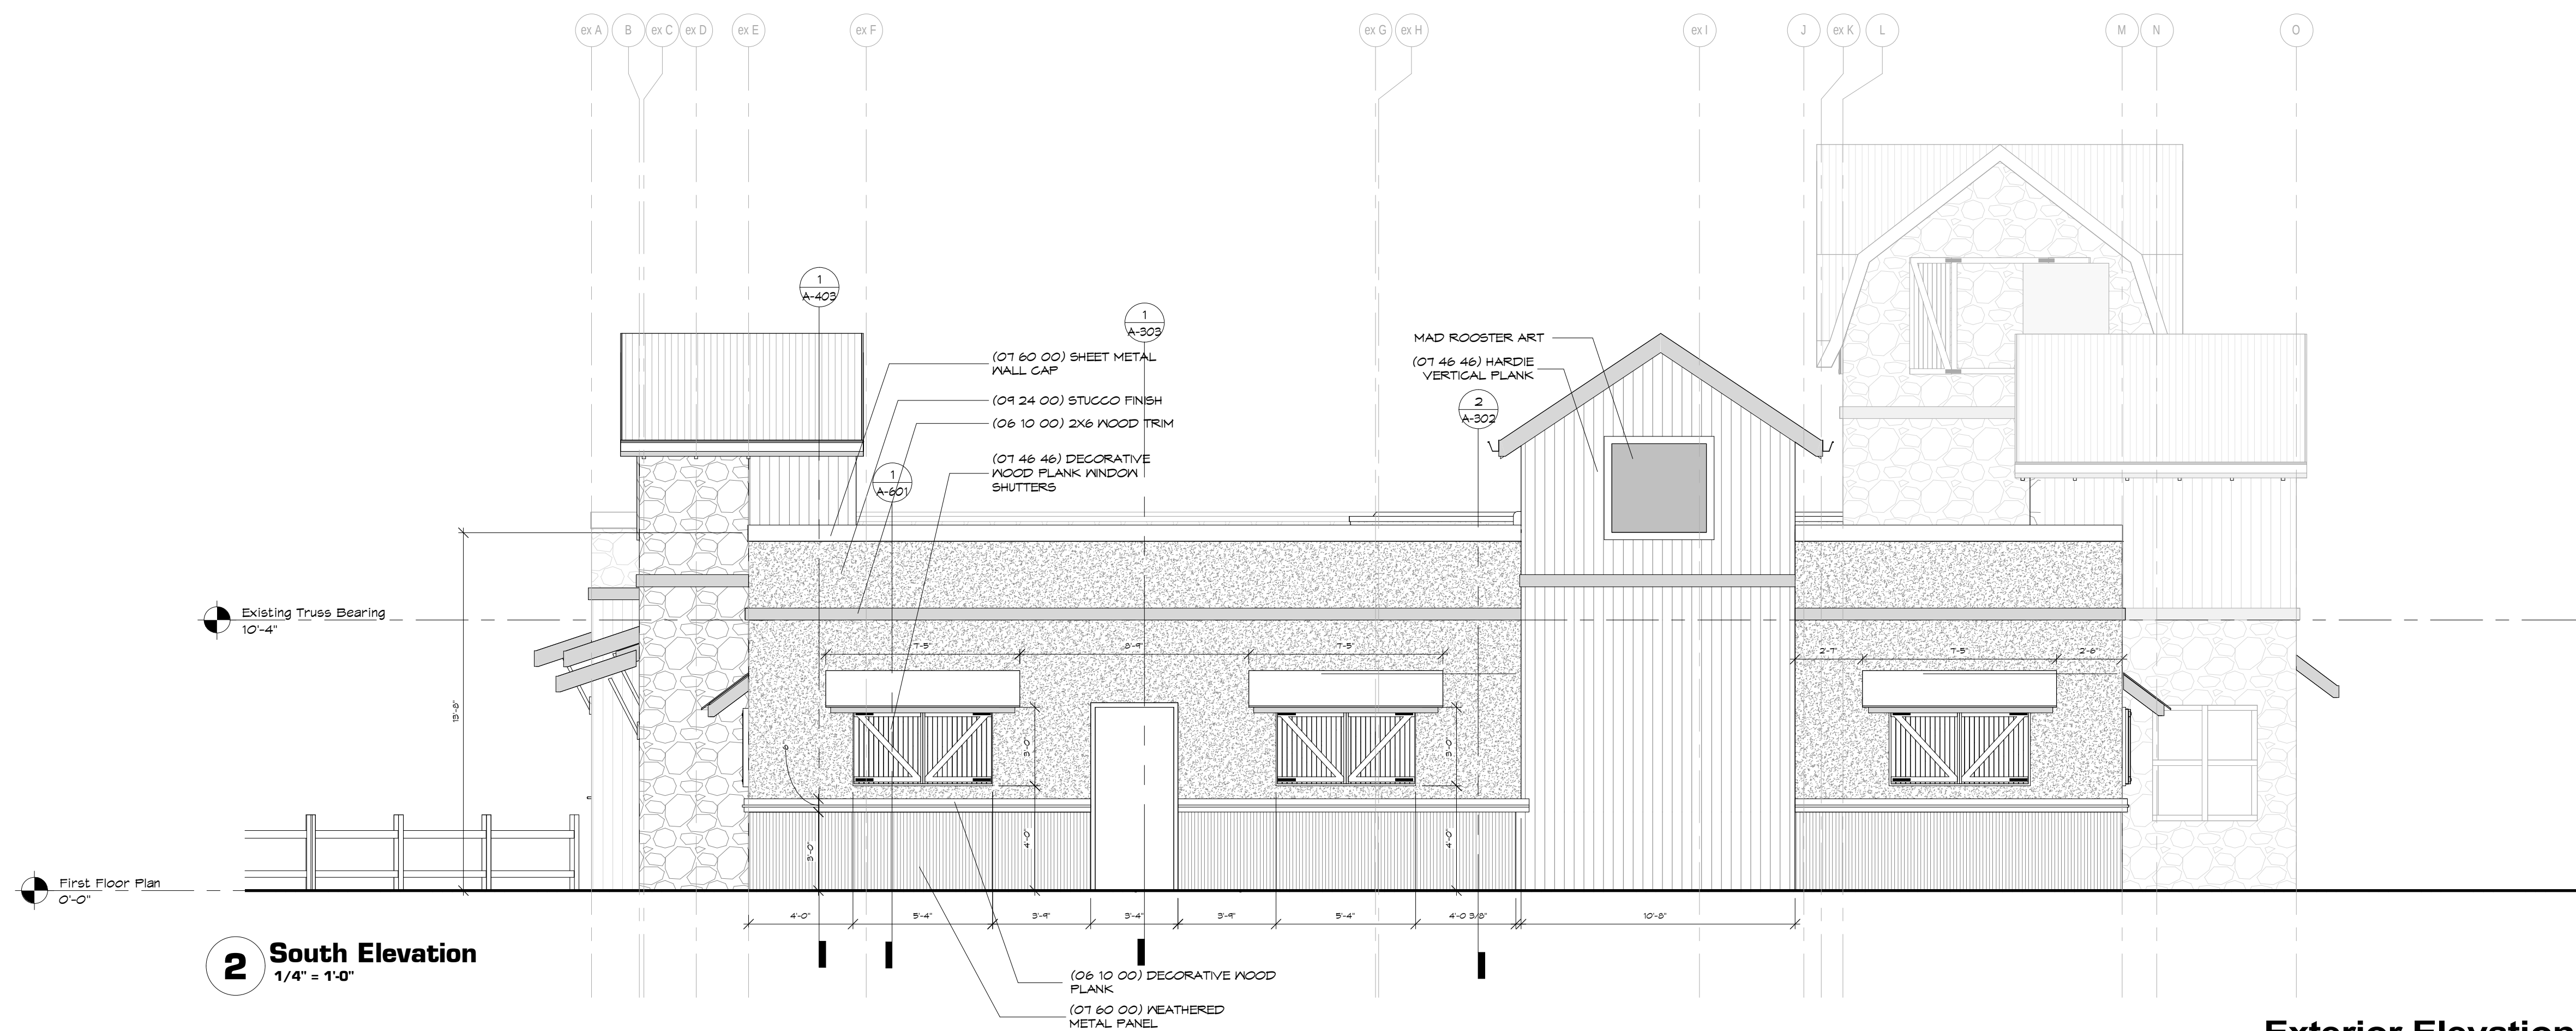

2 South Elevation
1/4" = 1'-0"