


DAVIS AND HEISLEUTNERS ADDITION

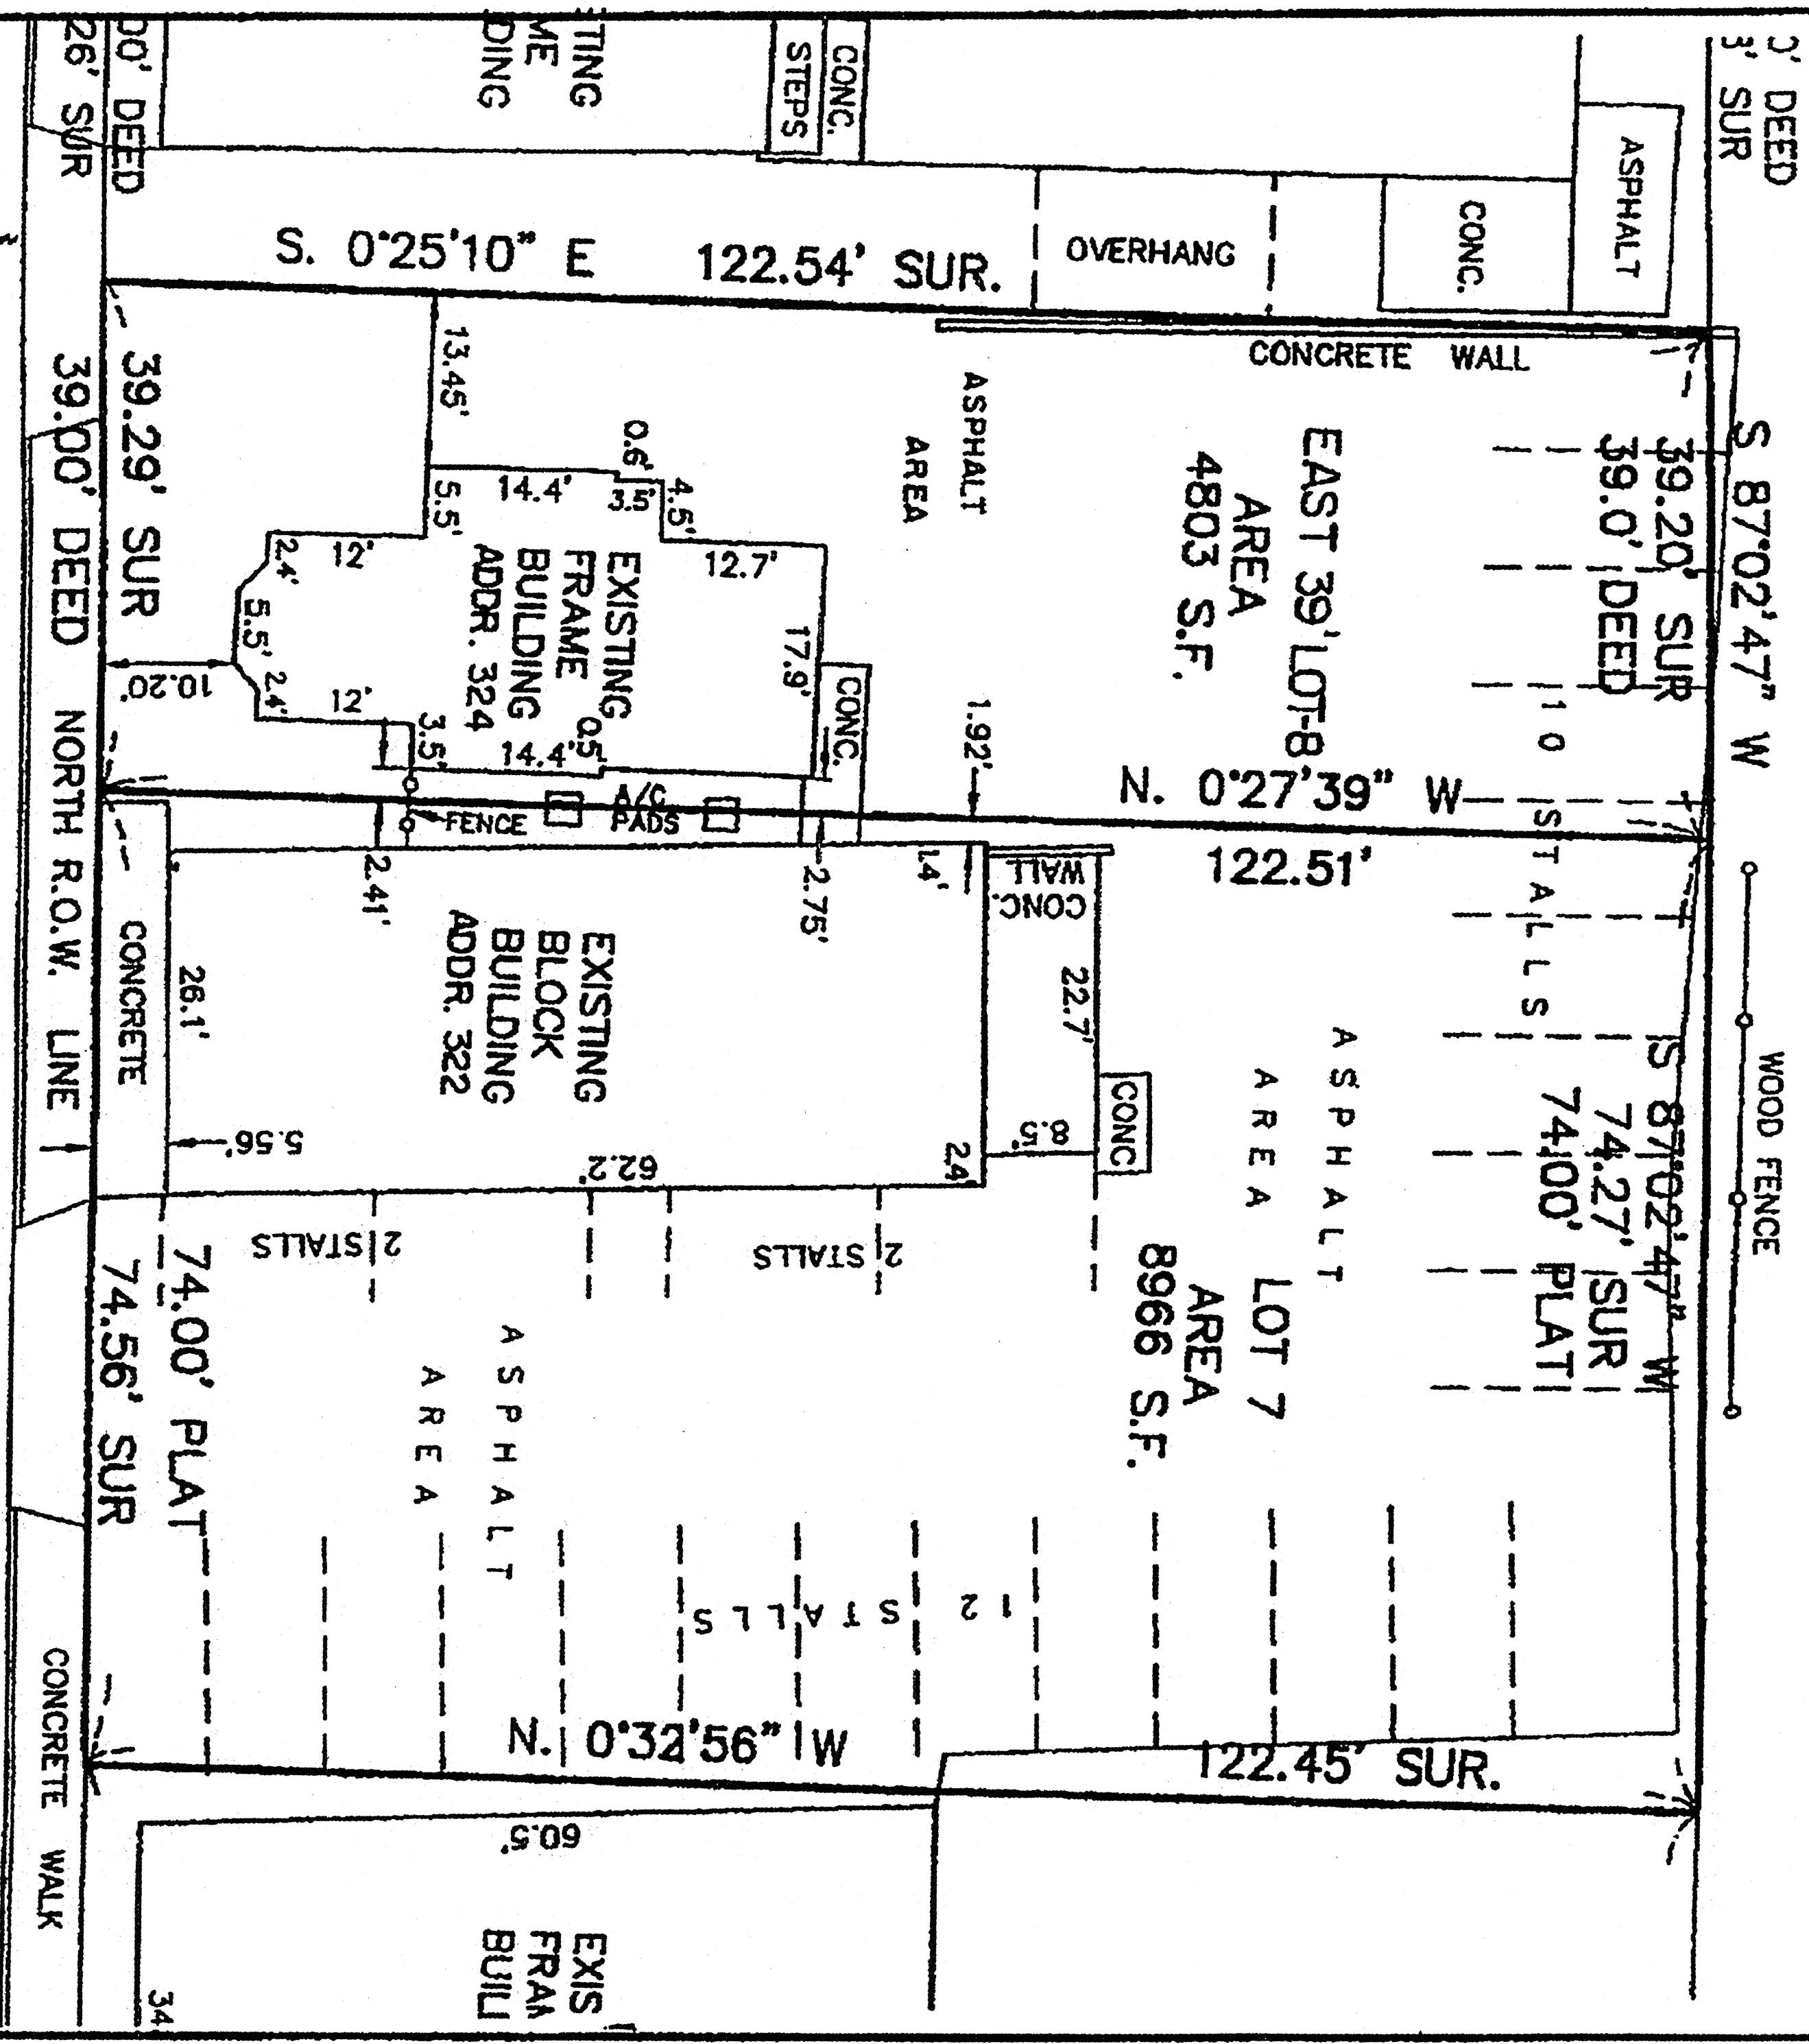

SITE PLAN

WILLIAMS STREET
(50' R.O.W.)

SOUTH R.O.W. LINE

