


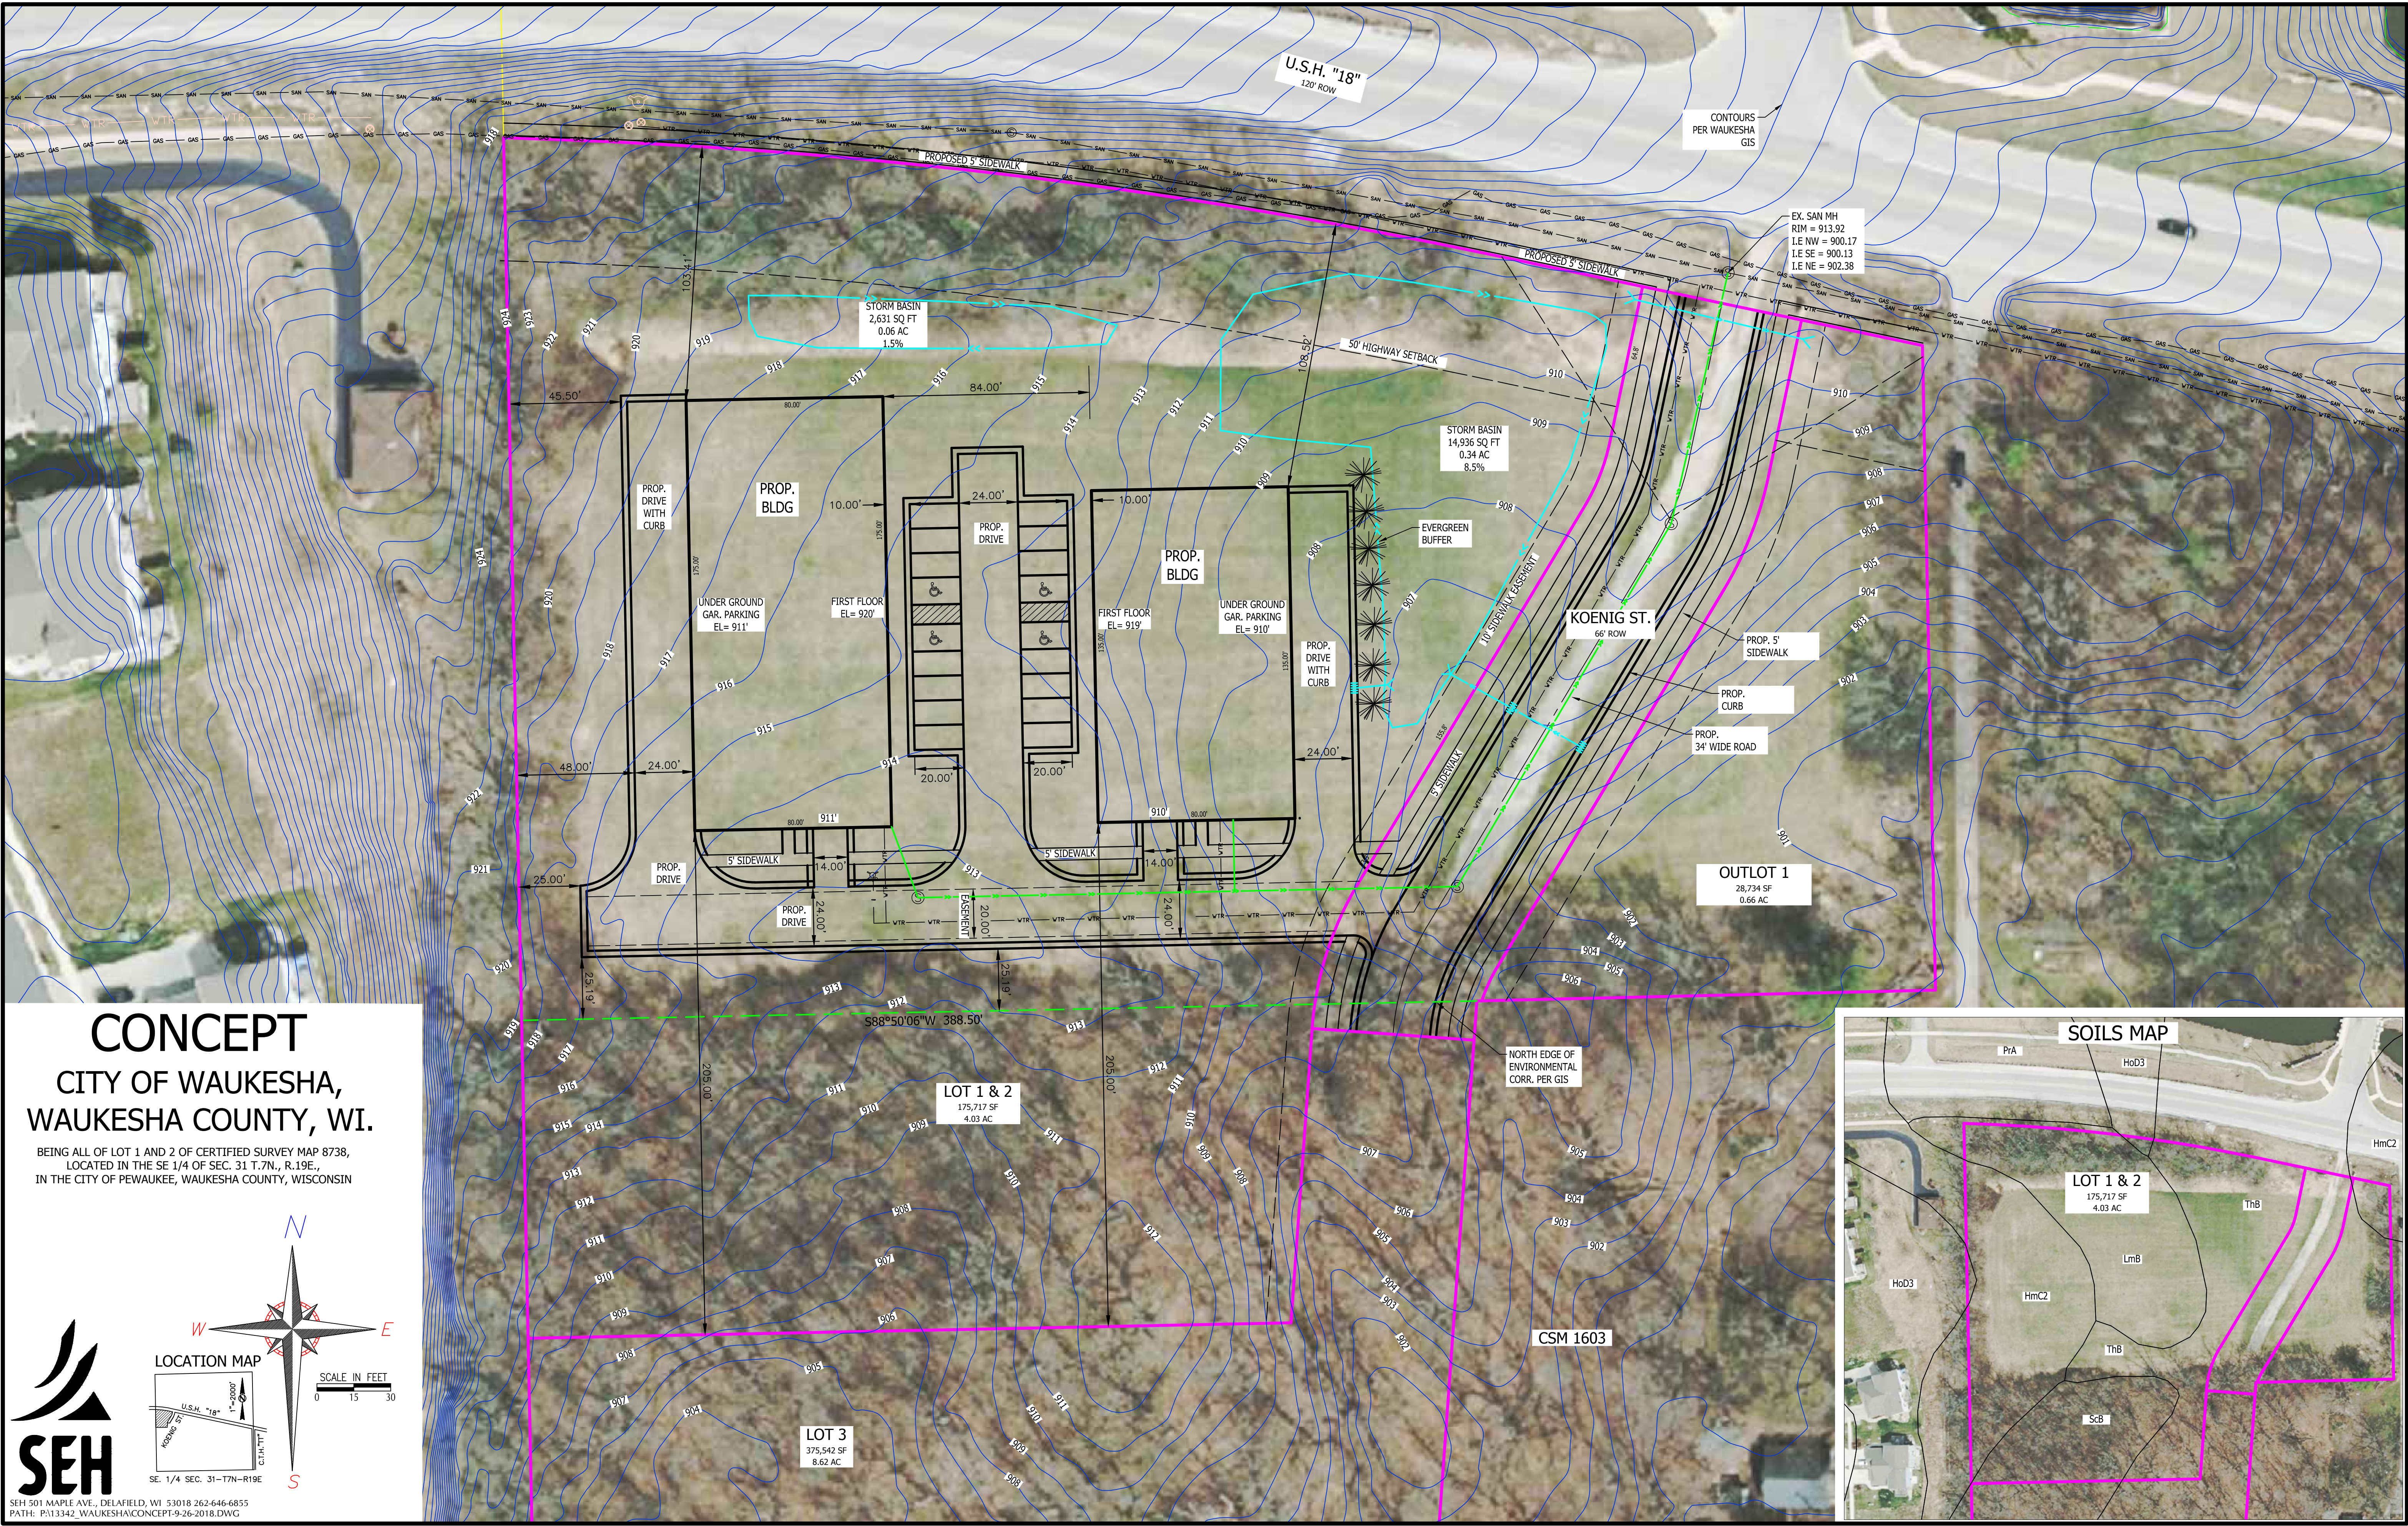

CONCEPT

CITY OF WAUKESHA, WAUKESHA COUNTY, WI.

BEING ALL OF LOT 1 AND 2 OF CERTIFIED SURVEY MAP 8738,
LOCATED IN THE SE 1/4 OF SEC. 31 T.7N., R.19E.,
IN THE CITY OF PEWAUKEE, WAUKESHA COUNTY, WISCONSIN

SCALE IN FEET
0 15 30

LOCATION MAP
U.S.H. "18"
1"=200"
CITY OF PEWAUKEE
SE. 1/4 SEC. 31-T7N-R19E

SEH
501 MAPLE AVE., DELAFIELD, WI 53018 262-646-6855
PATH: P:\13342_WAUKESHA\CONCEPT-9-26-2018.DWG

