


Symbol	Label	Quantity	Manufacturer	Catalog Number	Description	Lamp	Number Lamps	Filename	Lumens Per Lamp	Light Loss Factor	Wattage
	OA	5	RAB LIGHTING, INC.	ENTRA12	SMALL WALLPACK	LED 5000K	9	rl76948.ies	143	1	14.4
	OW2	13	RAB LIGHTING, INC.	WP3LED55 (STANDARD CUTOFF - PRISMATIC GLASS LENS)	LARGE WALLPACK WITH ALUMINUM PRECISION DIE CAST CONSTRUCTION AND TEMPERED GLASS REFRACTOR. REPLACES UP TO 250W MH	LED 5000K	144	rab03125.ies	49	1	57
	OW3	4	RAB LIGHTING, INC.	WP3LED110 (STANDARD CUTOFF - PRISMATIC GLASS LENS)	LARGE WALLPACK WITH ALUMINUM PRECISION DIE CAST CONSTRUCTION AND TEMPERED GLASS REFRACTOR. REPLACES UP TO 400W MH	LED 5000K	216	rab03331mod50.ies	70	1	107.1

Description	Symbol	Avg	Max	Min	Max/Min	Avg/Min
Drive and Dock	+	1.1 fc	9.6 fc	0.1 fc	96.0:1	11.0:1
Parking Lot	+	1.3 fc	4.8 fc	0.2 fc	24.0:1	6.5:1

Note
FC Measured at 0' AFG

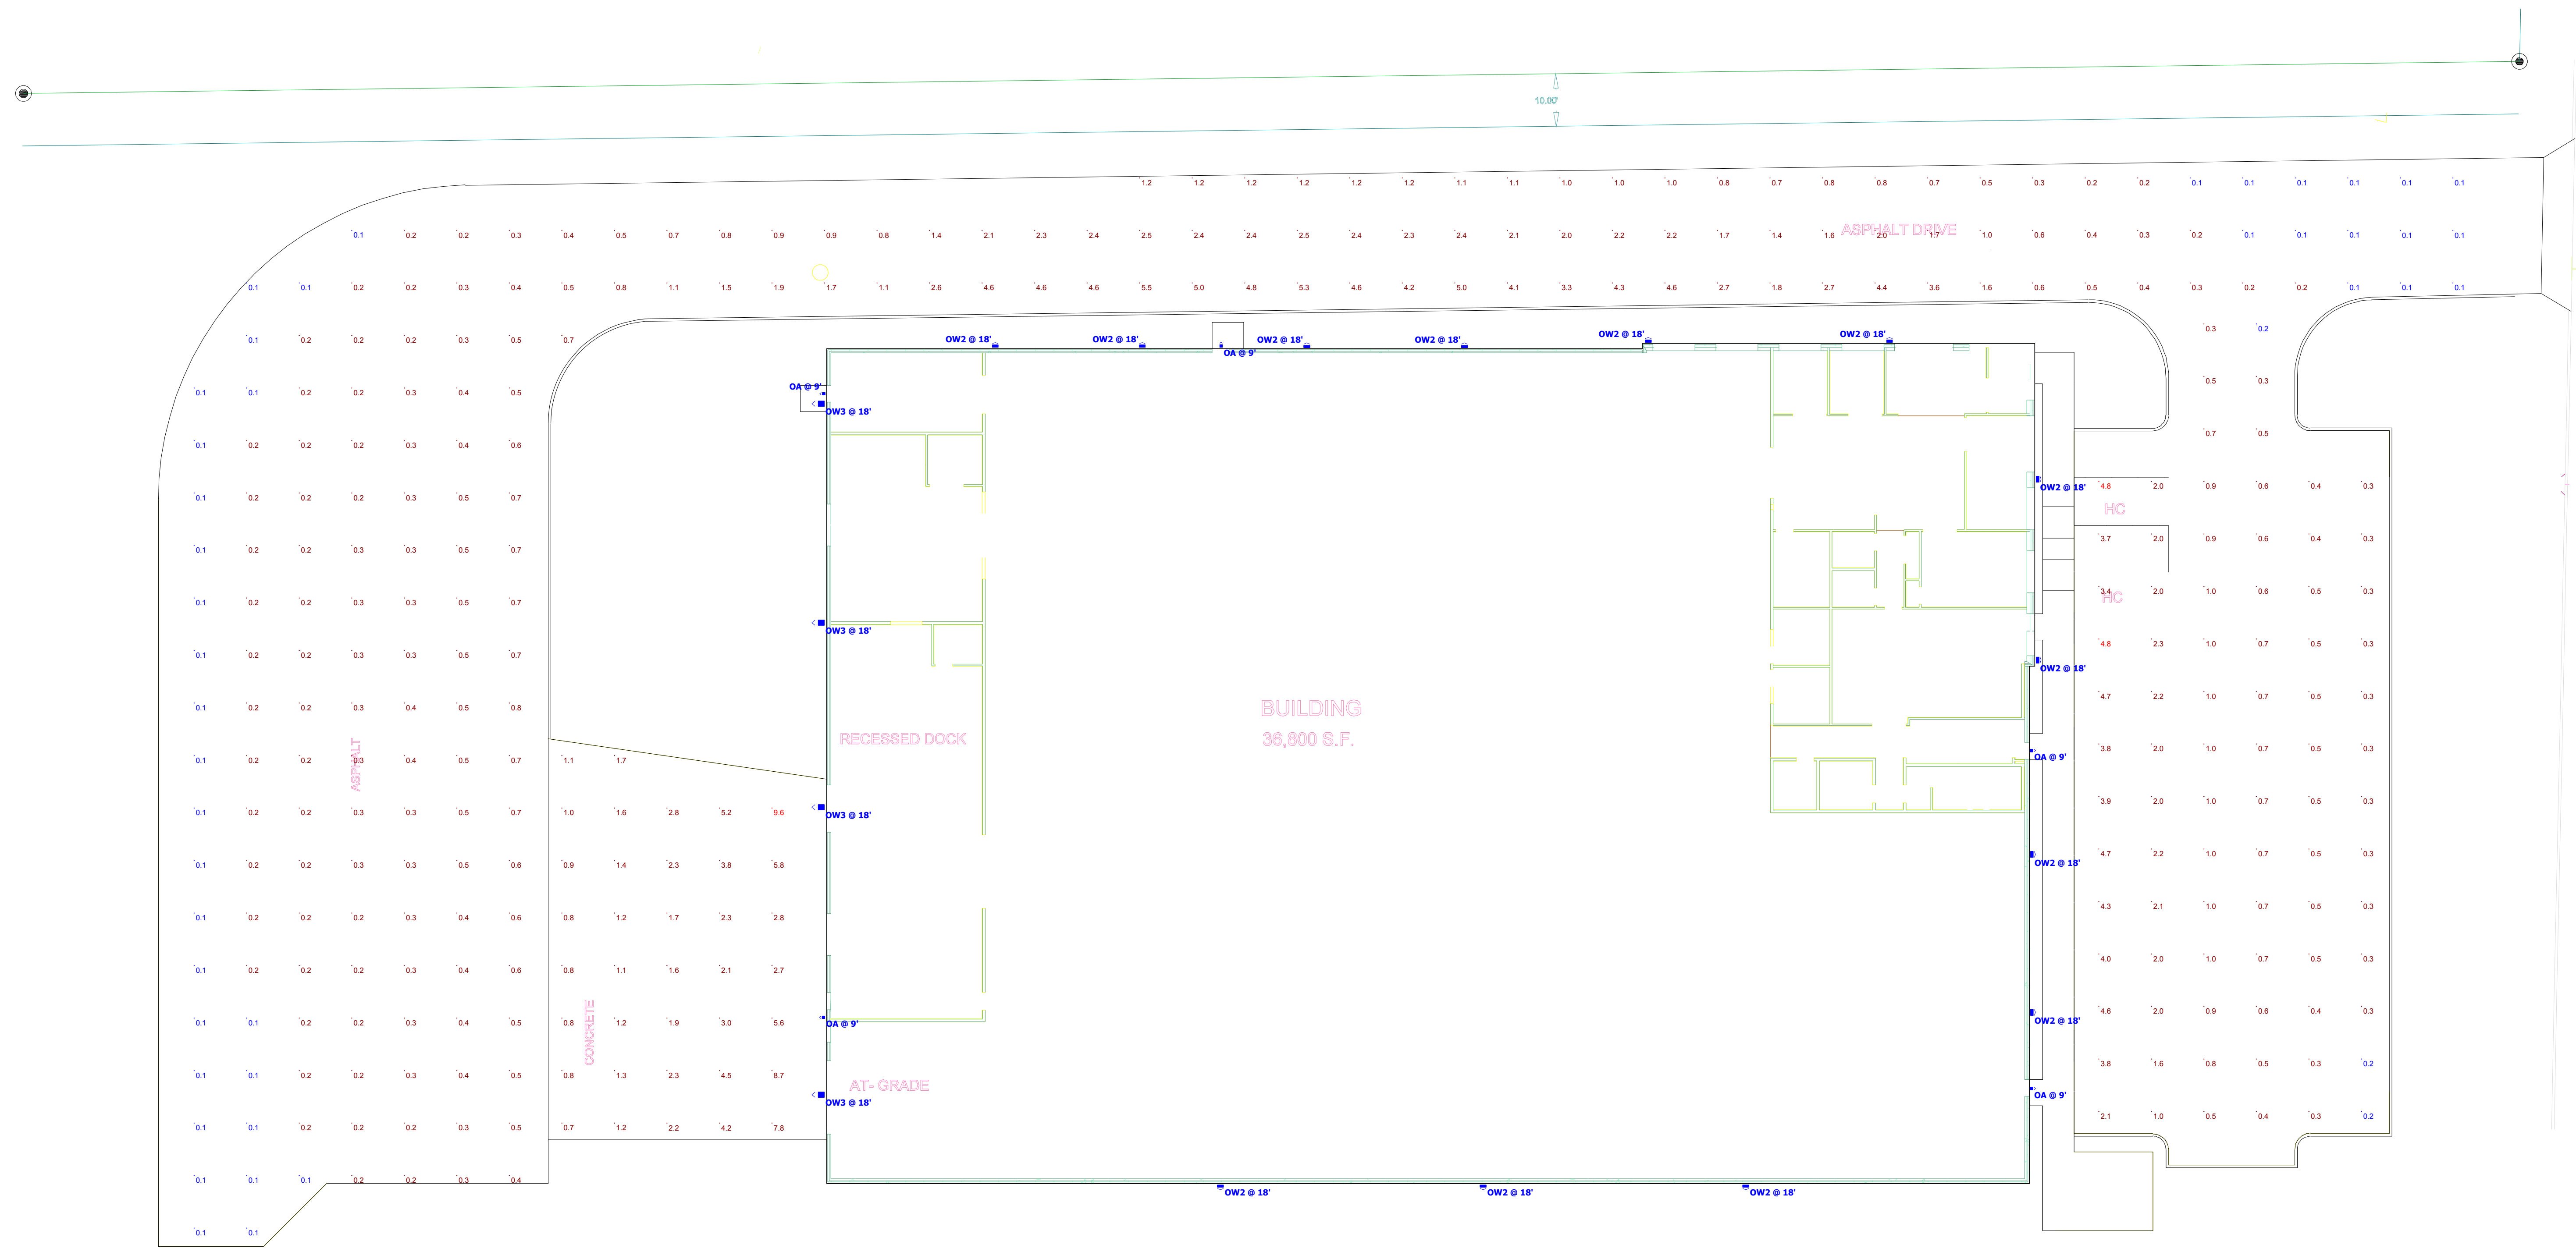

Plan View
Scale - 1" = 16ft

BRELLIE GEAR SITE

Designer	TDL
Date	11/30/2018
Scale	1" = 16ft
Drawing No.	
Summary	