


Symbol	Label	Quantity	Manufacturer	Catalog Number	Description	Lamp	Number Lamps	Filename	Lumens Per Lamp	Light Loss Factor	Wattage
OA	OA	5	RAB LIGHTING INC.	ENTRA12N	SMALL WALLPACK	LED 4000K	9	rab0104.ies	109	0.95	13.9
OW2	OW2	13	RAB LIGHTING INC.	WP3LED55N (STANDARD CUTOFF - PRISMATIC GLASS LENS)	LARGE WALLPACK WITH ALUMINUM PRECISION DIE CAST CONSTRUCTION AND TEMPERED GLASS REFRACTOR. REPLACES UP TO 250W MH	LED 4000K	144	rab03104.ies	49	0.95	55.1
OW3	OW3	4	RAB LIGHTING INC.	WP3LED110N (STANDARD CUTOFF - PRISMATIC GLASS LENS)	LARGE WALLPACK WITH ALUMINUM PRECISION DIE CAST CONSTRUCTION AND TEMPERED GLASS REFRACTOR. REPLACES UP TO 400W MH	LED 4000K	216	rab03331mod40.ies	72	0.95	108

Statistics						
Description	Symbol	Avg	Max	Min	Max/Min	Avg/Min
Drive and Deck	X	1.1 fc	10.4 fc	0.0 fc	N/A	N/A
Parking Lot	X	1.0 fc	3.8 fc	0.2 fc	19.0:1	5.0:1
Property Line	+	0.1 fc	0.5 fc	0.0 fc	N/A	N/A
Site	+	0.6 fc	13.8 fc	0.0 fc	N/A	N/A

**Note**  
FC Measured at 0' AFG

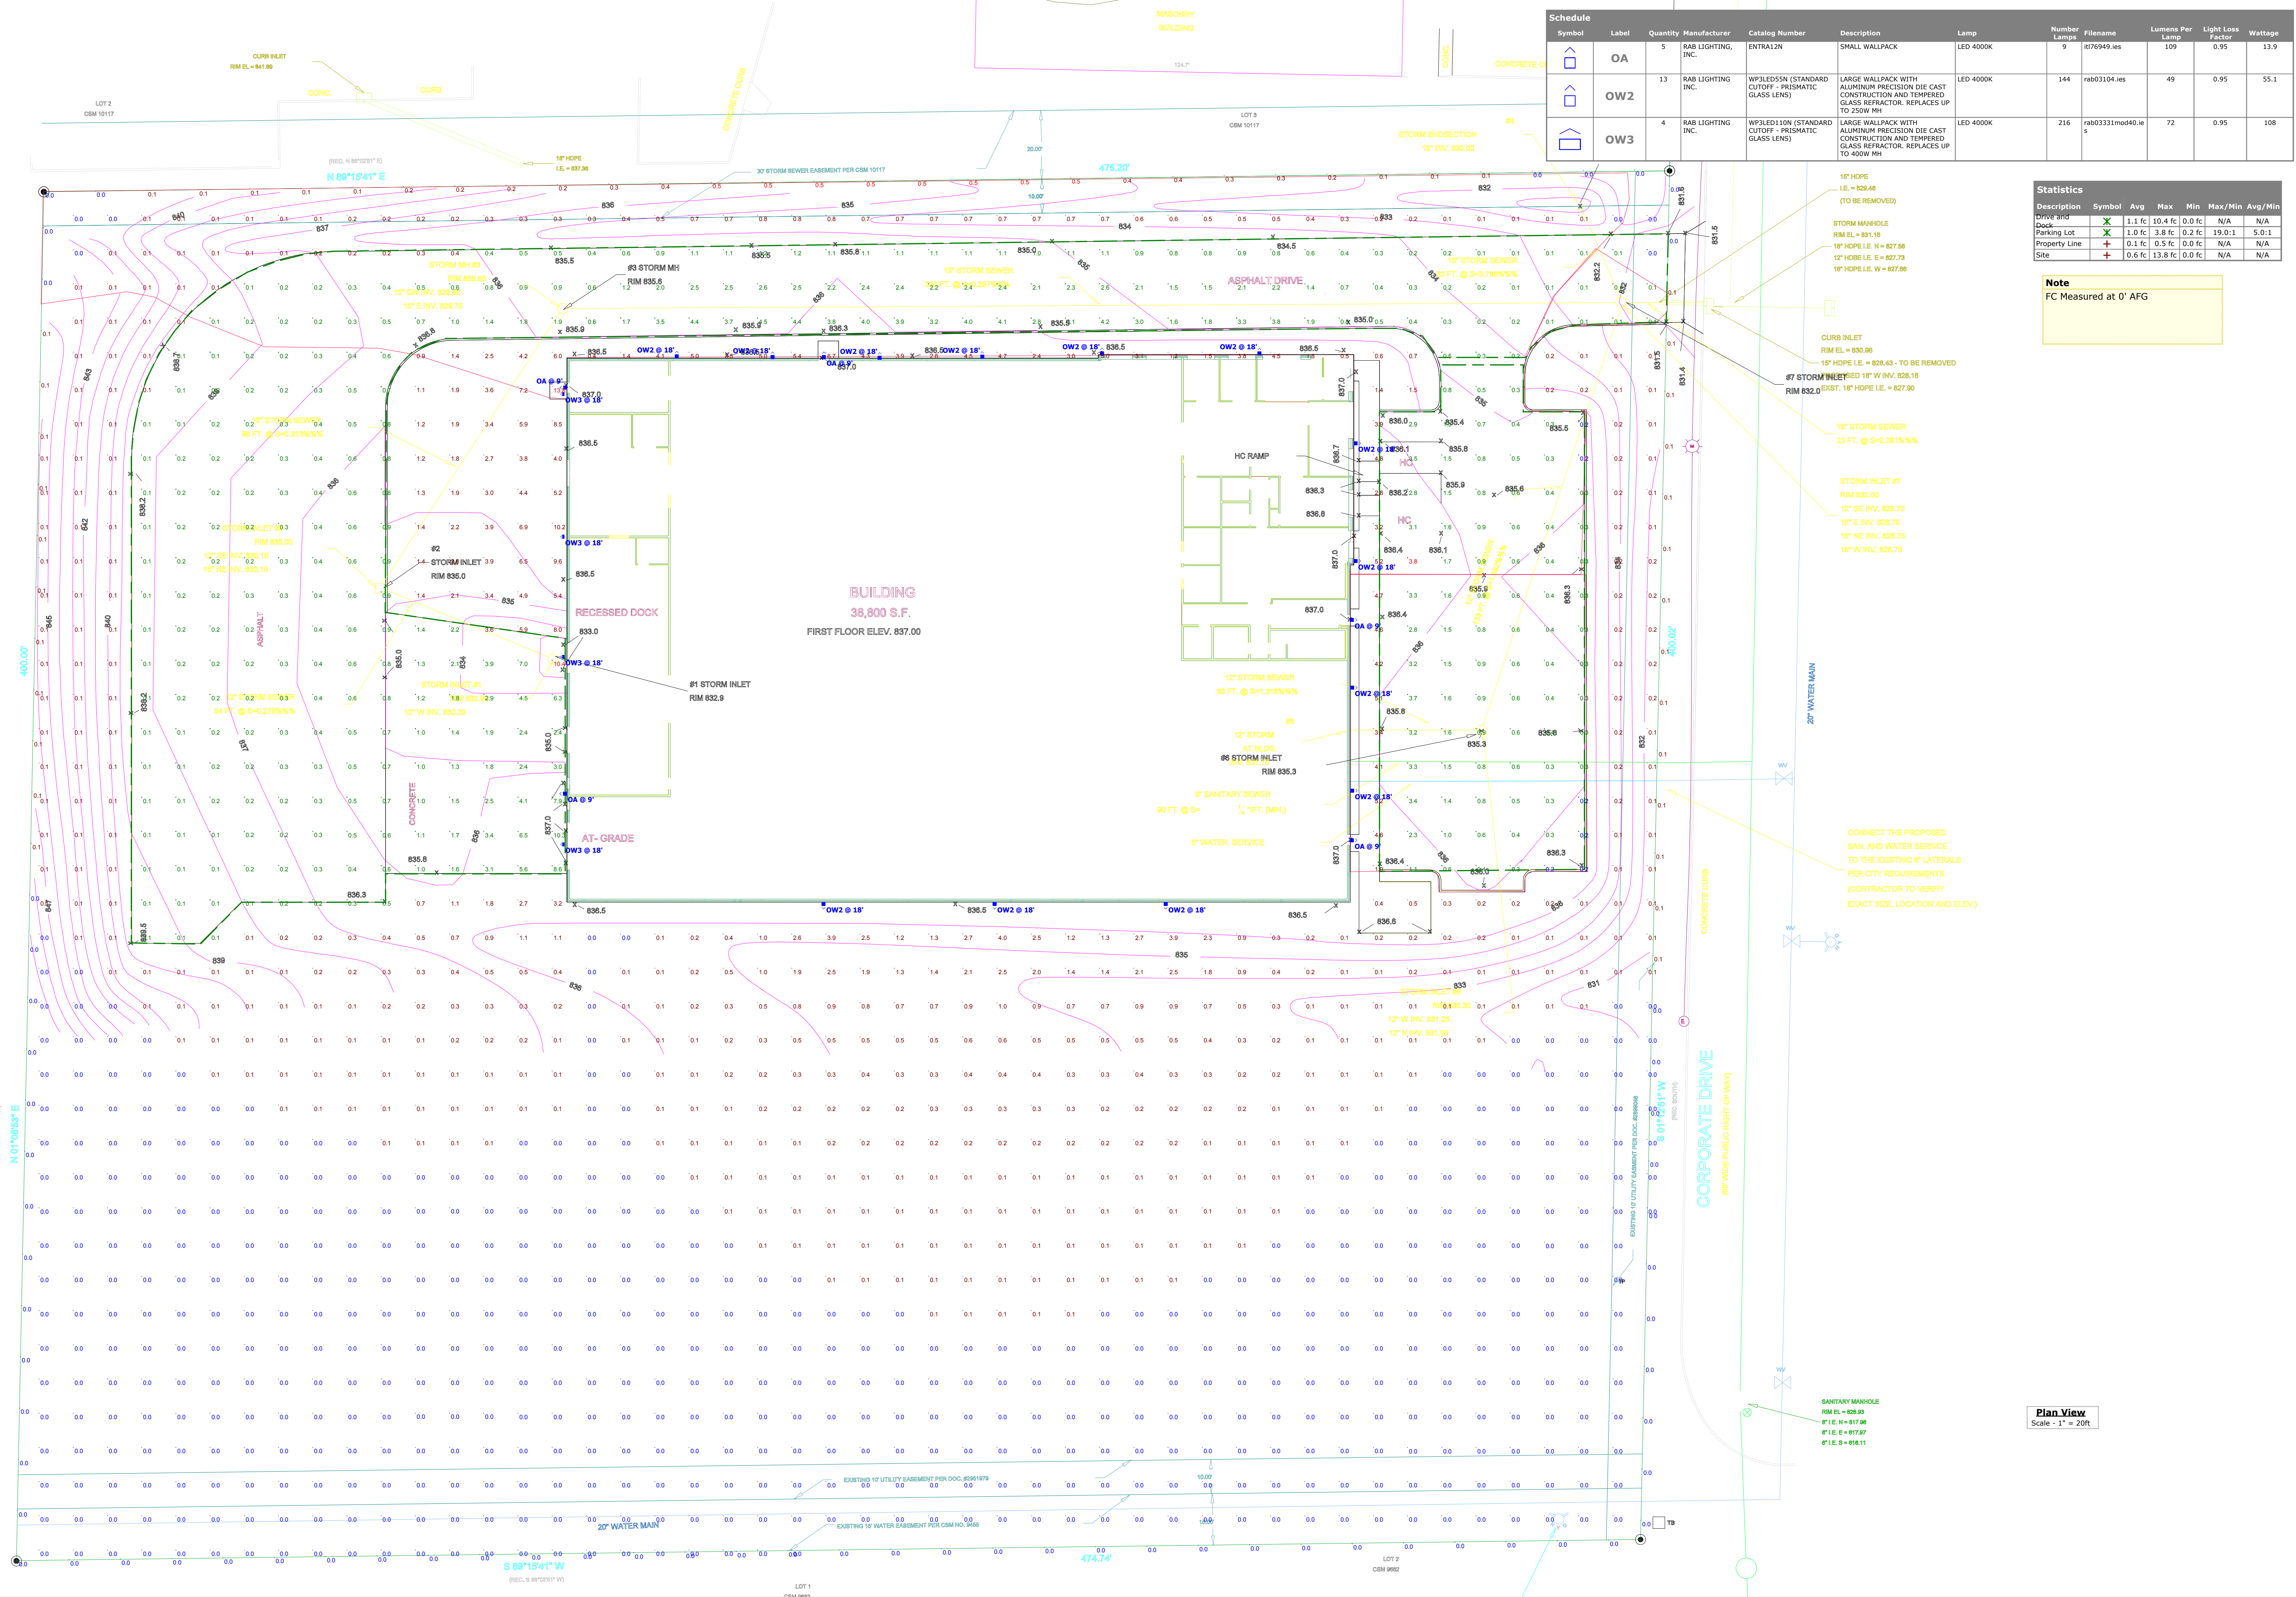

**Plan View**  
Scale - 1" = 20ft

BRELIE GEAR SITE REV1

Designer  
TDL  
Date  
1/4/2019  
Scale  
1" = 20ft  
Drawing No.  
Summary