


ALTERNATE 1:

– ELIMINATE THE GREASE INTERCEPTOR
SOUTHWEST OF THE BUILDING. RUN 96'
OF 4" SDR 35 PVC AT 2.7% FROM THE
BUILDING TO THE 4"x4"x6" WYE IN THE
SAME ALIGNMENT. PROVIDE CLEANOUTS
PER STATE CODE.

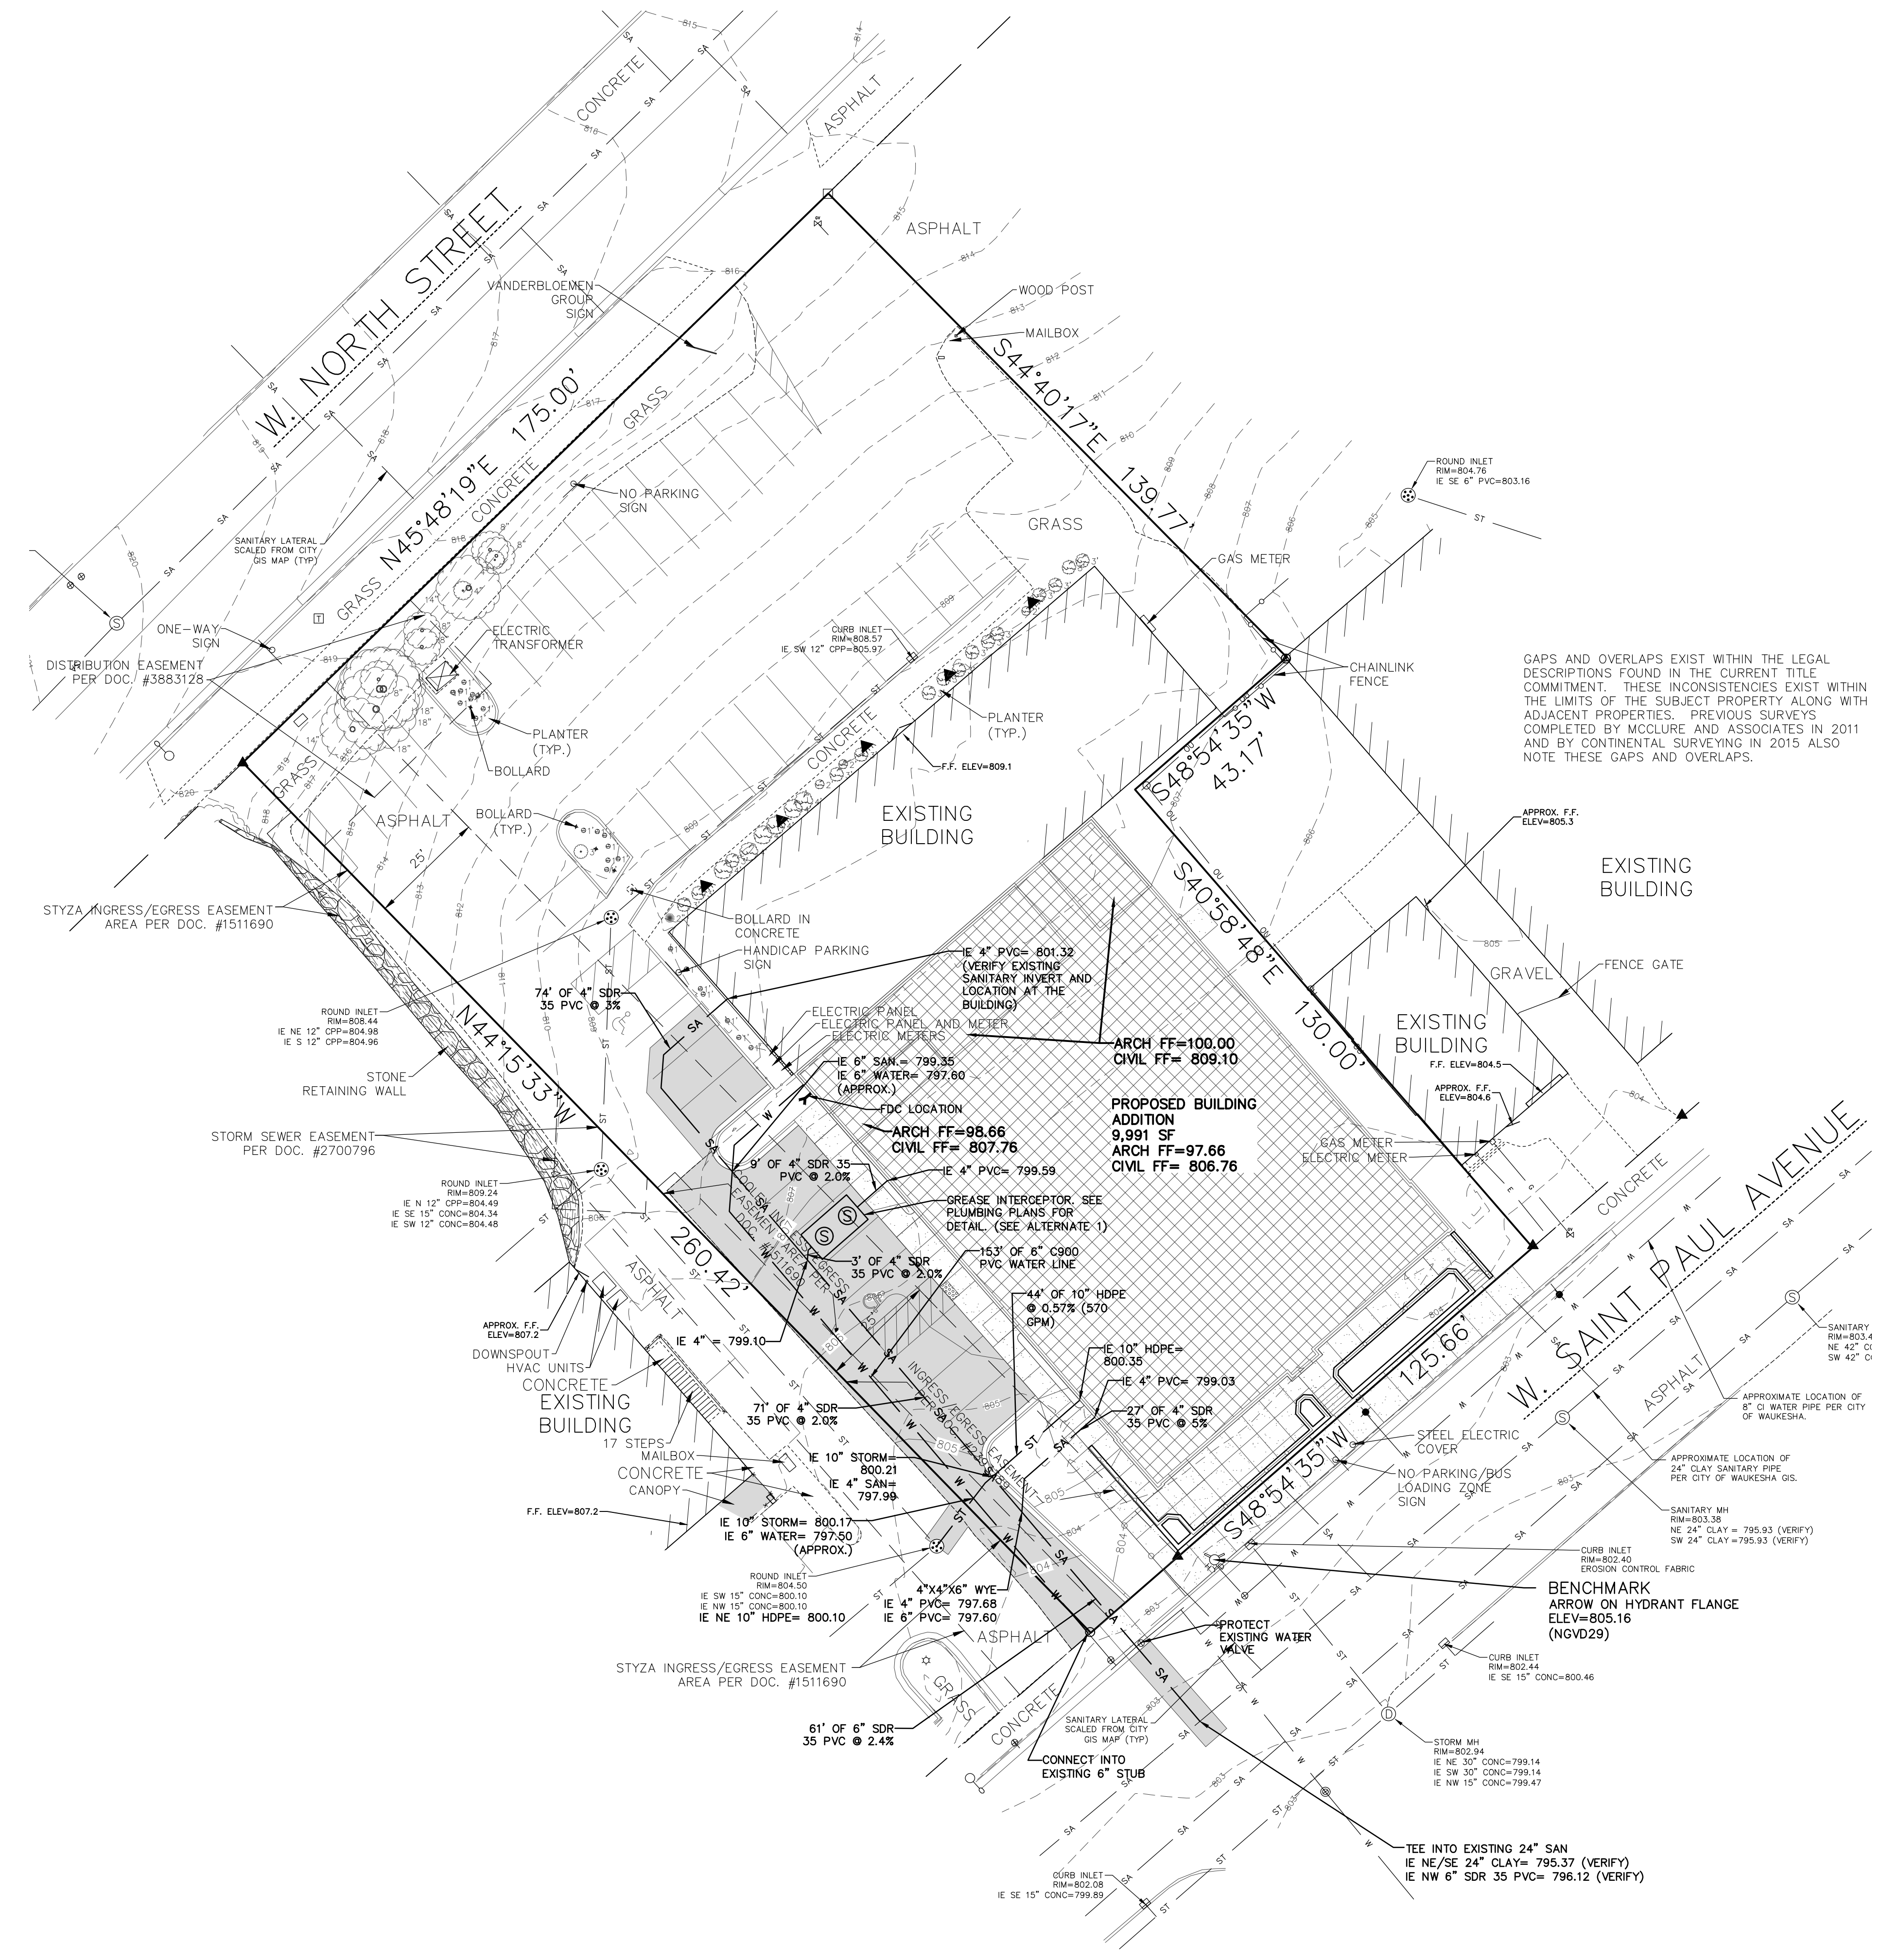

GAPS AND OVERLAPS EXIST WITHIN THE LEGAL DESCRIPTIONS FOUND IN THE CURRENT TITLE COMMITMENT. THESE INCONSISTENCIES EXIST WITHIN THE LIMITS OF THE SUBJECT PROPERTY ALONG WITH ADJACENT PROPERTIES. PREVIOUS SURVEYS COMPLETED BY MCCLURE AND ASSOCIATES IN 2011 AND BY CONTINENTAL SURVEYING IN 2015 ALSO NOTE THESE GAPS AND OVERLAPS.

NOTE:
CONTRACTOR / OWNER SHALL OBTAIN
APPROVAL FOR ALL WORK PROPOSED ON
NEIGHBORING PROPERTY AS REQUIRED

