
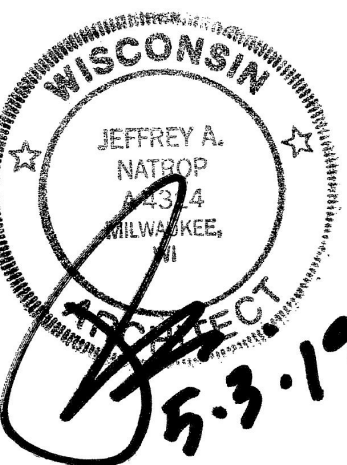
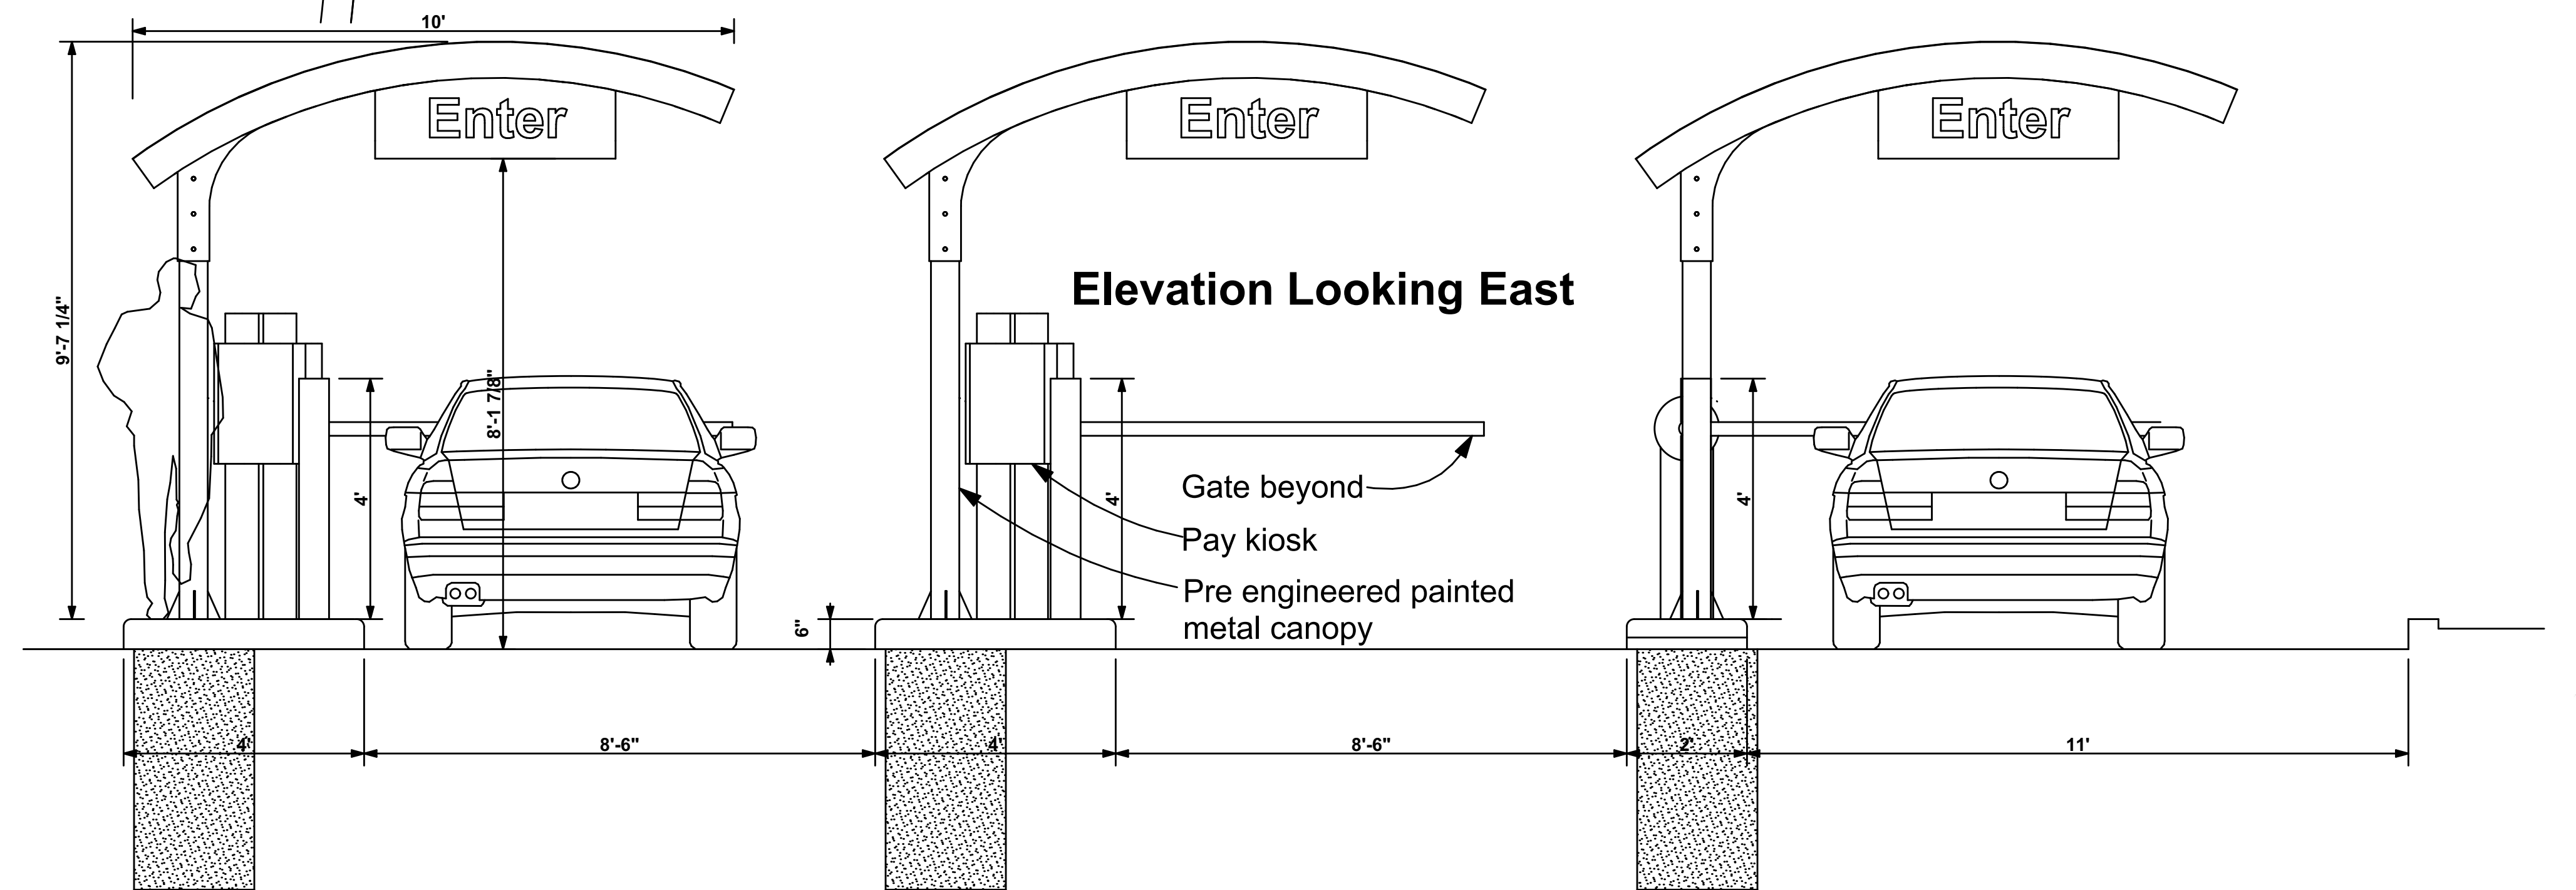
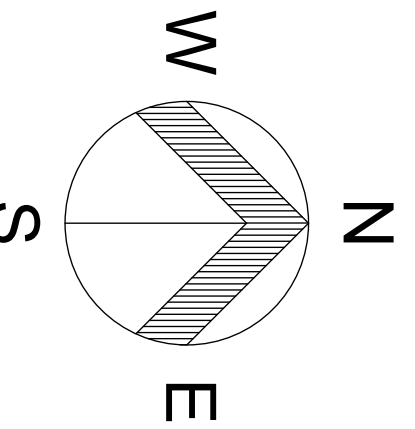
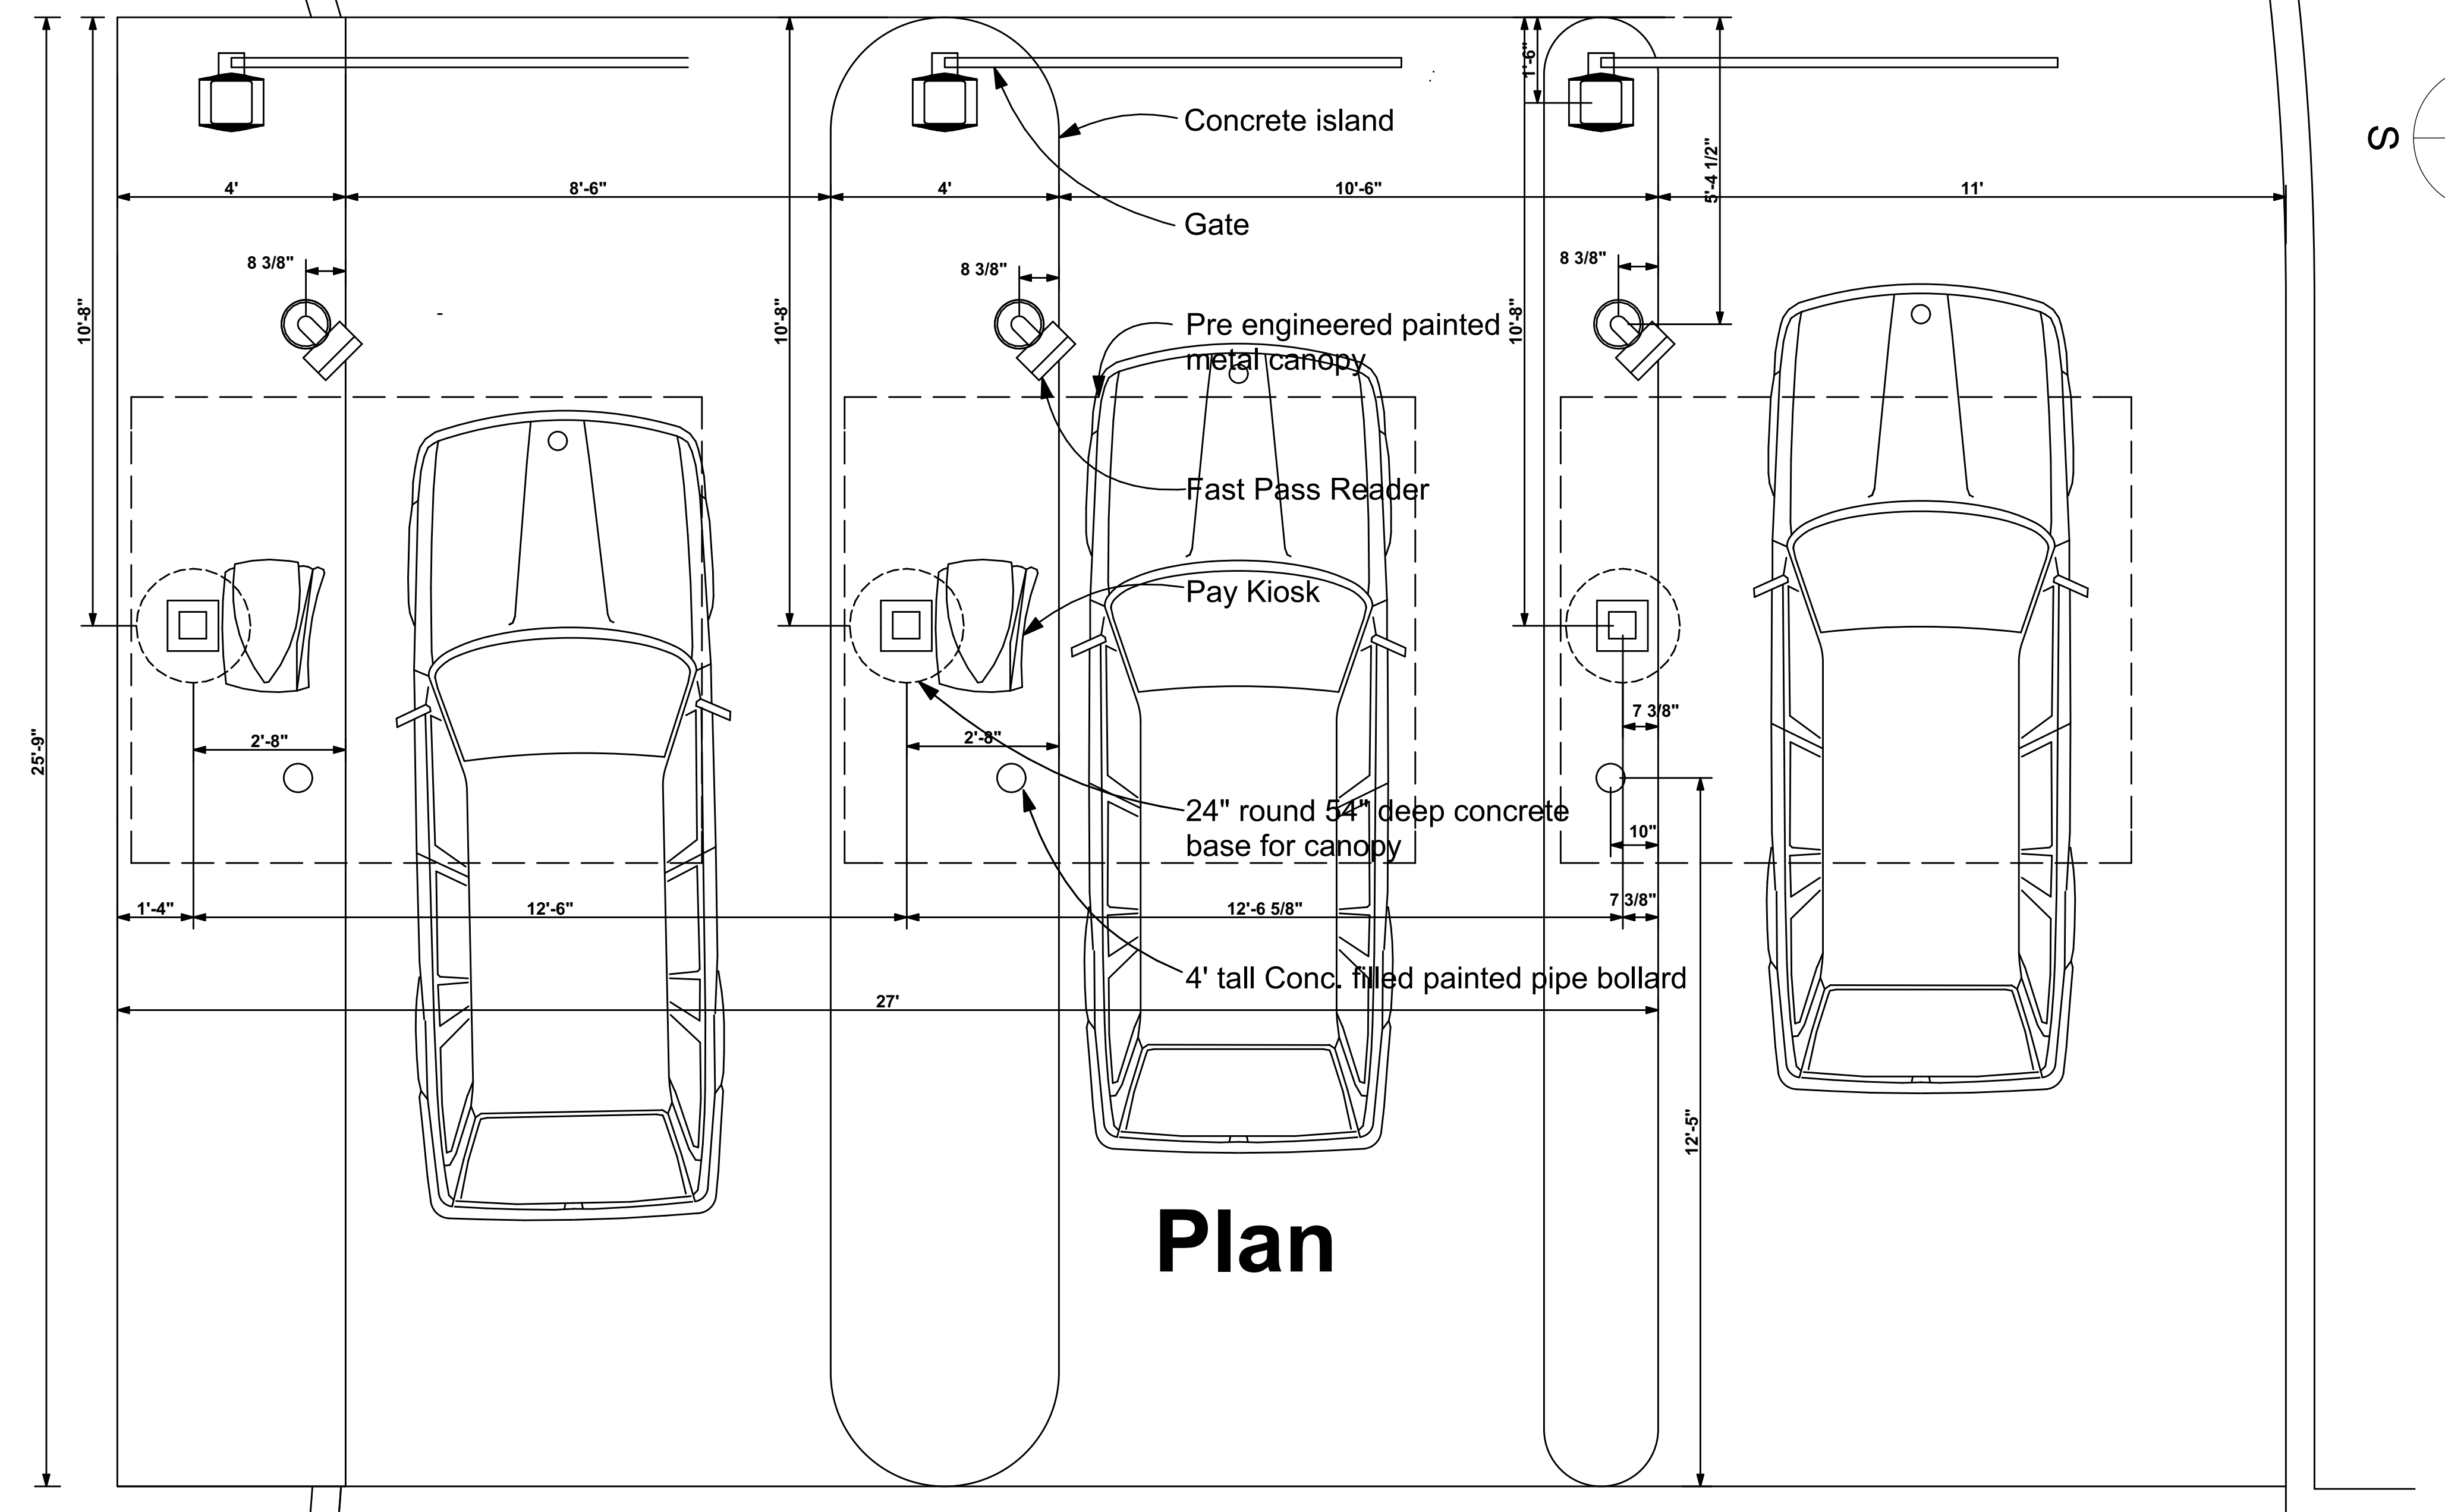


1/4"=1'-0"

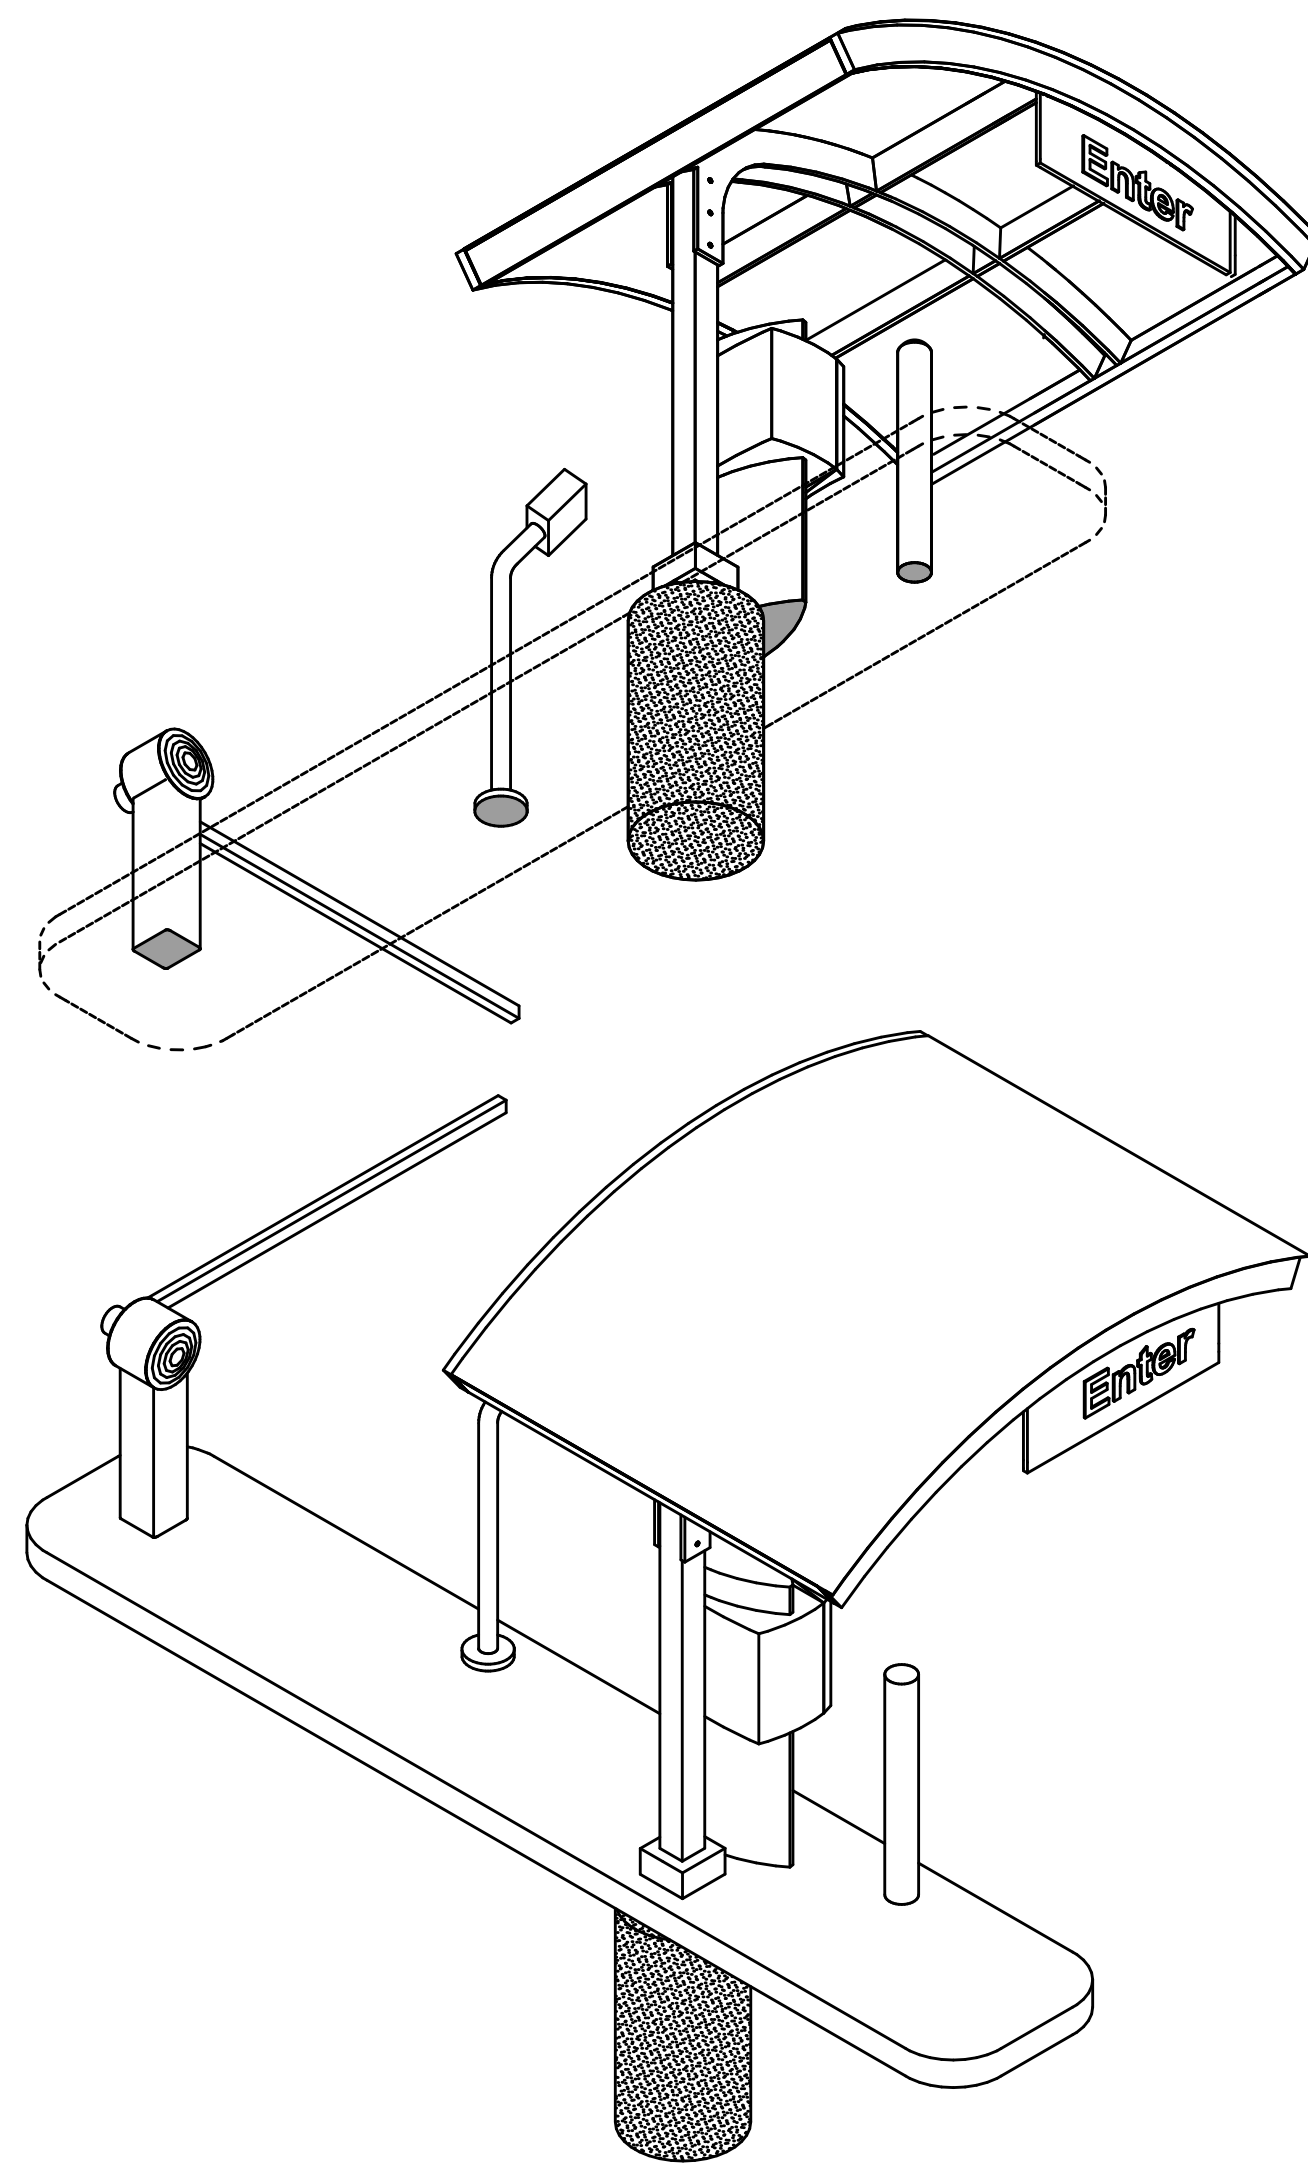

4-19-19
5-3-19

Pay Island 3D views

RENNER
architects

Renner Architects - 414.273.6637 - kerry@rennerarchitects.com

Coast Car Wash

Silvernail Road
Waukeshaw, WI

Pay Islands and Vacuums 6

1/2"=1'-0"