
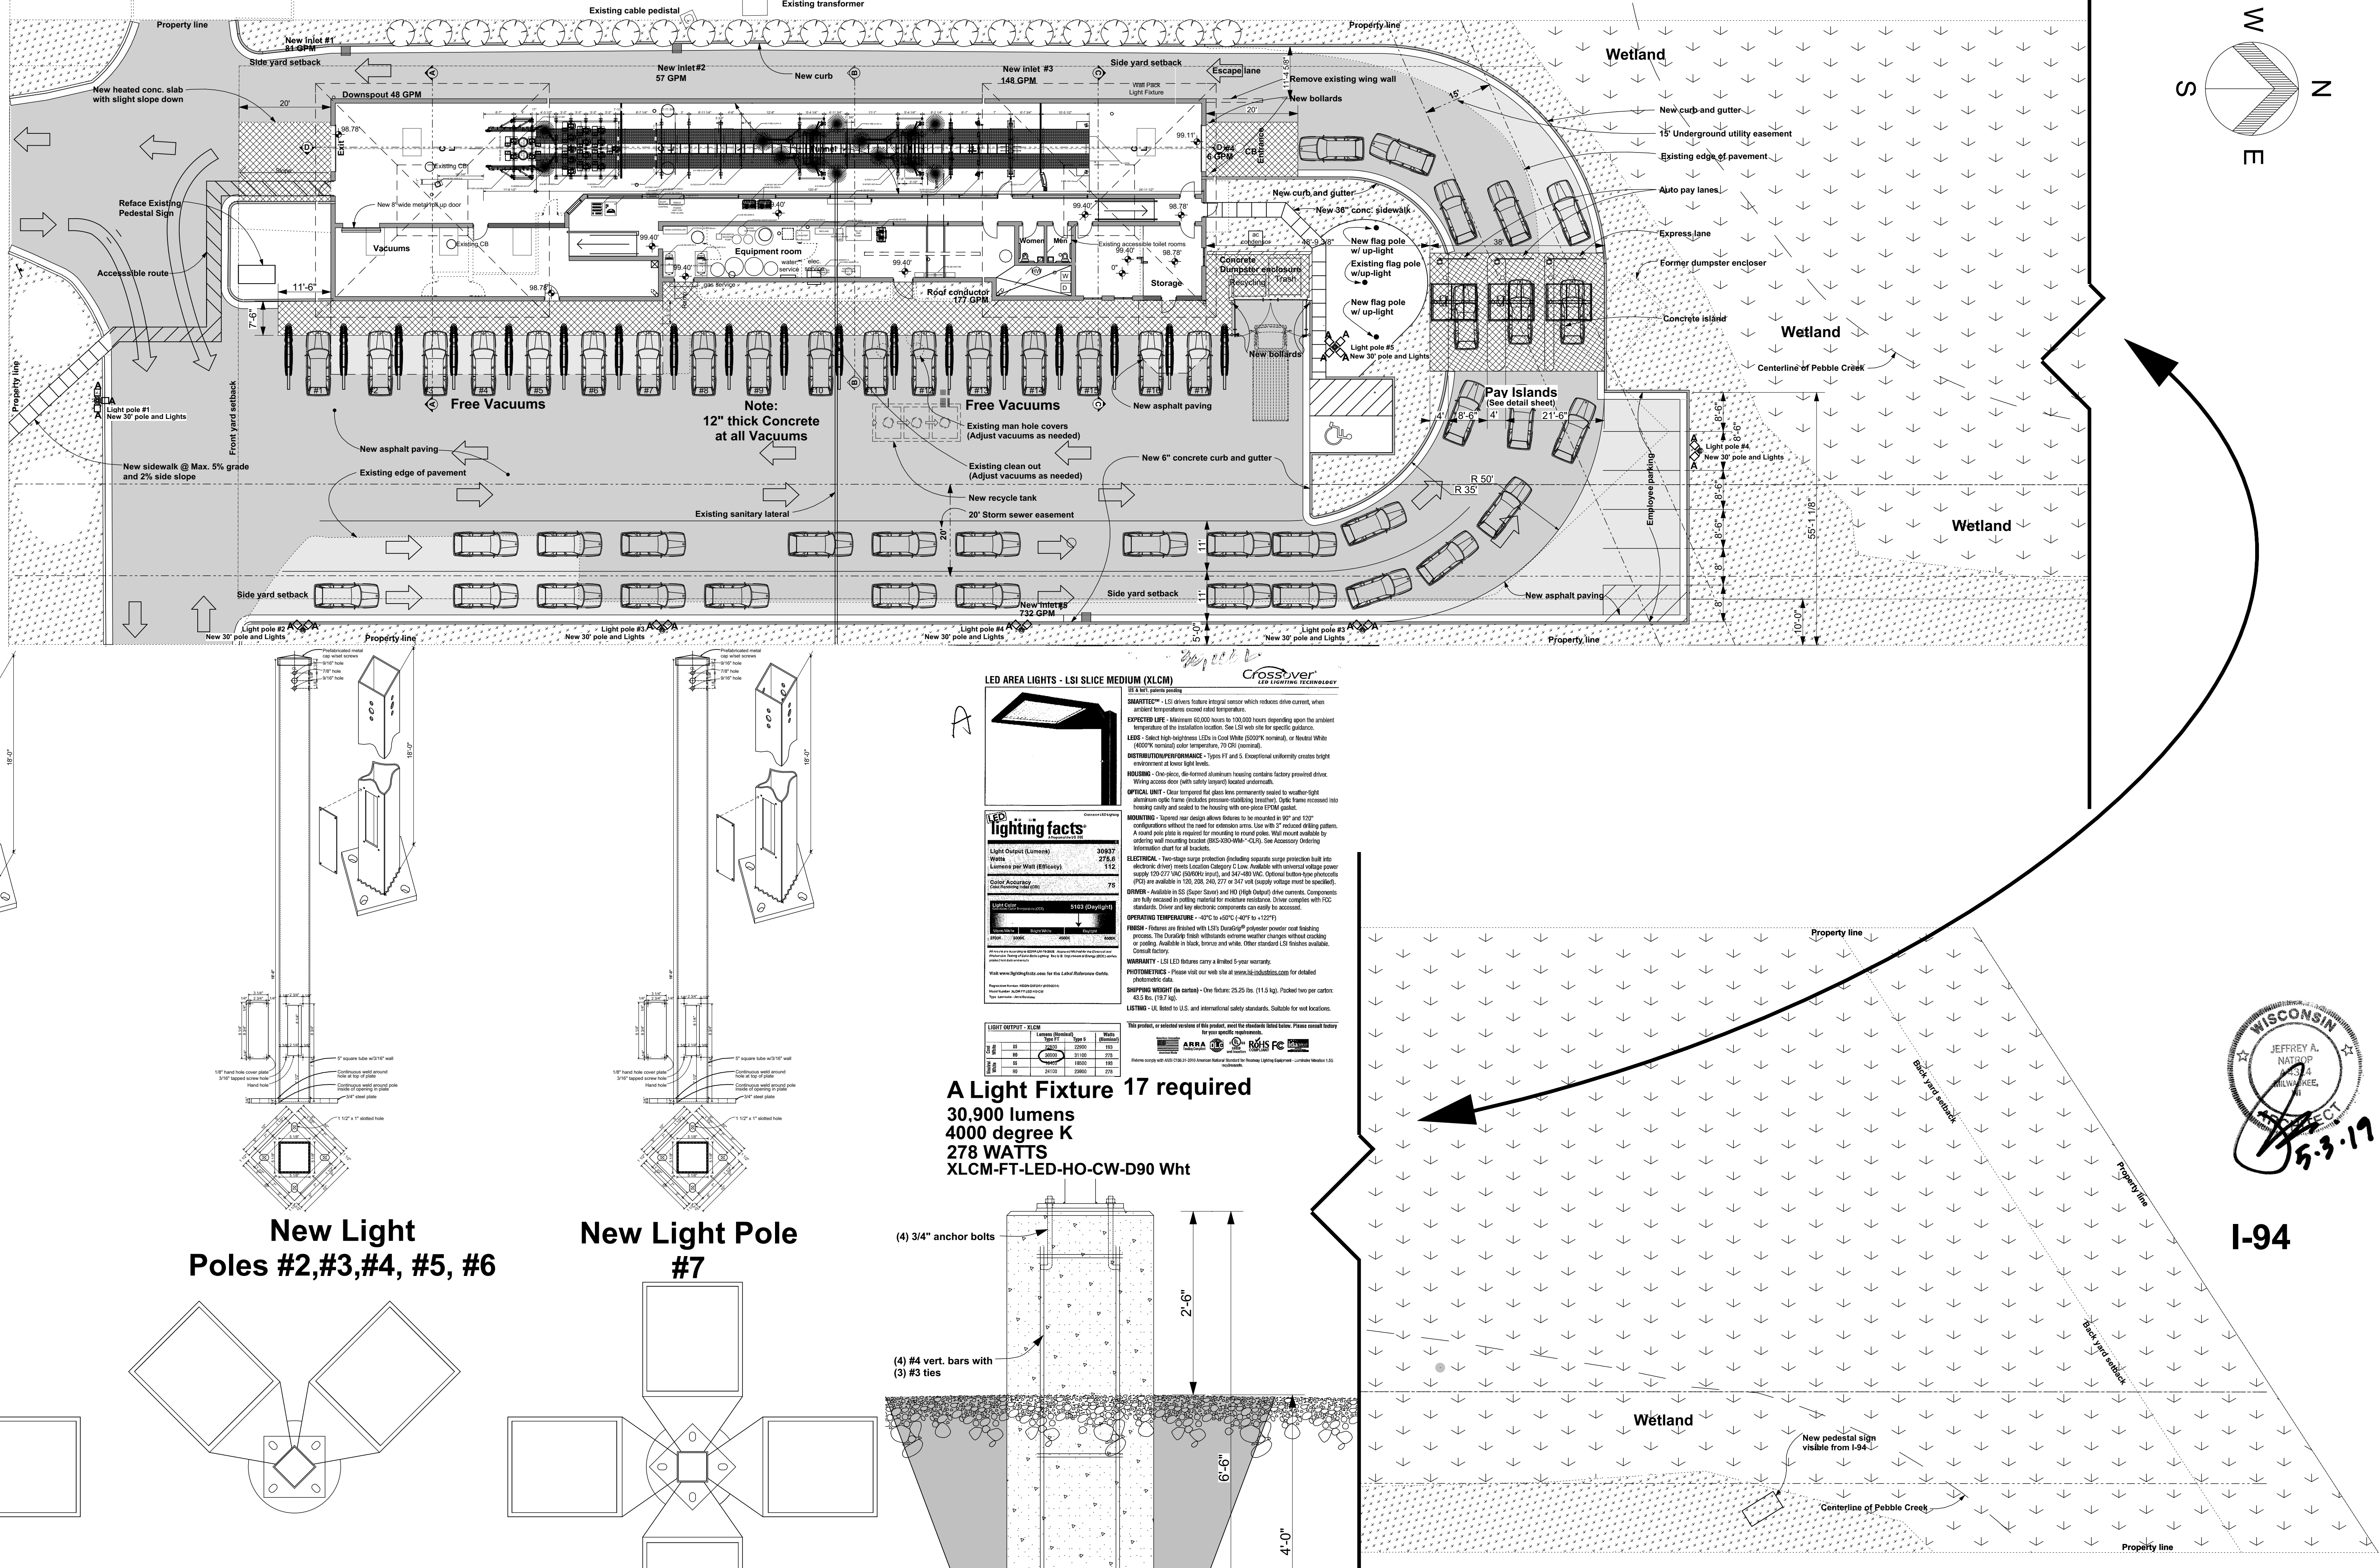


Silvernail Road

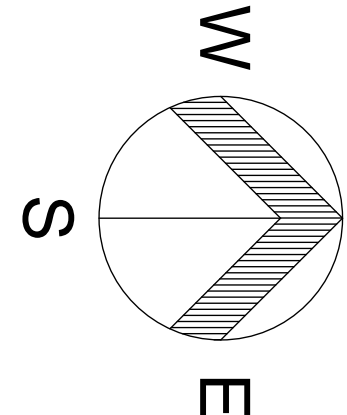


New Light Pole #1

New Light Poles #2,#3,#4, #5, #6

New Light Pole #7

A Light Fixture 17 required
30,900 lumens
4000 degree K
278 WATTS
XLCM-FT-LED-HO-CW-D90 Wht

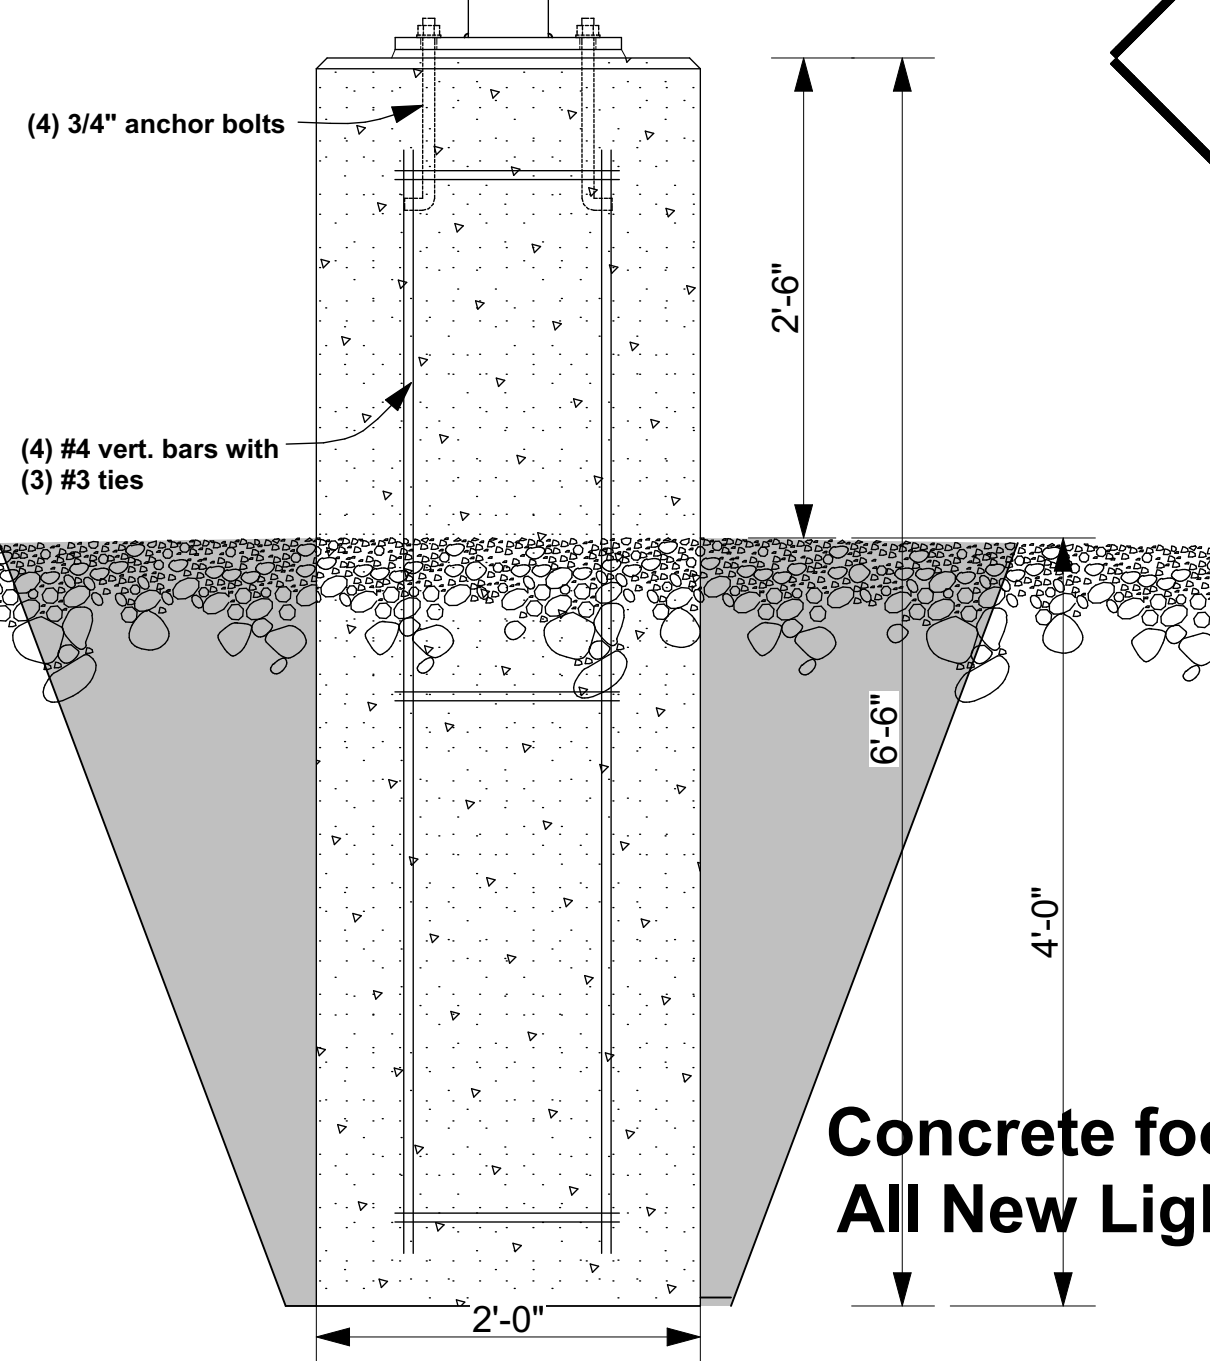

Site and Lighting Plan 1

NOTE: See Exterior Elevation Sheet for Exterior Cupola Roof Lighting

