
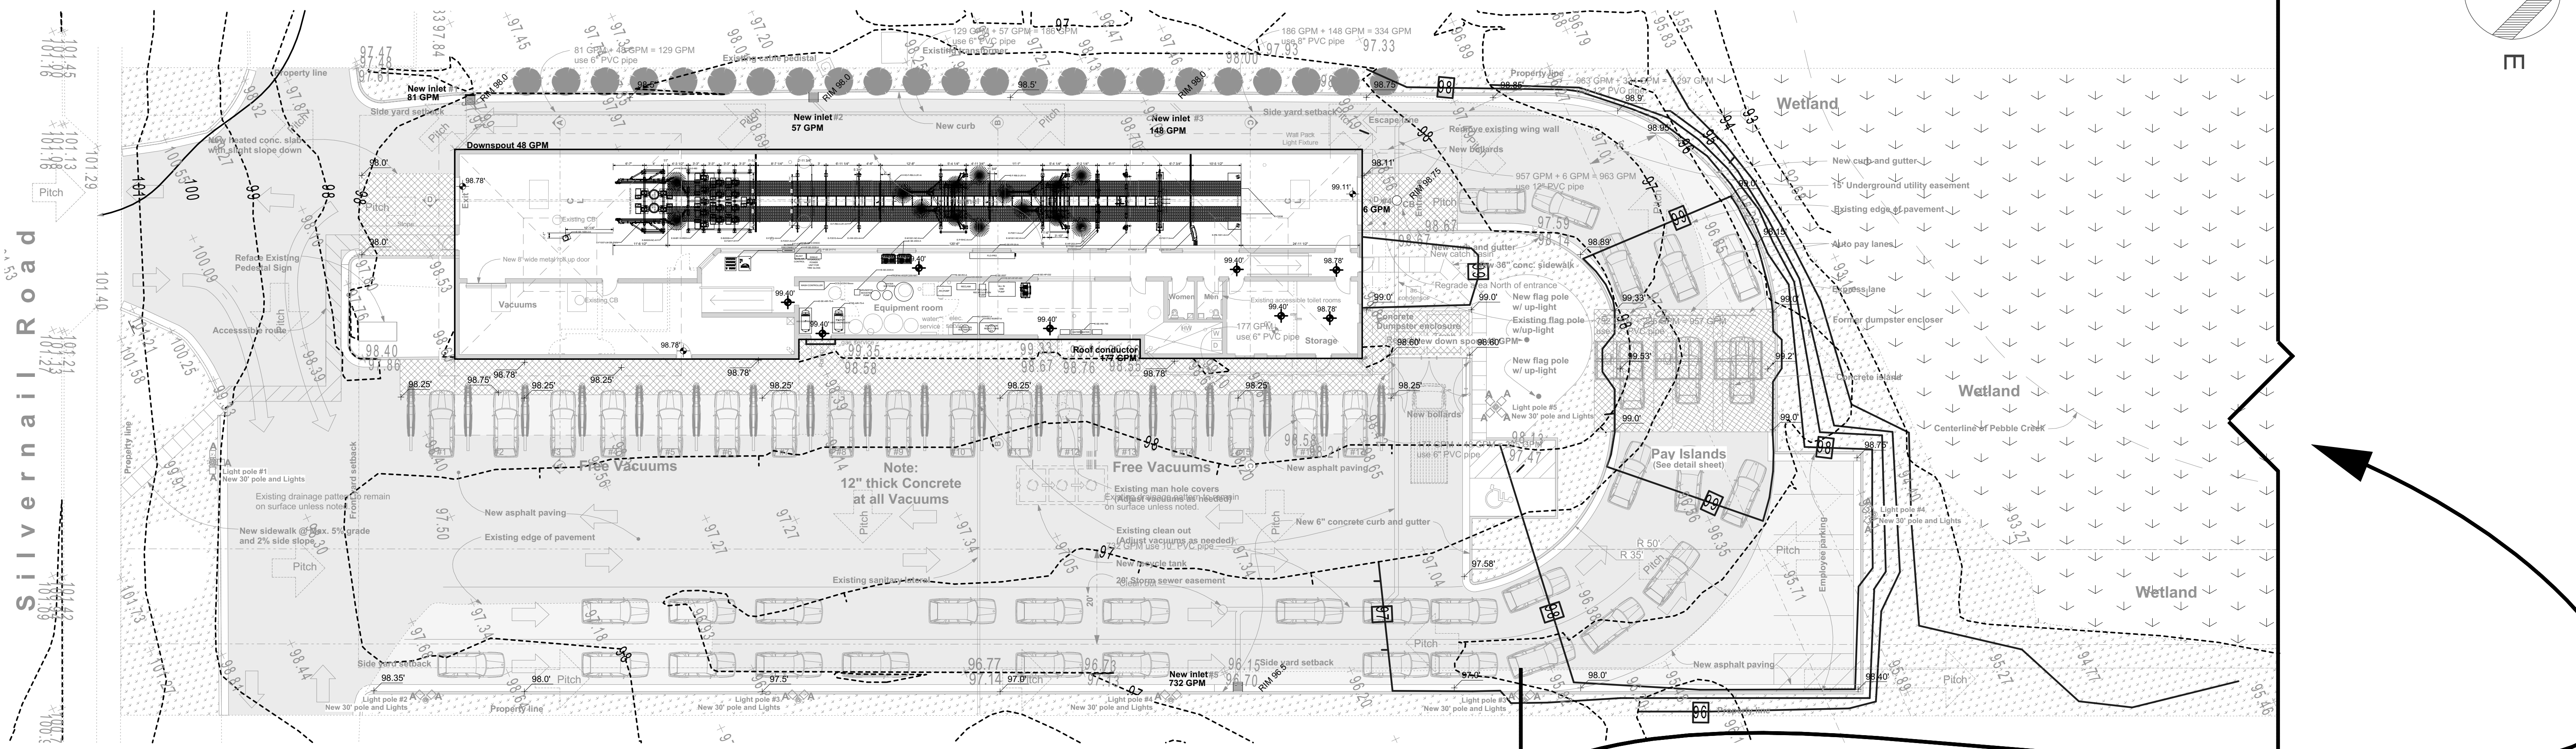


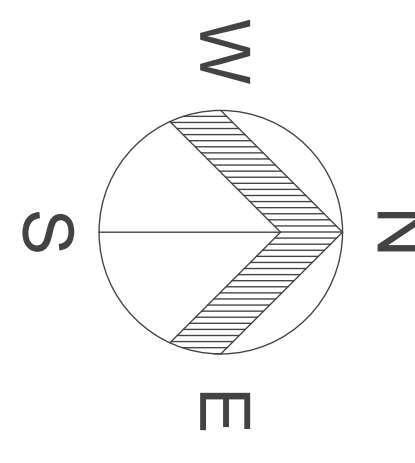

Total site area: 85,977 SF

Existing roof area: 9,491 SF

Existing paved area: 26,387 SF

TOTAL existing hard surface area: 35,578 SF

Proposed roof area: 9,064 SF


Proposed paved area: 32,088 SF

TOTAL proposed hard surface area: 41,142 SF,
less than 1-acre

TOTAL additional hard surface area: 6,554 SF,
less than 1/2-acre

TOTAL disturbed area: 34,314 SF,
less than 1-acre

Note: site is exempt from storm water
management plan due to the size
limitations listed above.

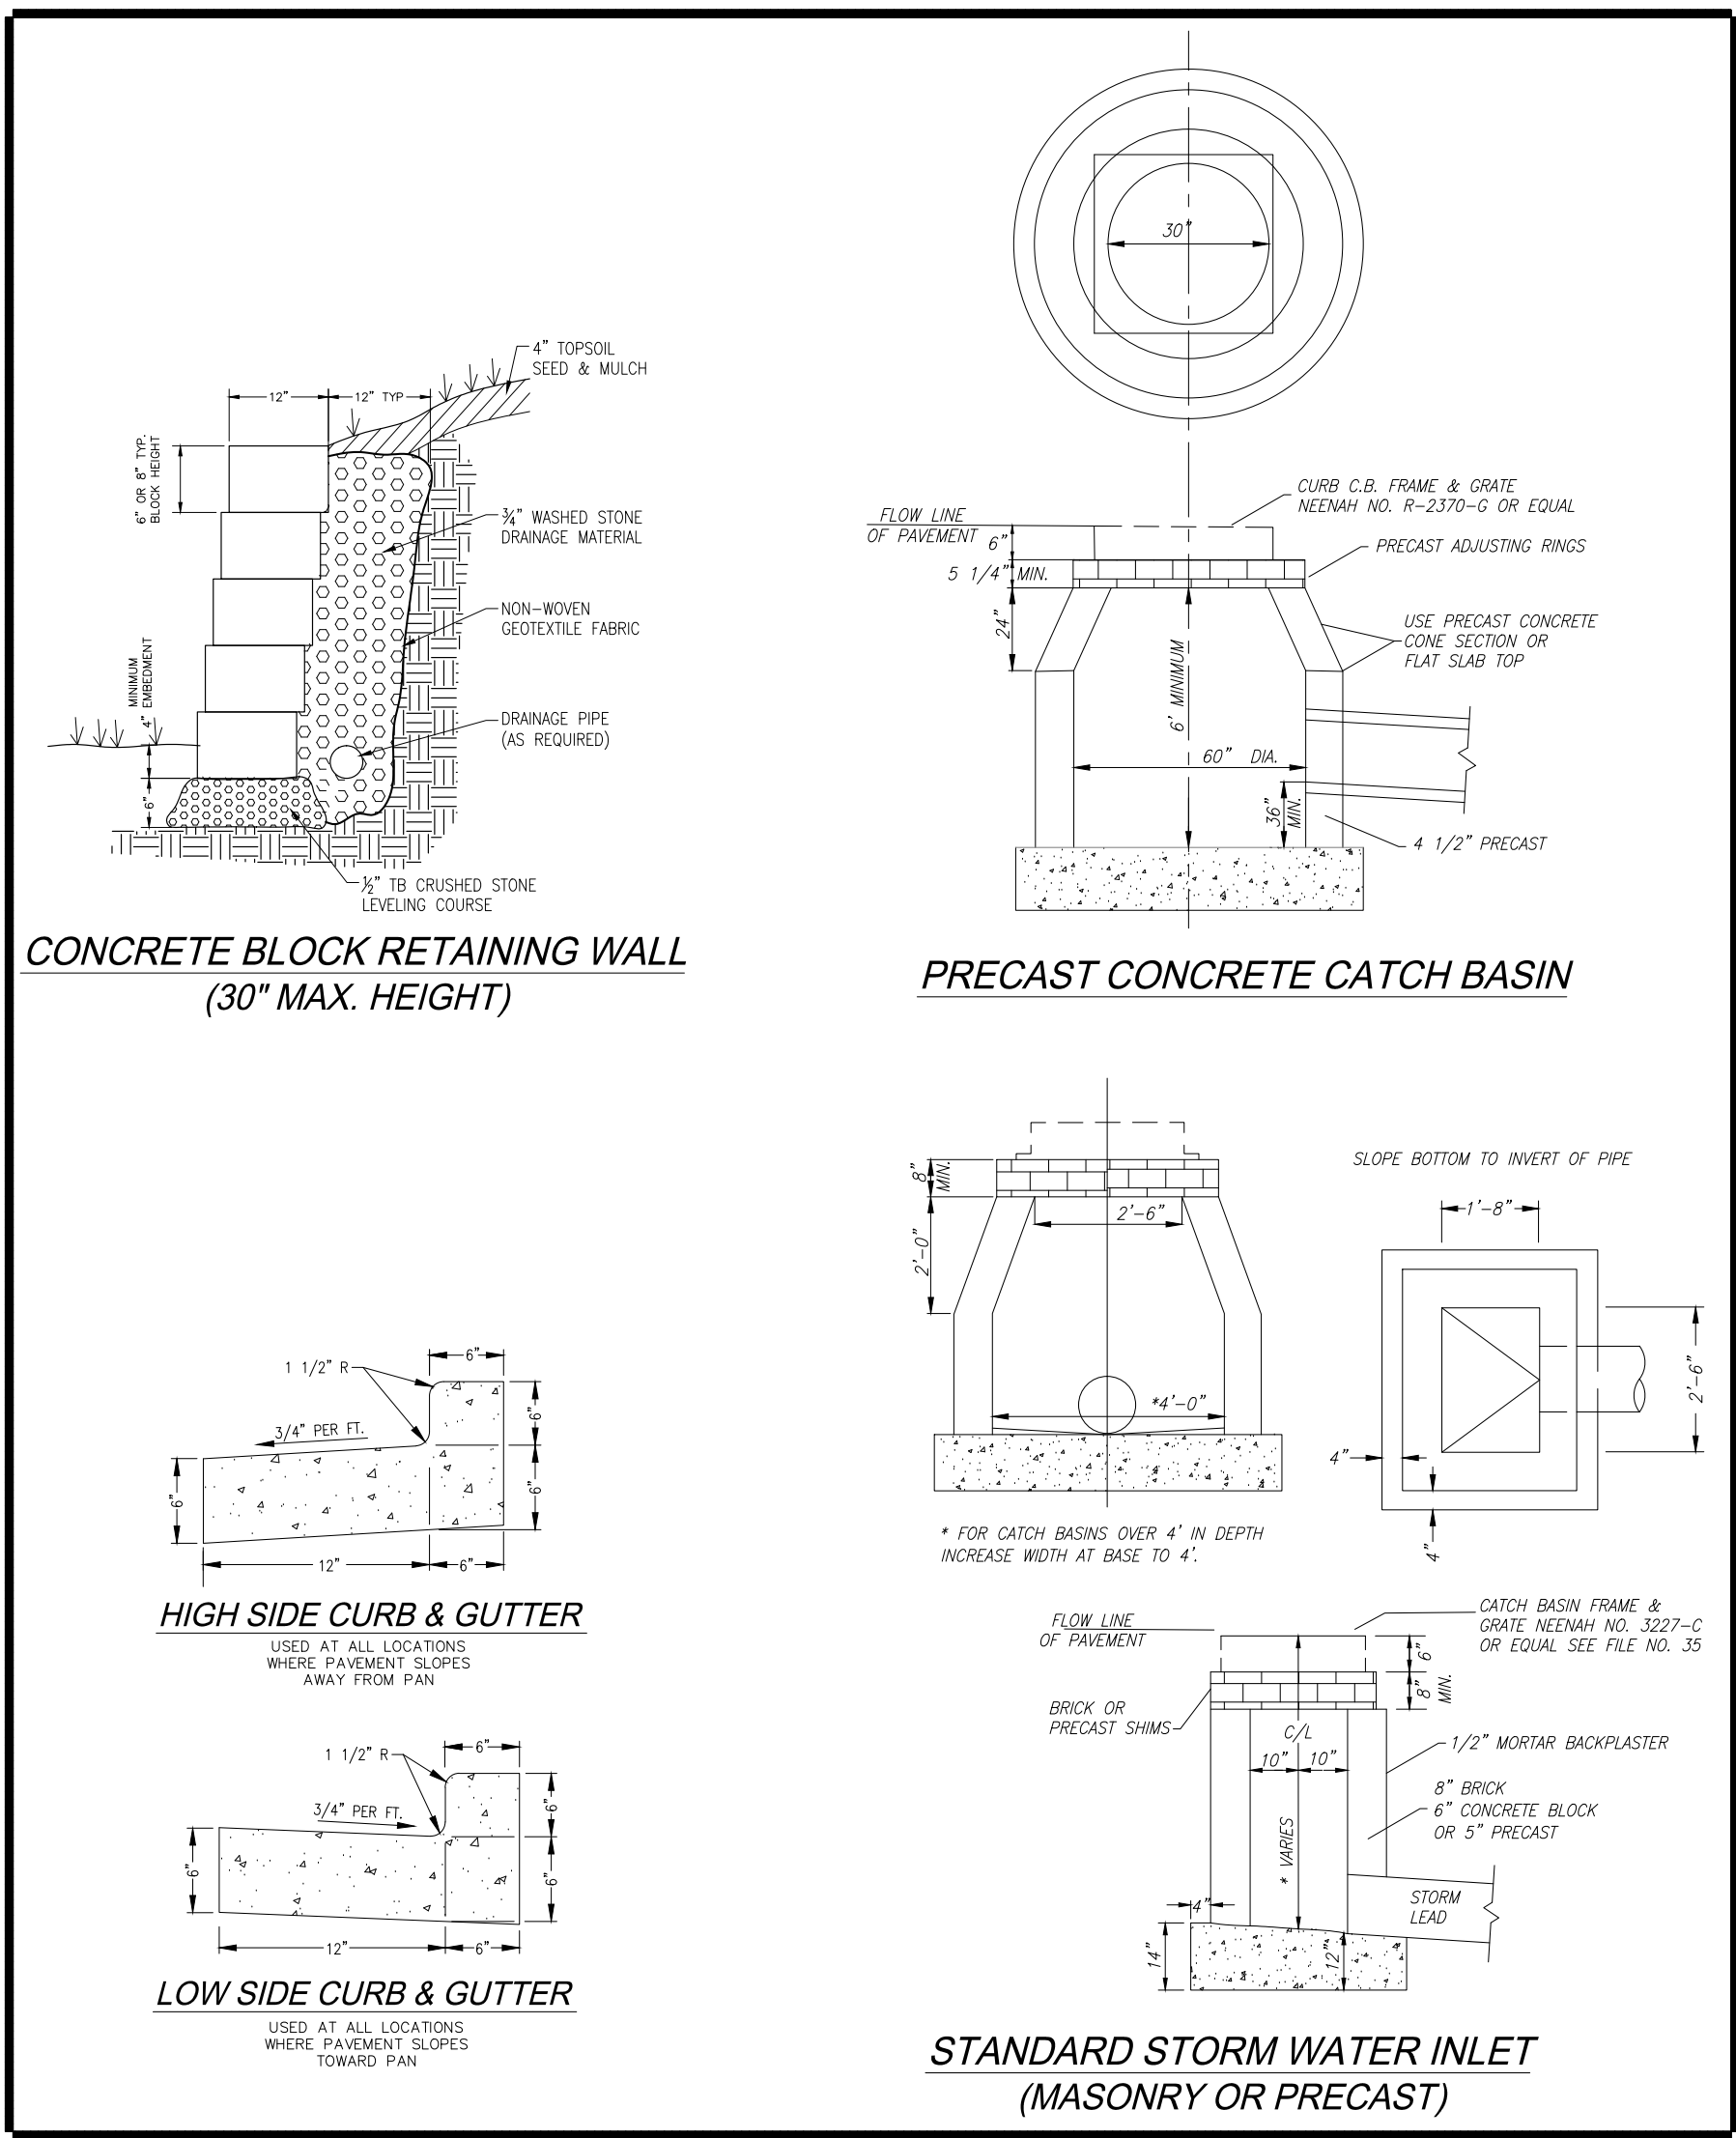

Coast Car Wash
Silvernail Road
Waukeshaw, WI

Site Grading Plan 2
1/16"=1'-0"

