



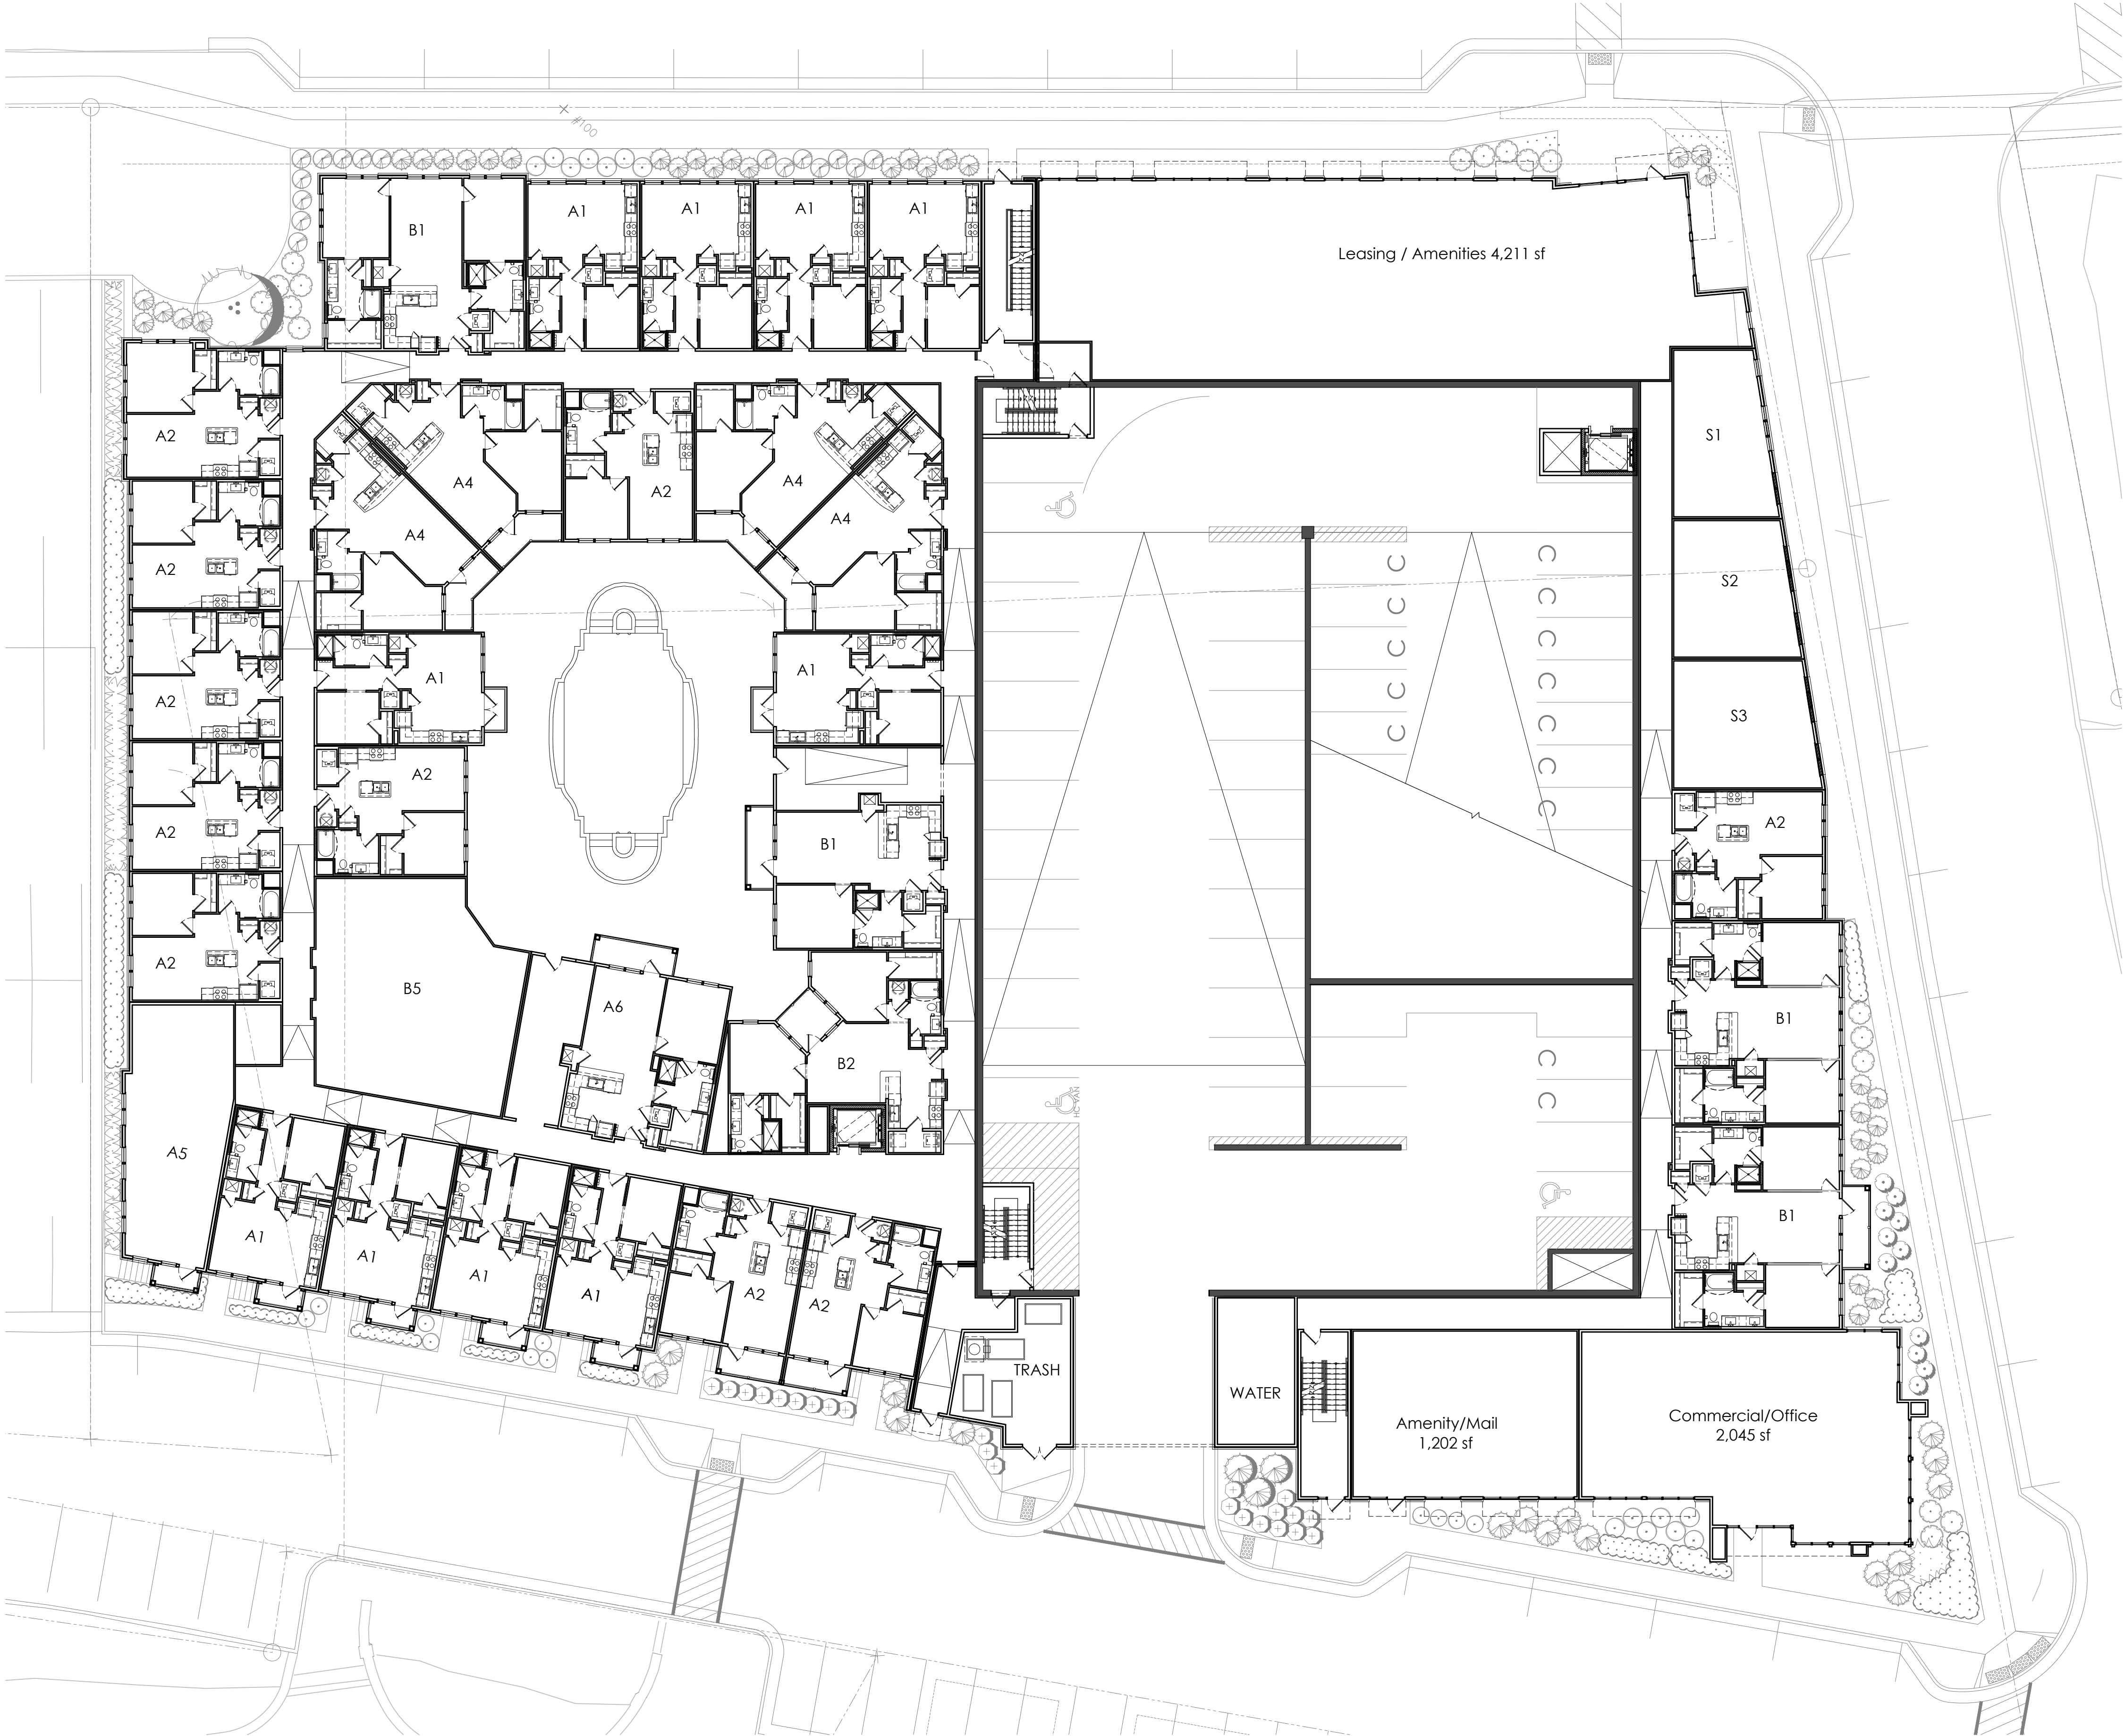

1 Building Plan - Level 1
Scale: 1/16" = 1'-0"

Plan




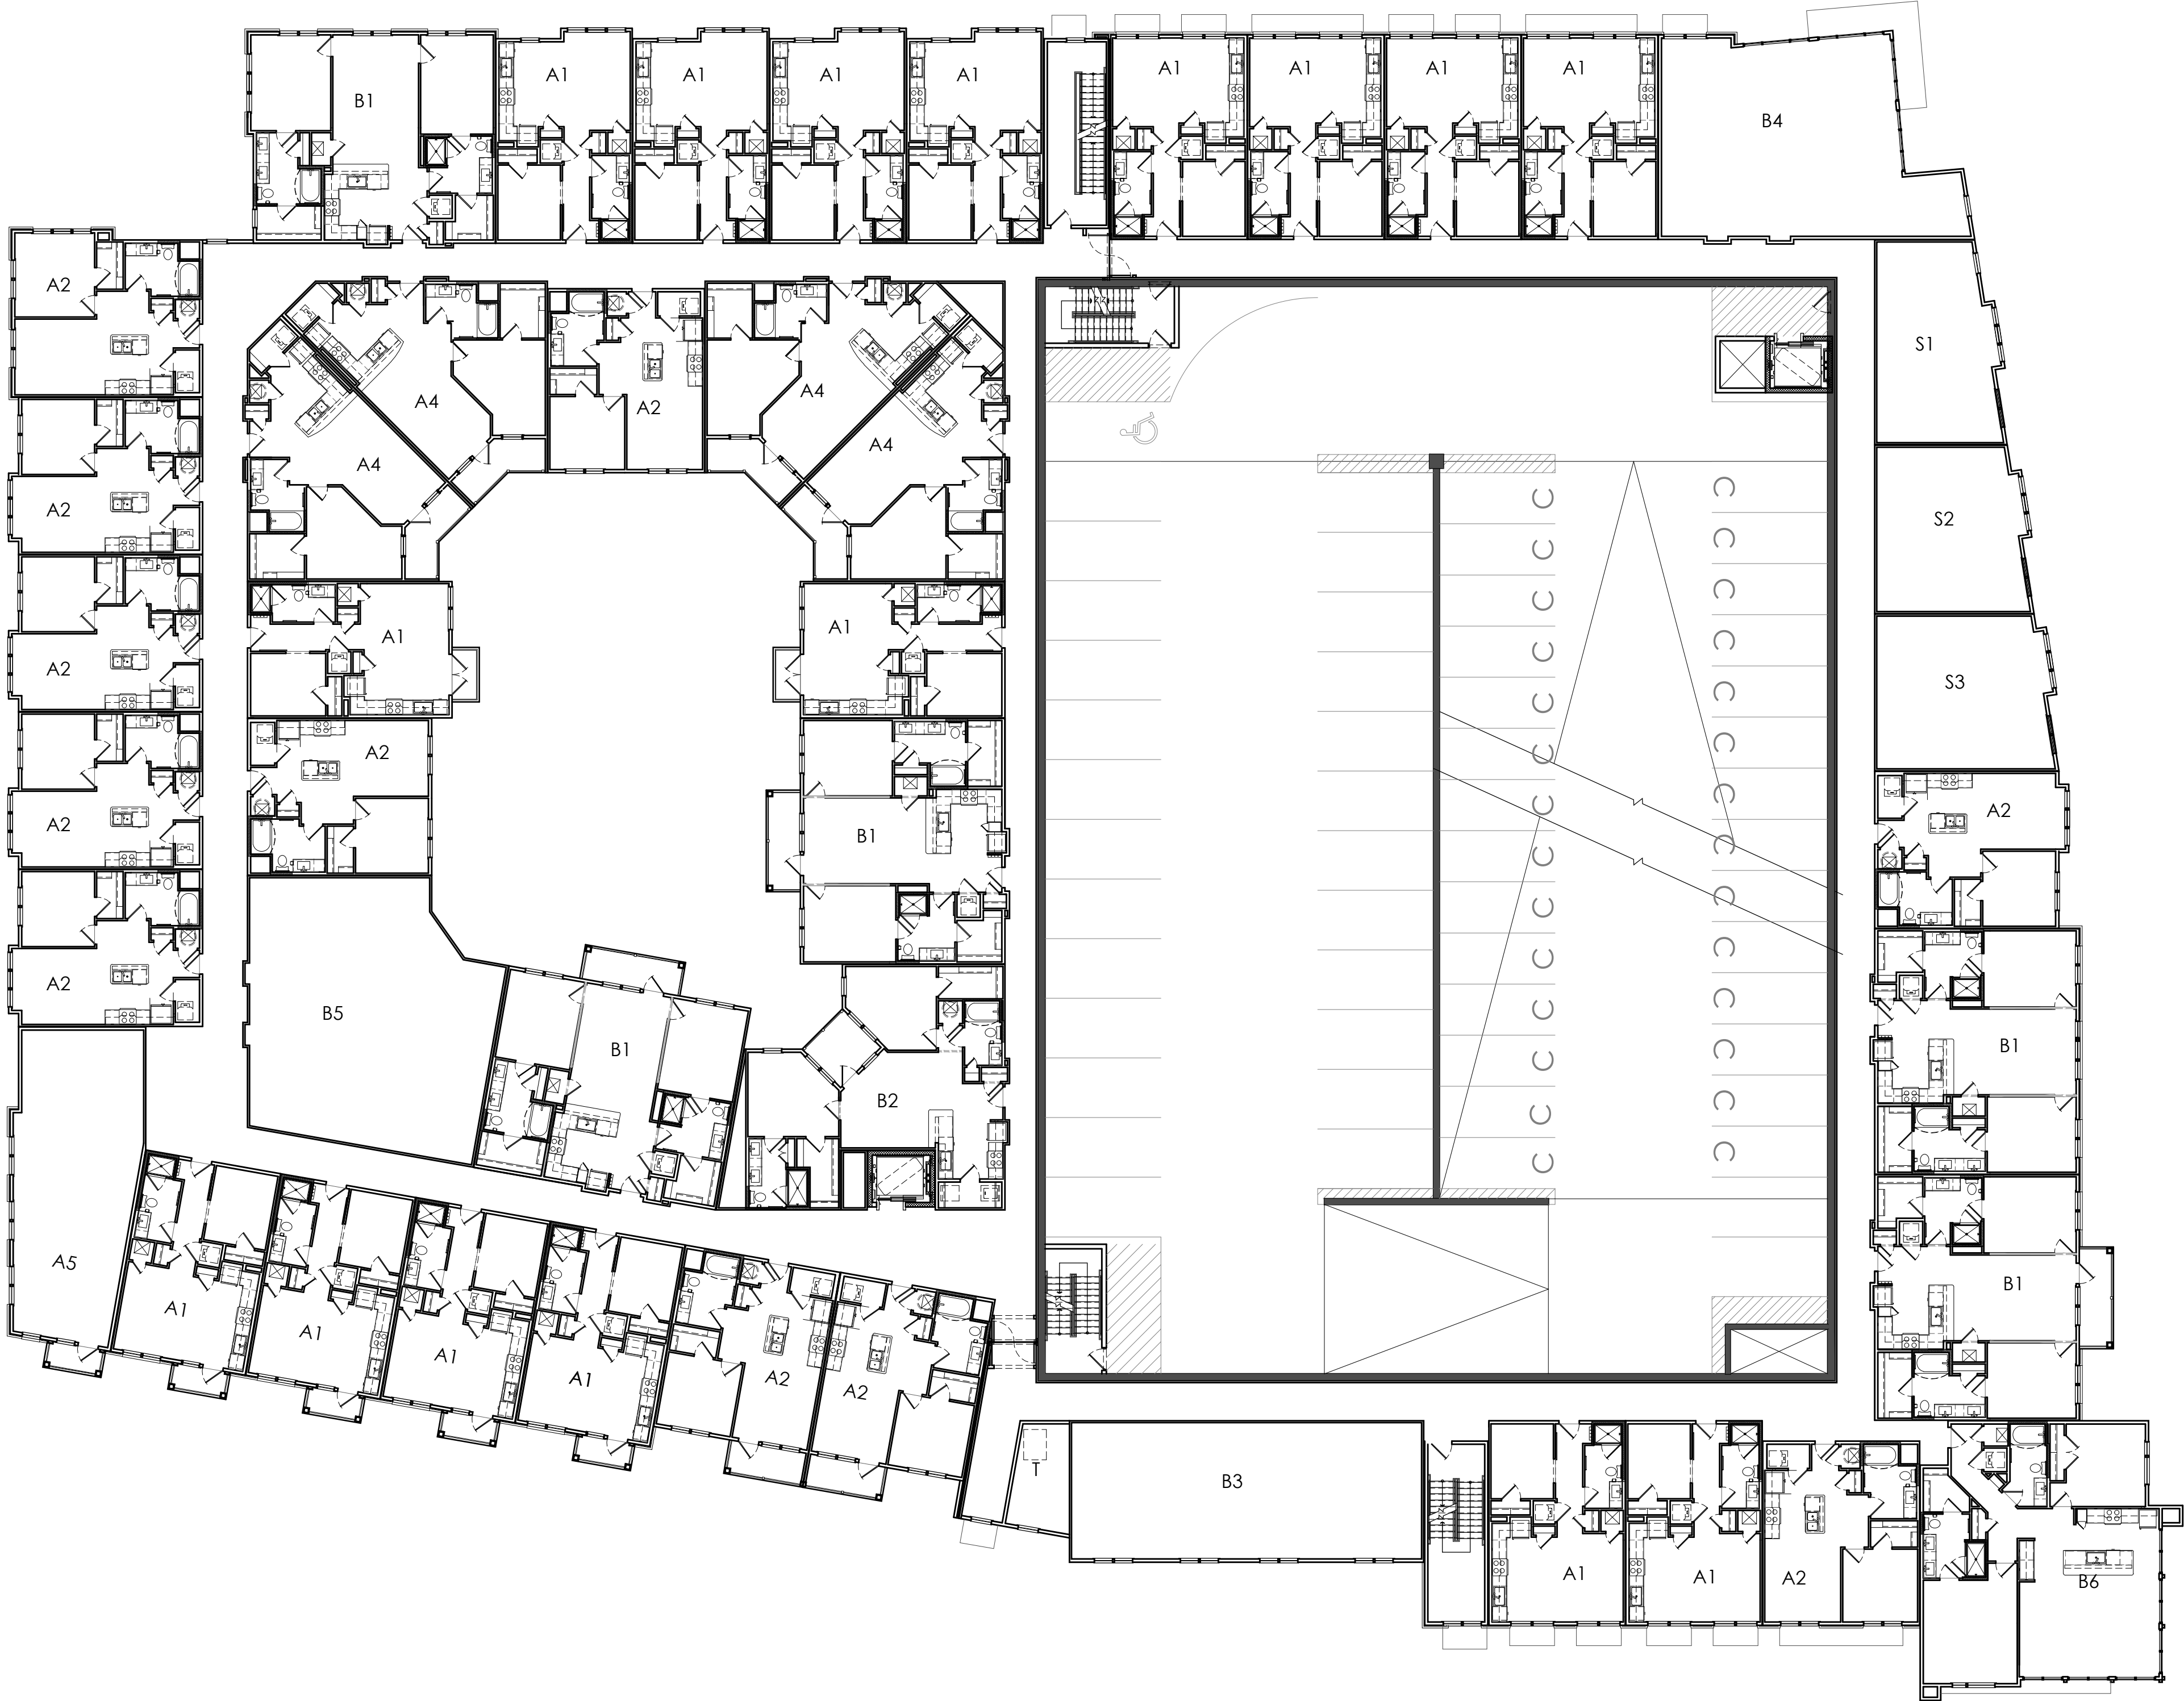

1 Building Plan - Level 2
Scale: 1/16" = 1'-0"

Plan




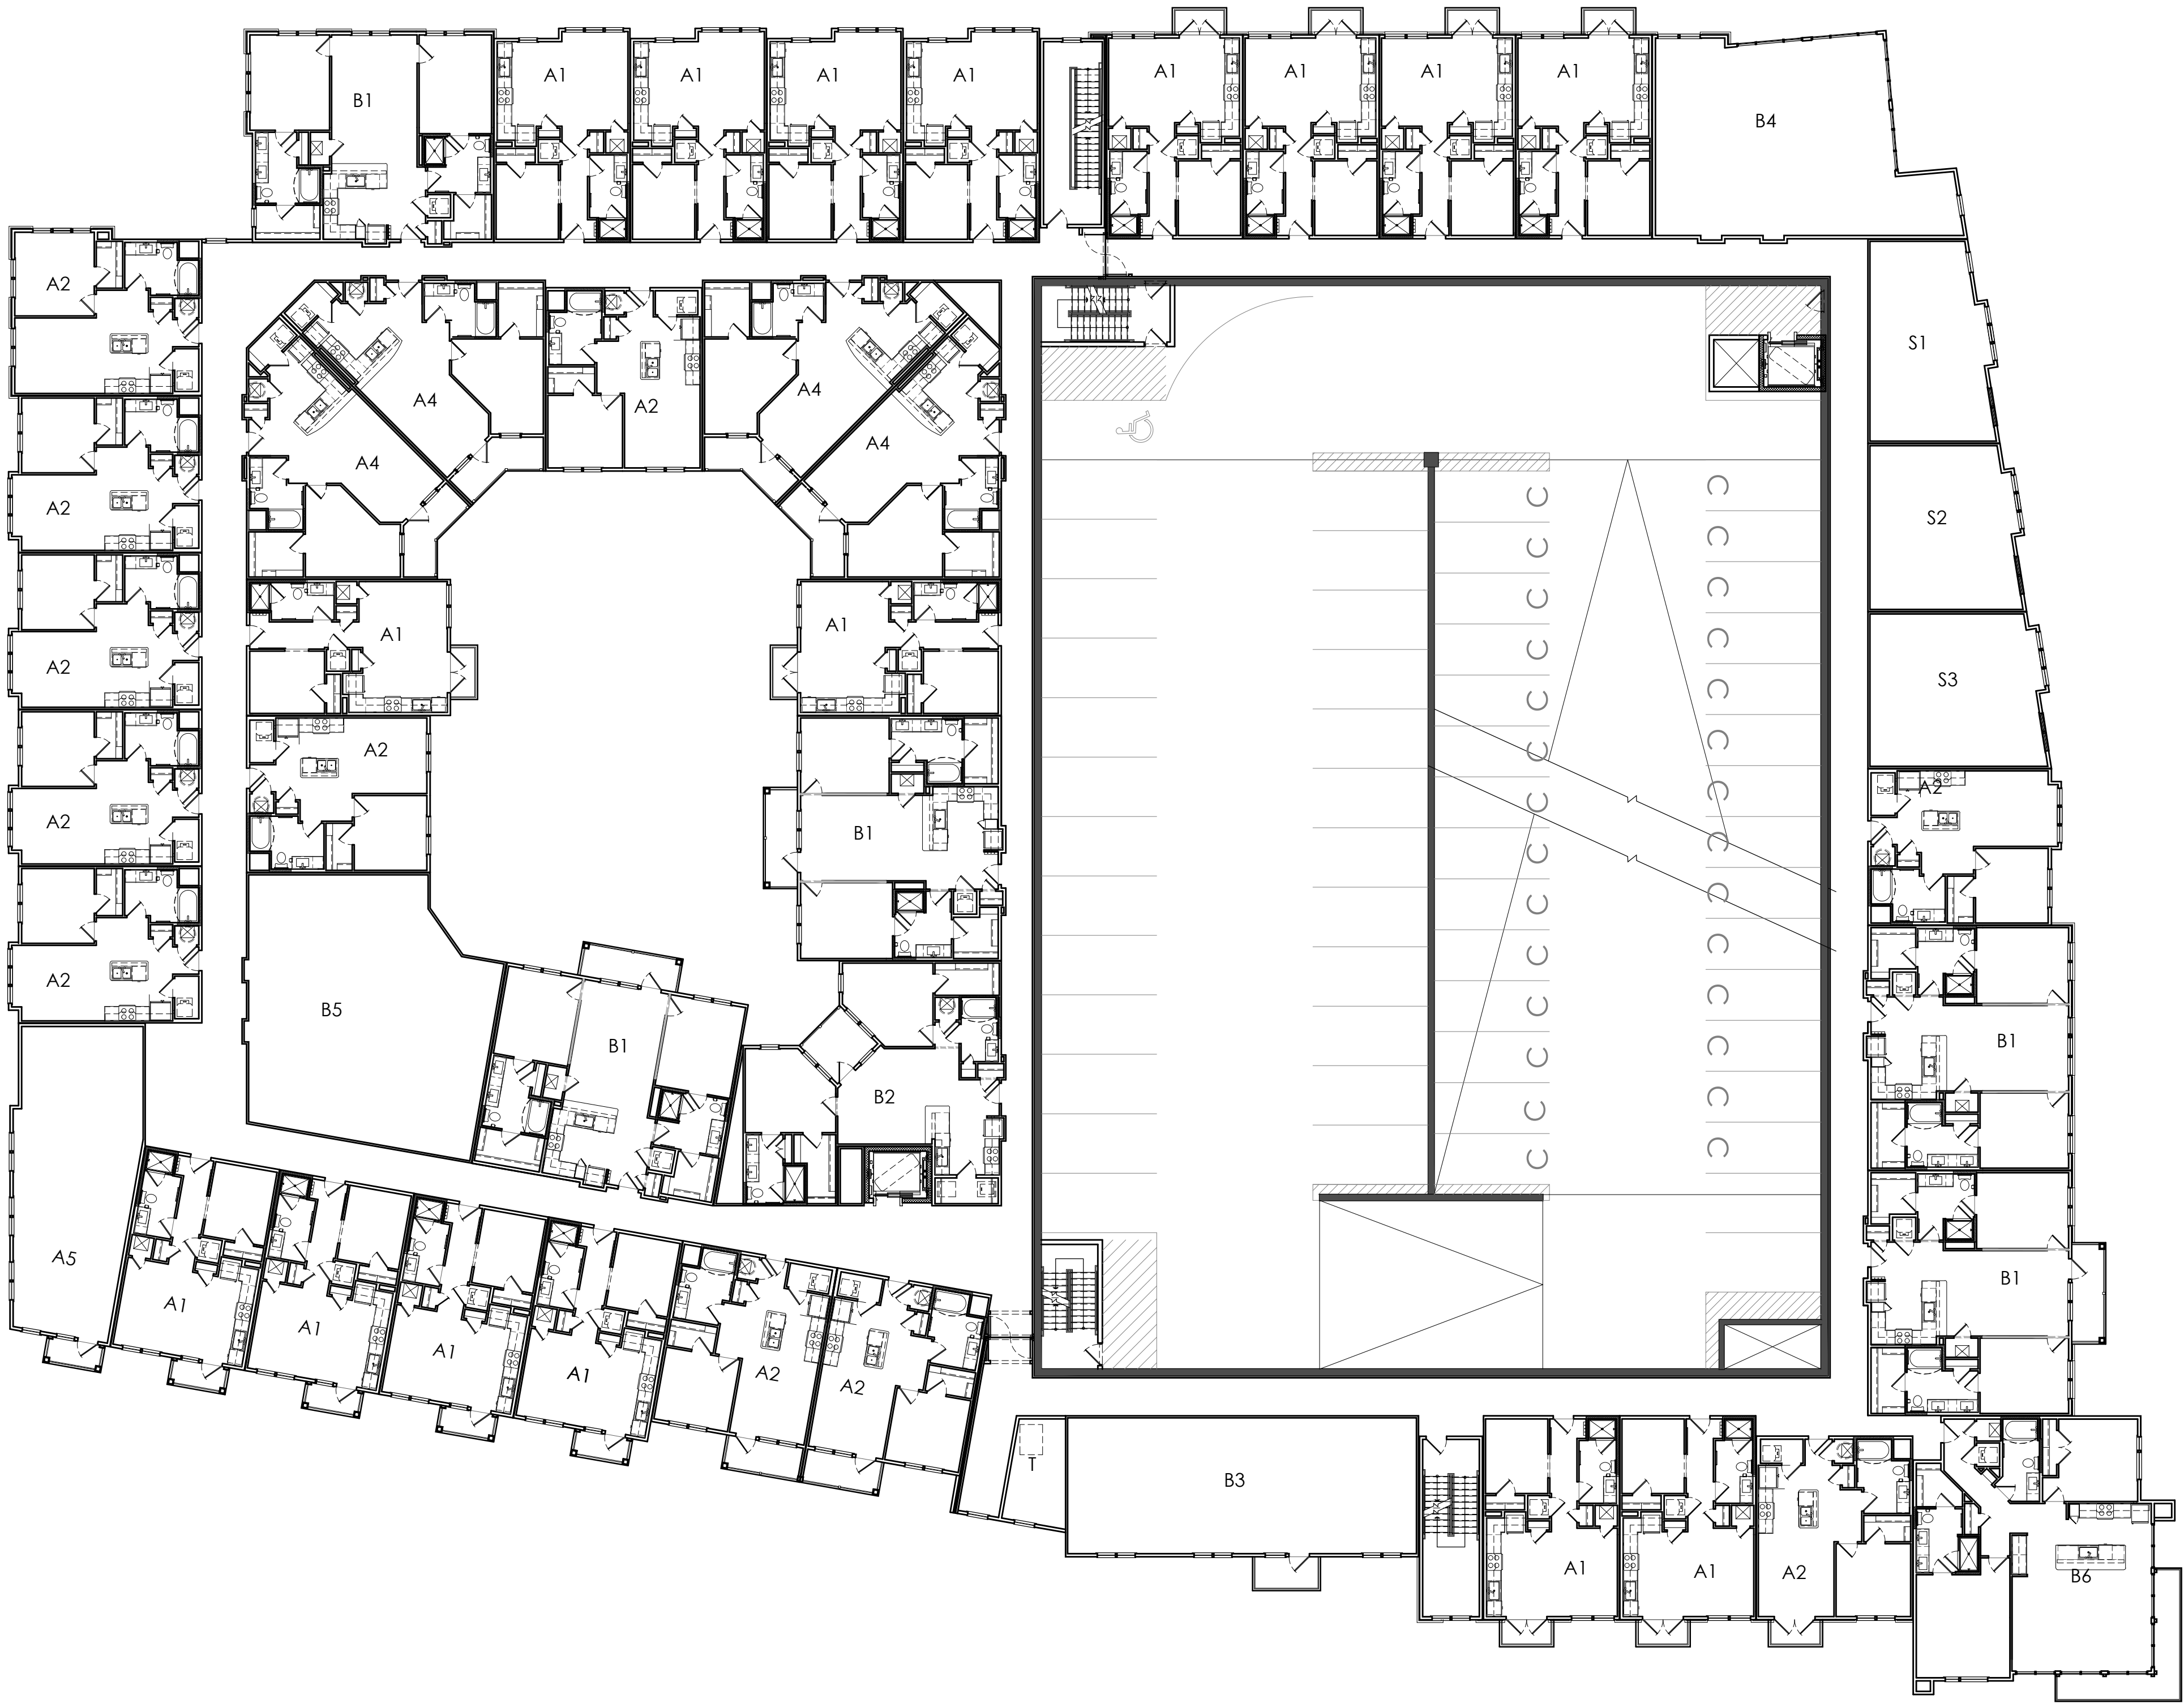

1 Building Plan - Level 3
Scale: 1/16" = 1'-0"

Plan




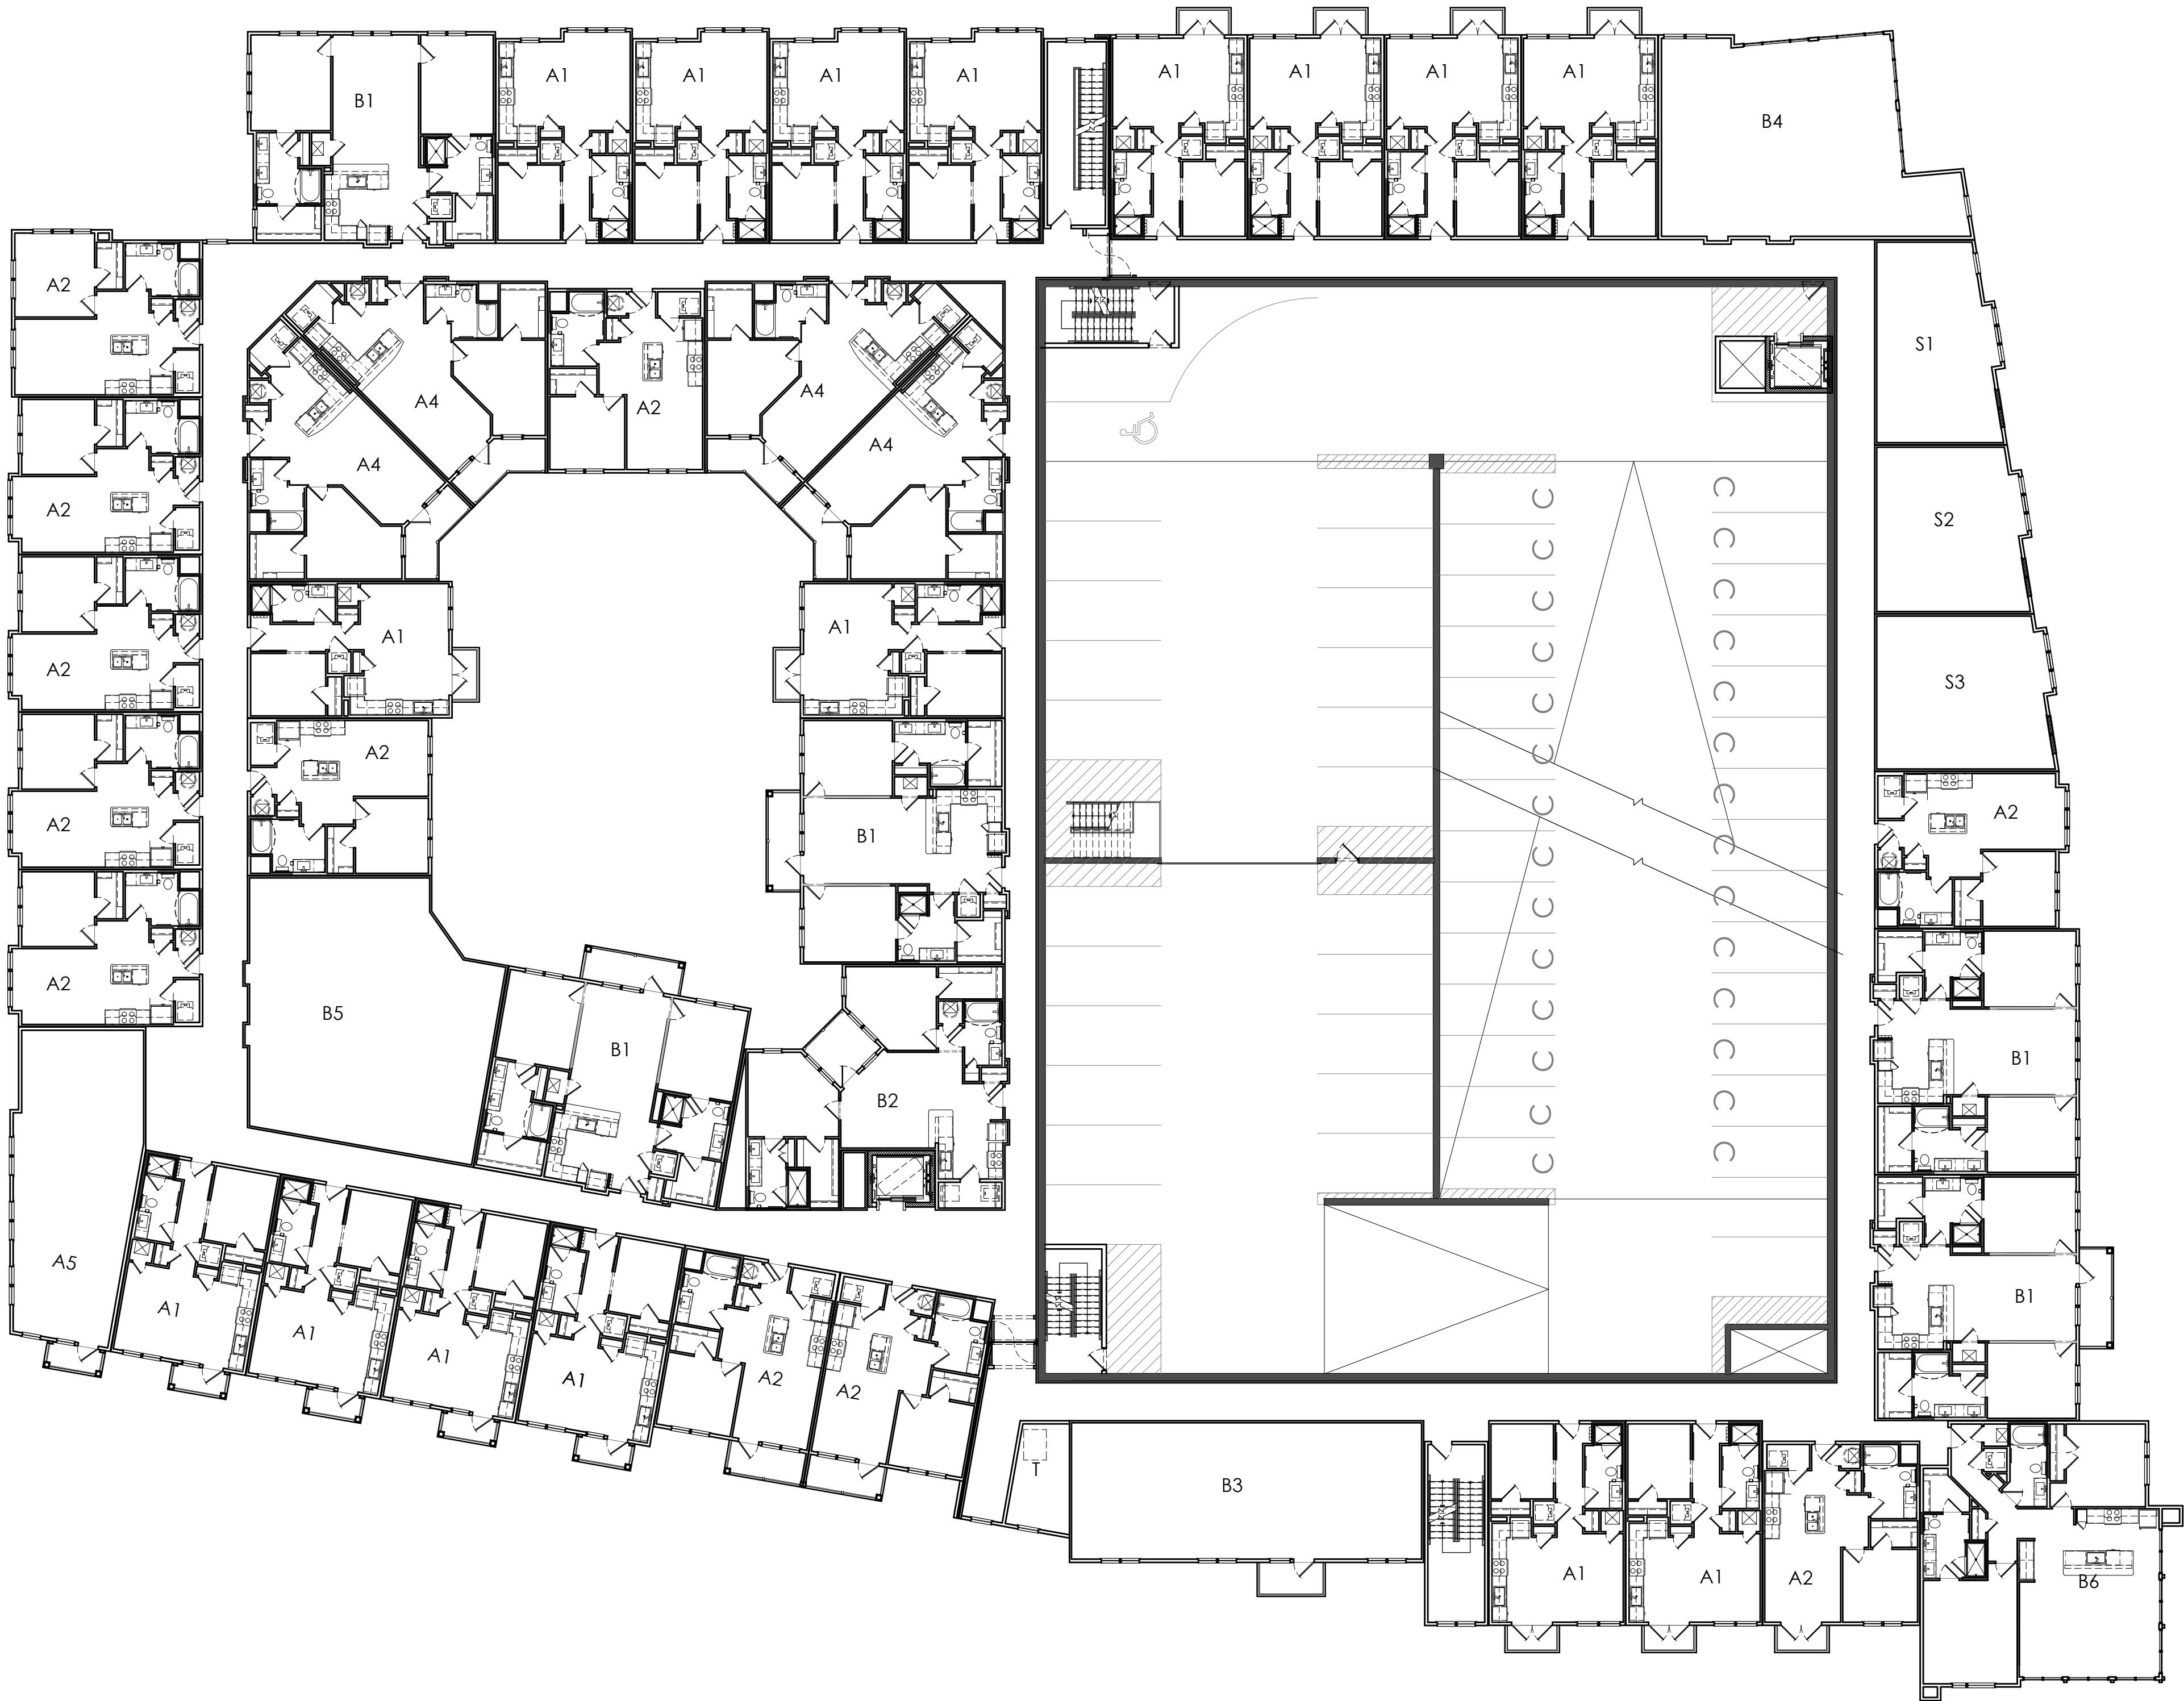

1 Building Plan - Level 4
Scale: 1/16" = 1'-0"

Plan



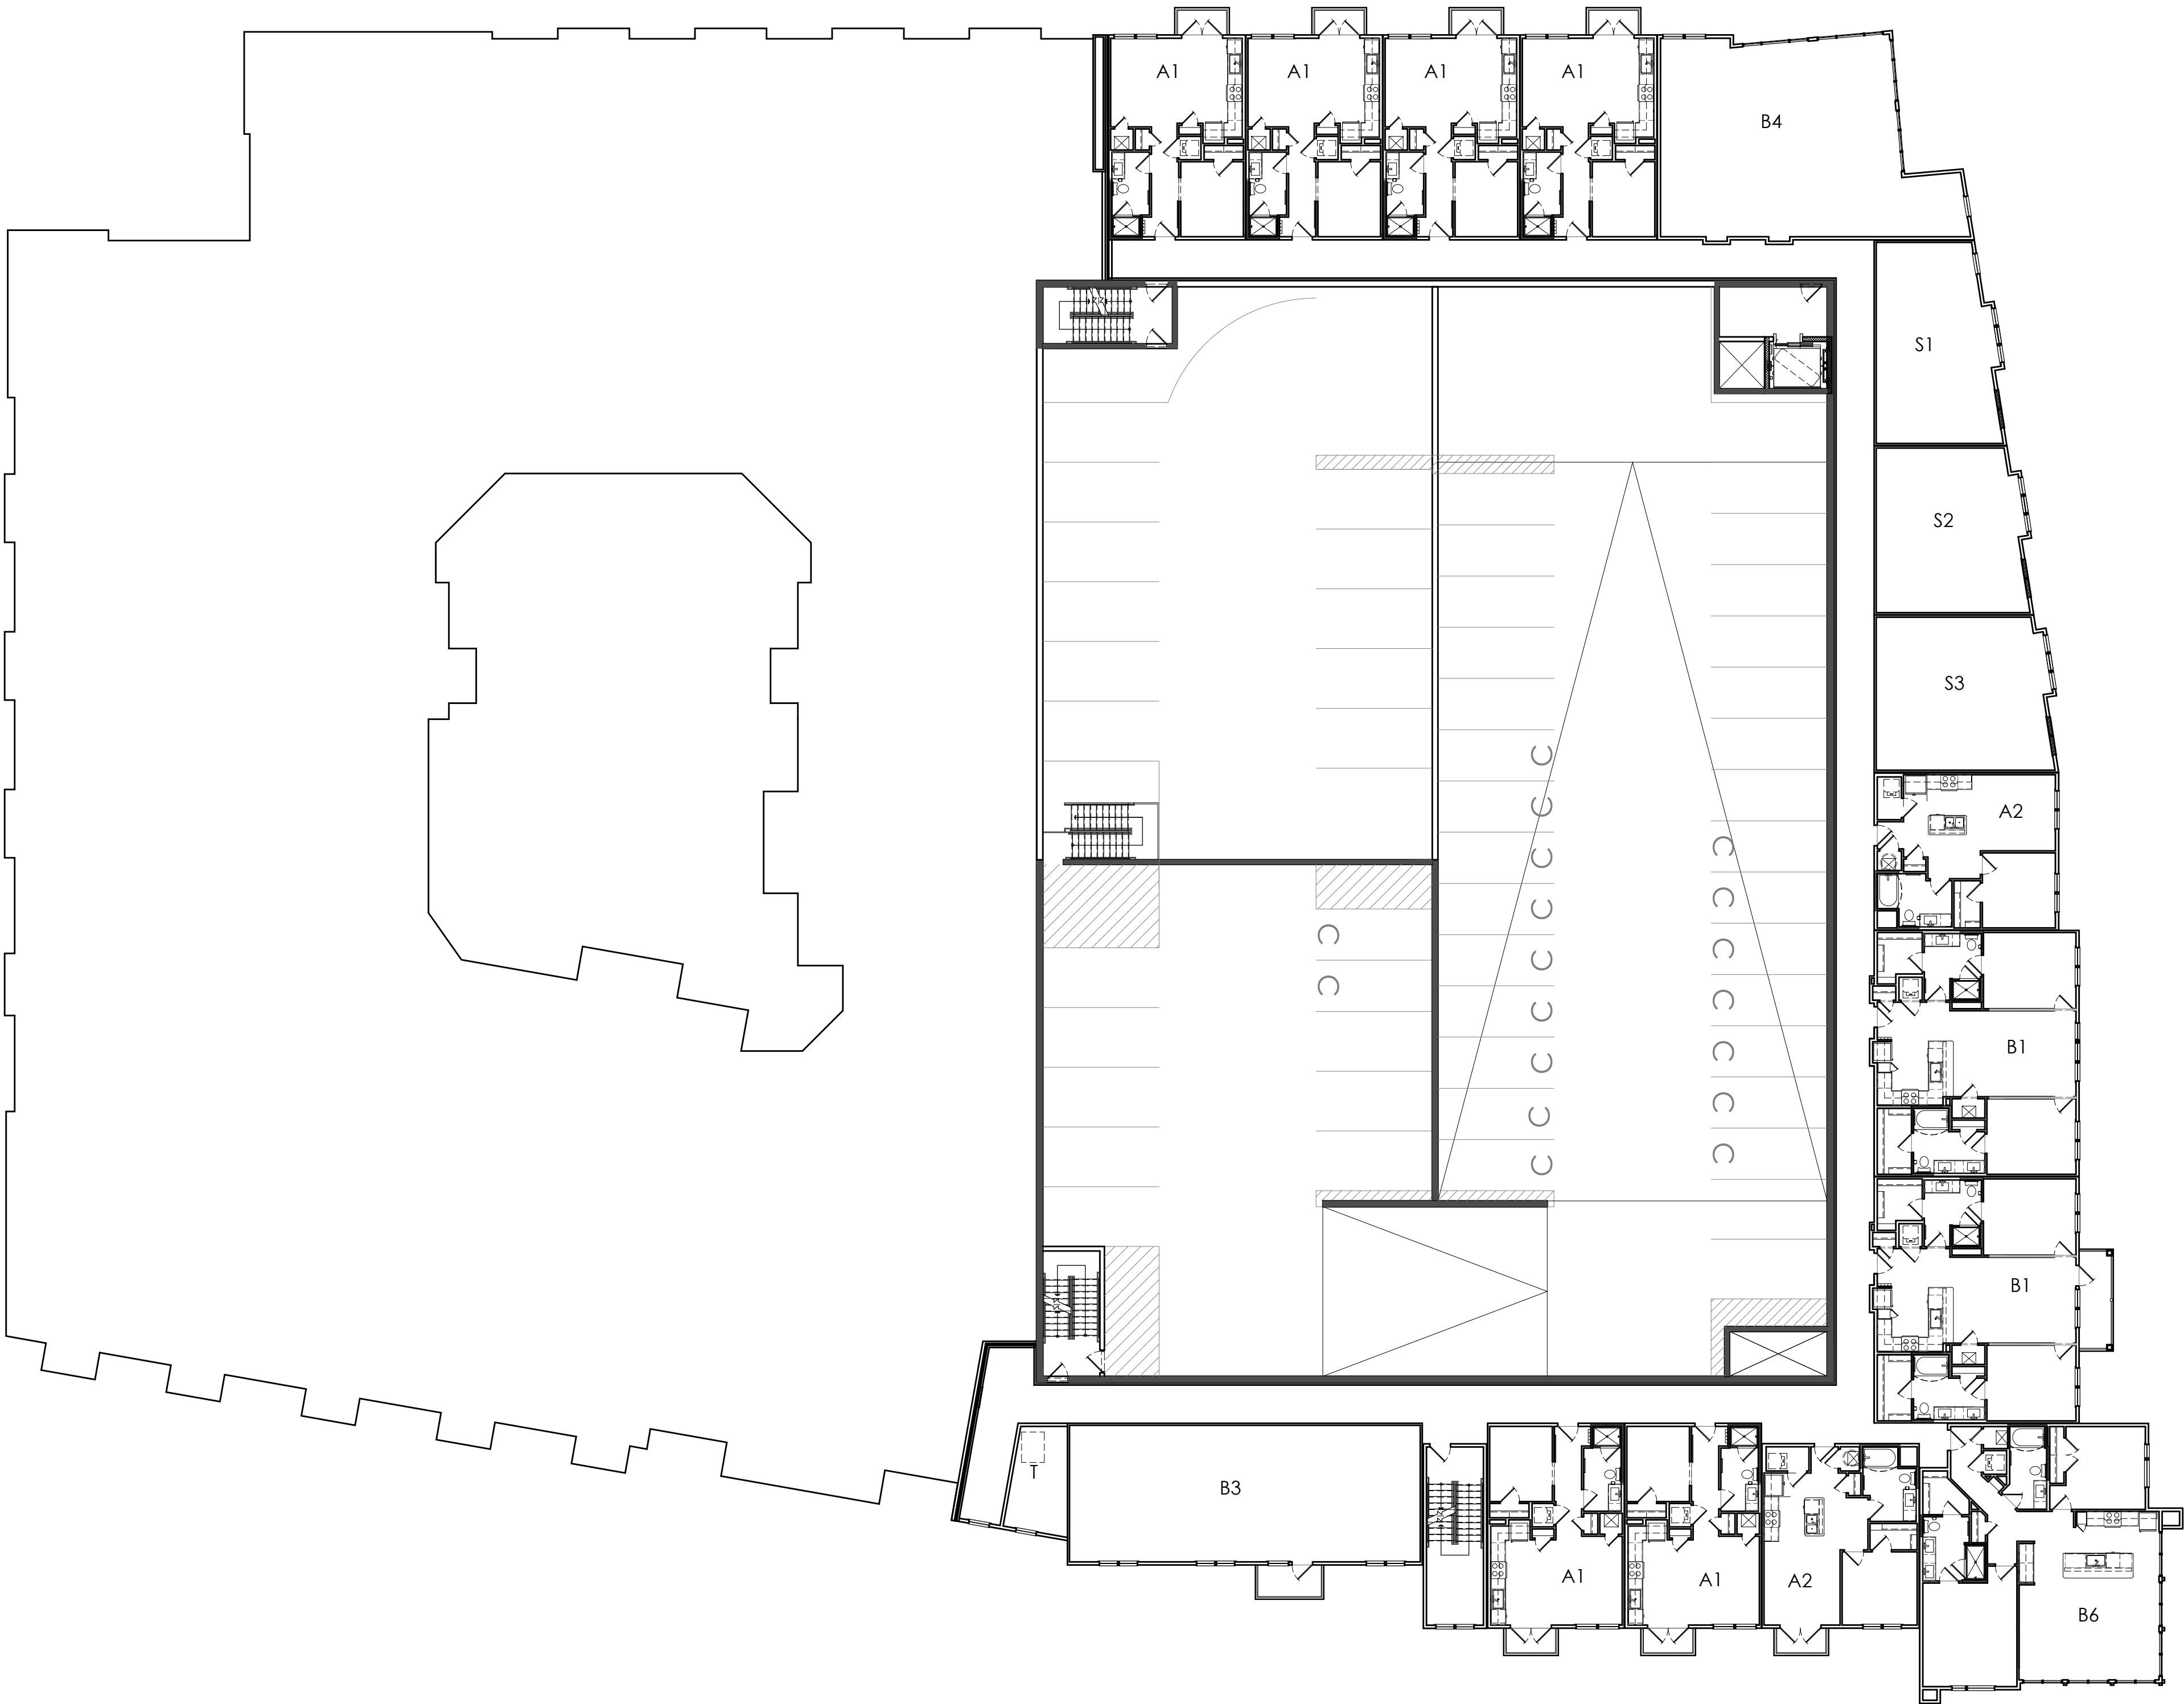

1 Building Plan - Level 5
Scale: 1/16" = 1'-0"

Plan

