


File: I:\52\52-0600\0684 WaukeshaBuchnerPool\3Prod\AutoCad\P_SP.dwg Layout: ROW User: stairn Plotted: Feb 17, 2020 - 10:41am

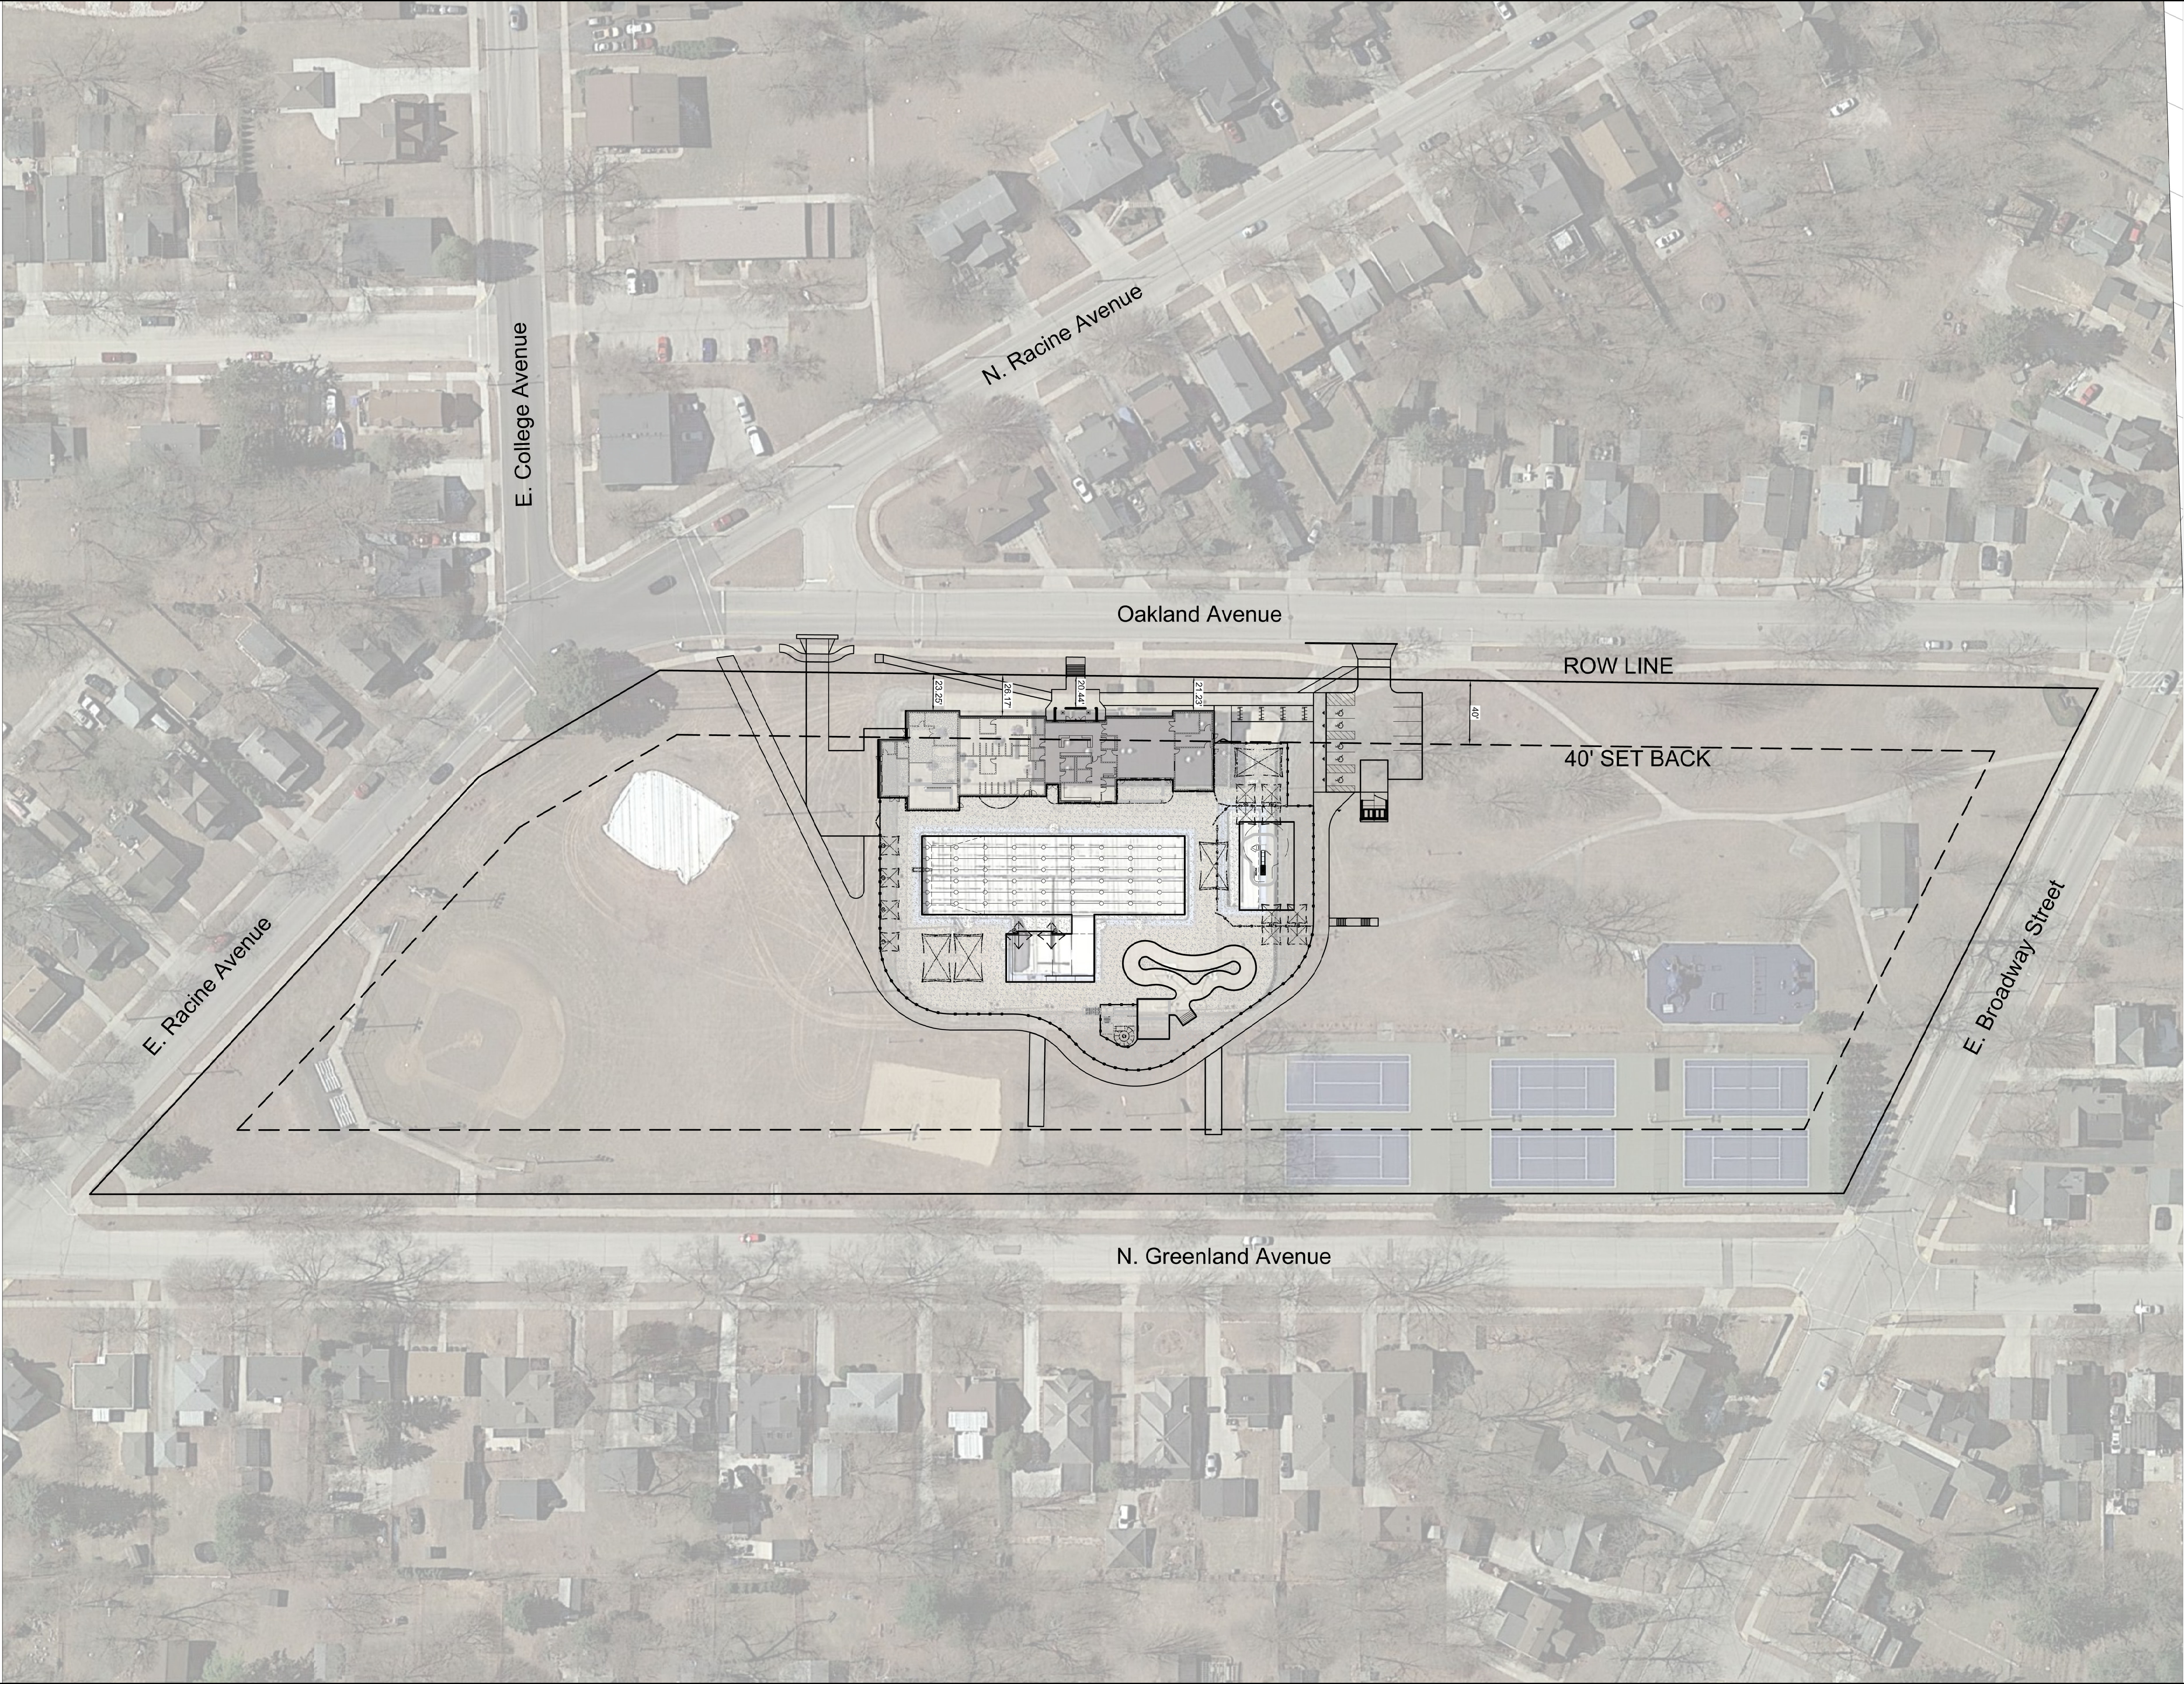

5201 E. Terrace Drive
Suite 200
Madison, WI 53718
608.443.1200
www.AyresAssociates.com



ICONICA

901 Deming Way // Madison, WI 53717
Ph: 608.664.3500 // Fx: 608.664.3535
iconicacreates.com



Milwaukee:
20855 Watertown Rd, Suite 170
Waukesha, Wisconsin 53186
T 262.901.0826
Website: http://www.henneman.com

Revision	Date
----------	------

Project Name

BUCHNER PARK
POOL

NOT FOR
CONSTRUCTION

City of Waukesha
223 Oakland Ave.
Waukesha, WI 53186

Drawn By:
Checked By:
File:
Issued For: Review
Issue Date: 02.05.2020
Project No. 52-0684.00


Sheet Title

ROW EXHIBIT



Sheet Number

File: I:\52\52-0600\0684 WaukeshaBuchnerPool\3Prod\AutoCad\P-SP.dwg Layout: ROW-ENL.G User: steinr Plotted: Feb 17, 2020 - 10:49am

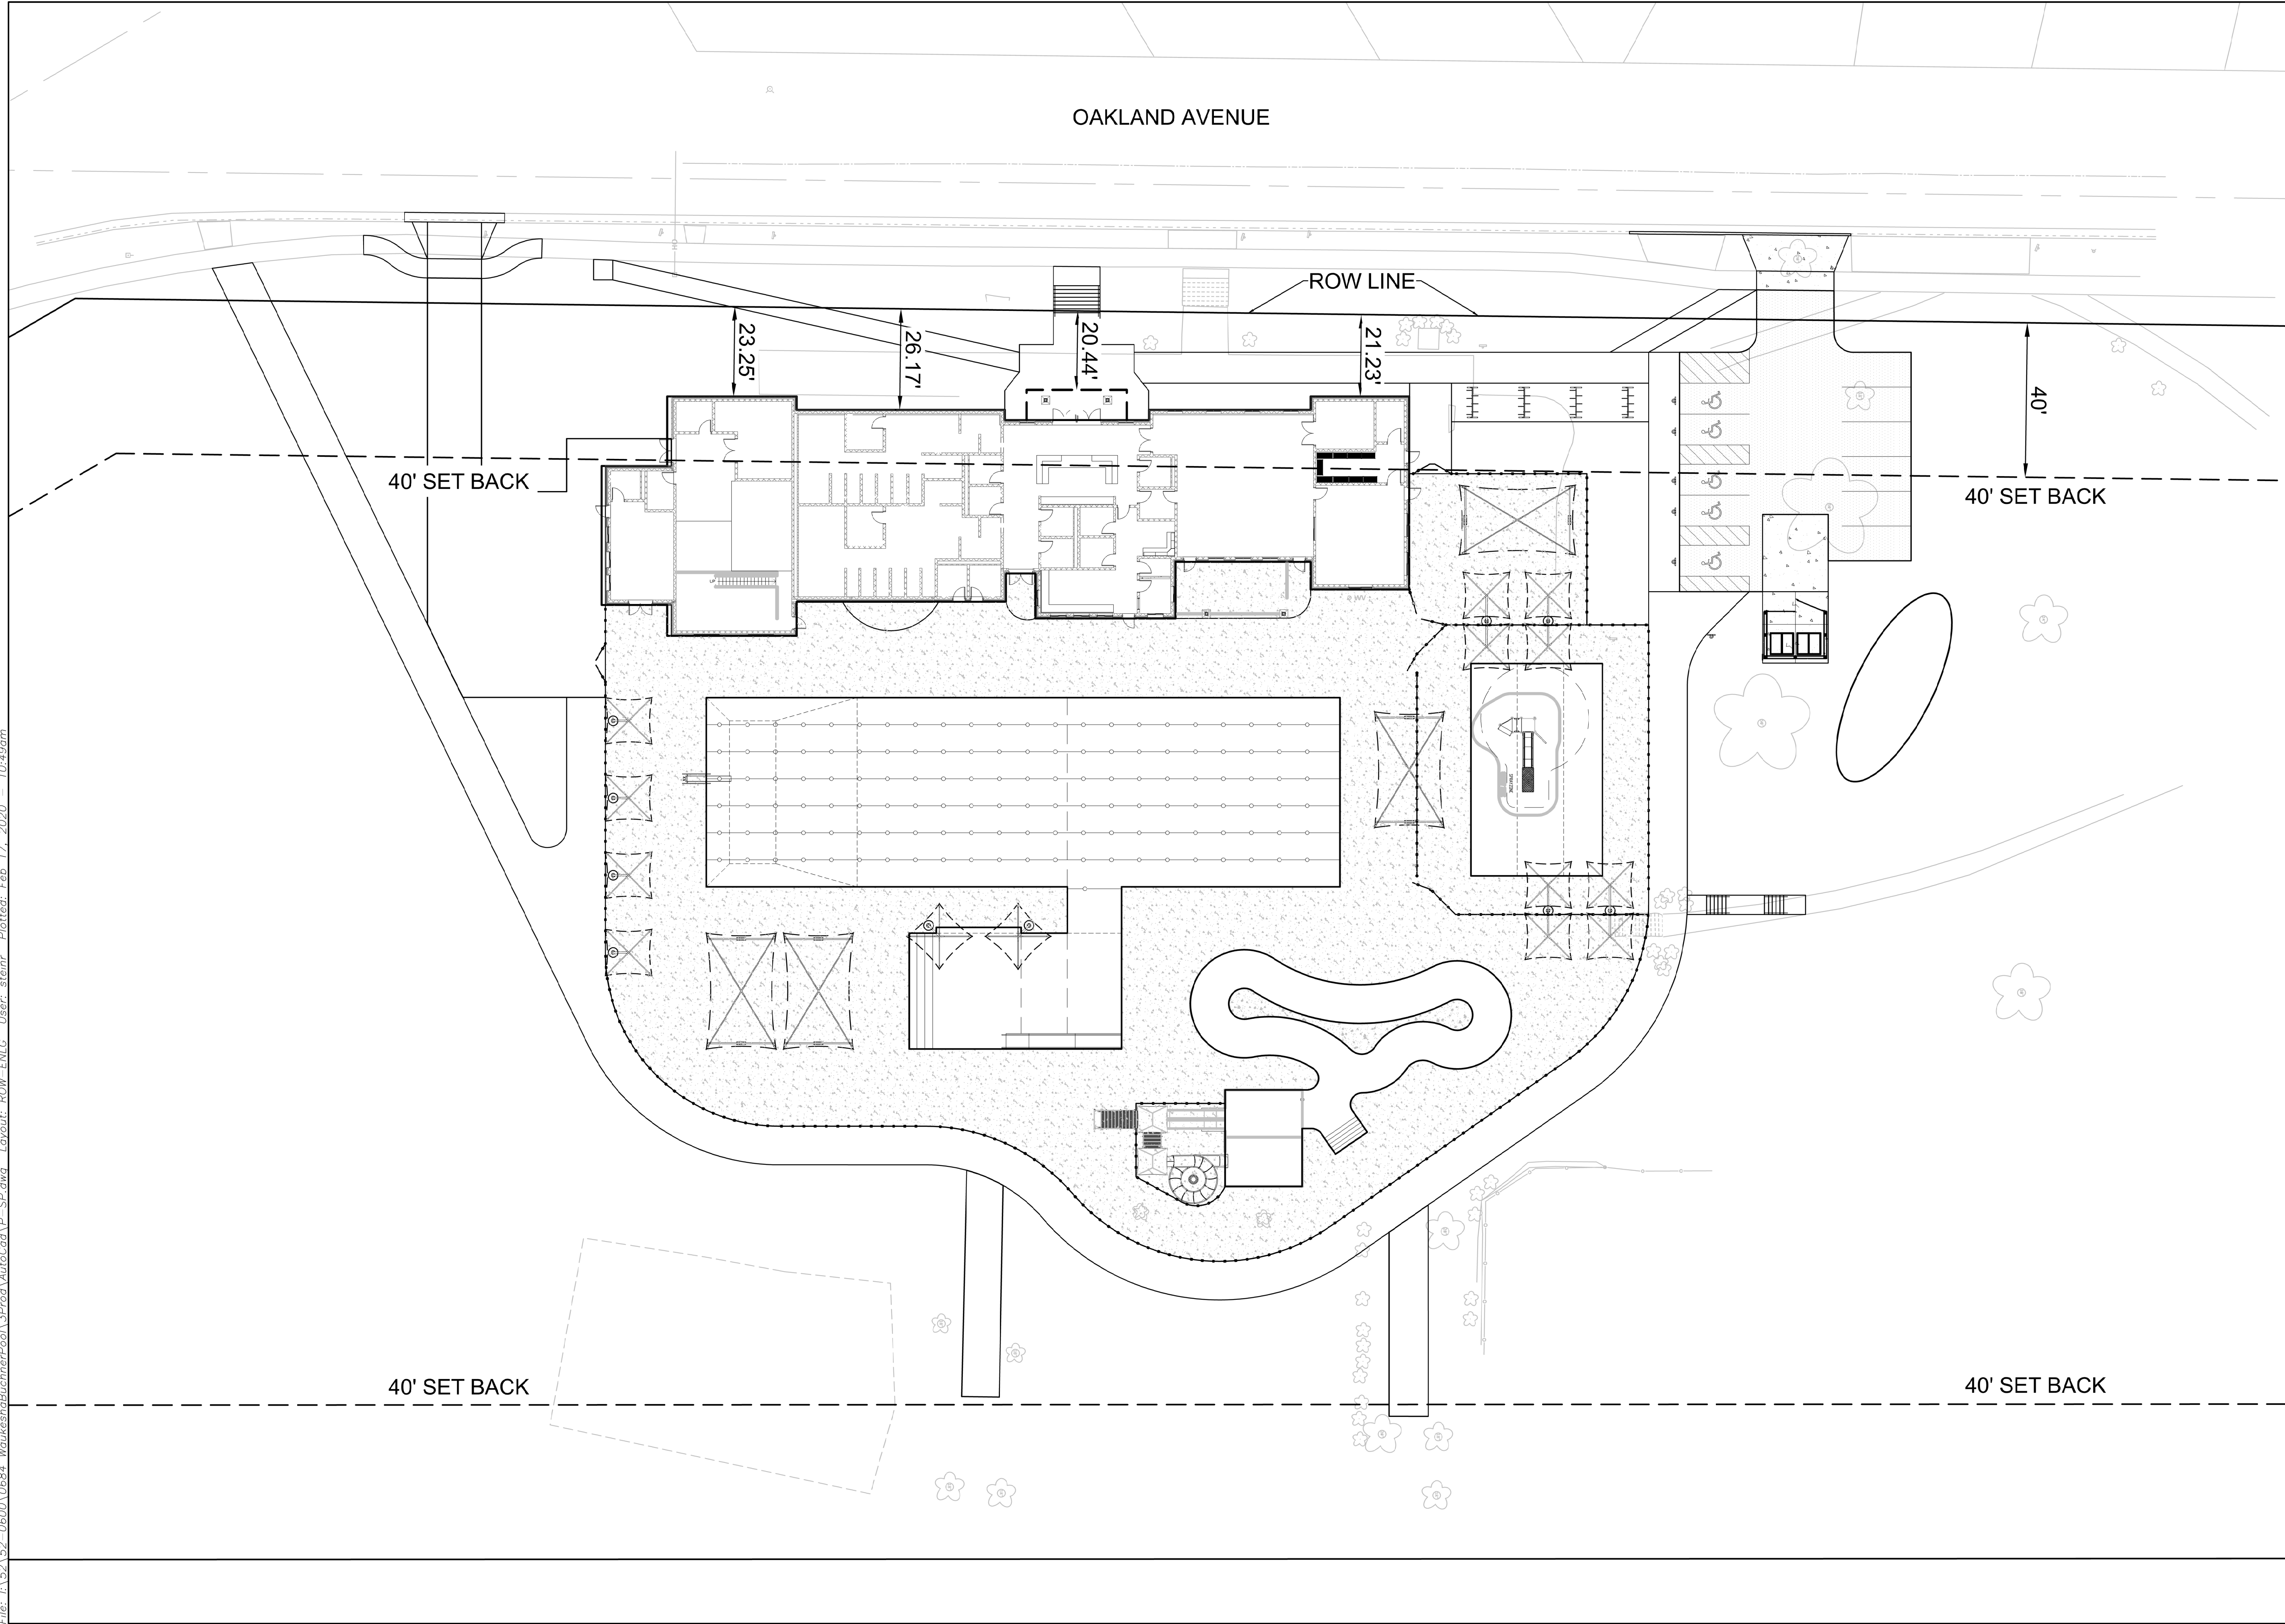

5201 E. Terrace Drive
Suite 200
Madison, WI 53718
608.443.1200
www.AyresAssociates.com



ICONICA

901 Deming Way // Madison, WI 53717
Ph: 608.664.3500 // Fx: 608.664.3535
iconicacreates.com



Milwaukee:
20855 Watertown Rd, Suite 170
Waukesha, Wisconsin 53186
T 262.901.0826
Website: http://www.henneman.com

Revision	Date
----------	------

Project Name

BUCHNER PARK
POOL

NOT FOR
CONSTRUCTION

City of Waukesha
223 Oakland Ave.
Waukesha, WI 53186

Drawn By:
Checked By:
File:
Issued For: Review
Issue Date: 02.05.2020
Project No. 52-0684.00

Sheet Title
ROW EXHIBIT



0
Sheet Number