


STATE OF WISCONSIN **CITY OF WAUKESHA** TRANSPORTATION PROJECT PLAT TITLE SHEET PROJECT NO. 2718-04-21

MOUNTAIN AVE - MADISON ST

W. ST PAUL AVE **WAUKESHA COUNTY**

CONVENTIONAL SYMBOLS

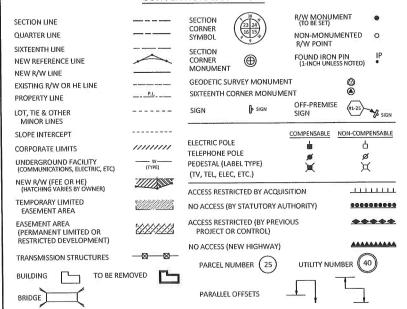

CONVENTIONAL ABBREVIATIONS

| ACCESS RIGHTS | AR | POINT OF INTERSECTION | PI |
|--------------------------|-------|-------------------------|--------|
| ACRES | AC | PROPERTY LINE | PL |
| AHEAD | AH | RECORDED AS | (100') |
| ALUMINUM | ALUM | REEL / IMAGE | R/I |
| AND OTHERS | ET AL | REFERENCE LINE | R/L |
| BACK | BK | REMAINING | REM |
| BLOCK | BLK | RESTRICTIVE DEVELOPMENT | RDE |
| CENTERLINE | C/L | EASEMENT | |
| CERTIFIED SURVEY MAP | CSM | RIGHT | RT |
| CONCRETE | CONC | RIGHT OF WAY | R/W |
| COUNTY | CO | SECTION | SEC |
| COUNTY TRUNK HIGHWAY | CTH | SEPTIC VENT | SEPV |
| DISTANCE | DIST | SQUARE FEET | SF |
| CORNER | COR | STATE TRUNK HIGHWAY | STH |
| DOCUMENT NUMBER | DOC | STATION | STA |
| EASEMENT | EASE | TELEPHONE PEDESTAL | TP |
| EXISTING | EX | TEMPORARY LIMITED | TLE |
| GAS VALVE | GV | EASEMENT | |
| GRID NORTH | GN | TRANSPORTATION PROJECT | TPP |
| HIGHWAY EASEMENT | HE | PLAT | |
| IDENTIFICATION | ID | UNITED STATES HIGHWAY | USH |
| LAND CONTRACT | LC | VOLUME | ٧ |
| LEFT | LT | | |
| MONUMENT | MON | CLIDVE DATA | |
| NATIONAL GEODETIC SURVEY | | CURVE DATA | |
| NUMBER | NO | LONG CHORD LCH | |
| OUTLOT | OL | LONG CHORD BEARING LCB | |
| DAGE | D | | |

BEGIN PROJECT CONVENTIONAL

LAYOUT

SCALE

THE NOTES CONVENTIONAL SIGNS, AND ABBREVIATIONS ARE ASSOCIATED WITH EACH TRANSPORTATION

POSITIONS SHOWN ON THIS PLAT ARE WISCONSIN STATE PLANE COORDINATES, SOUTH ZONE NAD27, IN U.S. SURVEY FEET, VALUES ARE GROUND COORDINATES, GROUND BEARINGS, AND GROUND DISTANCES

ALL NEW RIGHT-OF-WAY MONUMENTS WILL BE TYPE 2 (TYPICALLY %" x 24" iron rebars), unless otherwise noted, and will be placed prior to the completion of the project.

ALL RIGHT-OF-WAY LINES DEPICTED IN THE NON-ACQUISITION AREAS ARE INTENDED TO RE-ESTABLISH EXISTING RIGHT-OF-WAY LINES AS DETERMINED FROM PREVIOUS PROJECTS, OTHER RECORDED DOCUMENTS, OR FROM CENTERLINE OF EXISTING PAVEMENTS

RIGHT-OF-WAY BOUNDARIES ARE DEFINED WITH COURSES OF THE PERIMETER OF THE HIGHWAY LANDS REFERENCED TO THE U.S. PUBLIC LAND SURVEY SYSTEM OR OTHER "SURVEYS" OF PUBLIC RECORD.

DIMENSIONING FOR THE NEW RIGHT-OF-WAY IS MEASURED ALONG AND PERPENDICULAR TO THE NEW

A TEMPORARY LIMITED FASEMENT (TIE) IS A RIGHT FOR CONSTRUCTION PURPOSES. AS DEFINED HEREIN. INCLUDING THE RIGHT TO OPERATE NECESSARY EQUIPMENT THEREON, THE RIGHT OF INGRESS AND EGRESS, AS LONG AS REQUIRED FOR SUCH PUBLIC PURPOSE, INCLUDING THE RIGHT TO PRESERVE, PROTECT, REMOVE, OR THIS PLAT EXPIRE AT THE COMPLETION OF THE CONSTRUCTION PROJECT FOR WHICH THIS INSTRUMENT IS

A PERMANENT LIMITED EASEMENT (PLE) IS A RIGHT FOR CONSTRUCTION AND MAINTENANCE PURPOSES, AS DEFINED HEREIN, INCLUDING THE RIGHT TO OPERATE NECESSARY EQUIPMENT THEREON AND THE RIGHT OF INGRESS AND EGRESS, AS LONG AS REQUIRED FOR SUCH PUBLIC PURPOSE, INCLUDING THE RIGHT TO PRESERVE, PROTECT, REMOVE, OR PLANT THEREON ANY VEGETATION THAT THE HIGHWAY AUTHORITIES MAY DEFM DESIRABLE BUT WITHOUT PREJUDICE TO THE OWNER'S RIGHTS TO MAKE OR CONSTRUCT IMPROVEMENTS ON SAID LANDS OR TO FLATTEN THE SLOPES, SAID ACTIVITIES WILL NOT IMPAIR OR OTHERWISE ADVERSELY AFFECT THE HIGHWAY FACILITIES.

PROPERTY LINES SHOWN ON THIS PLAT ARE DRAWN FROM DATA DERIVED FROM MAPS AND DOCUMENTS OF PUBLIC RECORD AND/OR EXISTING OCCUPATIONAL LINES. THIS PLAT MAY NOT BE A TRUE REPRESENTATION OF EXISTING PROPERTY LINES, EXCLUDING RIGHT-OF-WAY, AND SHOULD NOT BE USED AS A SUBSTITUTE FOR AN

FOR THE LATEST ACCESS/DRIVEWAY INFORMATION, CONTACT THE PLANNING UNIT OF THE CITY OF WAUKESHA

PARCEL IDENTIFICATION NUMBERS MAY NOT POINT TO ALL AREAS OF ACQUISITION, AS NOTED ON THE SCHEDULE OF LANDS & INTERESTS REQUIRED.

> PROJECT NUMBER 2718-04-21 SHEET 2 OF 2 AMENDMENT NO: 2

V:\SURVEY\WK\76-0146.00 CITY OF WAUKESHA\CADD\C3D\SHEETSPLAN\27180421_4.01_TS.DWG

PLE

POINT OF TANGENCY

PERMANENT LIMITED

POINT OF BEGINNING

POINT OF CURVATURE

POINT OF COMPOUND CURVE

FASEMENT

RADIUS

DEGREE OF CURVE

LENGTH OF CURVE

DIRECTION AHEAD

DIRECTION BACK

A /DELTA

CENTRAL ANGLE

UTILITY SYMBOLS WATER

GAS TELEPHONE

FLECTRIC

OVERHEAD TRANSMISSION LINES

CABLE TELEVISION FIBER OPTIC


SANITARY SEWER

PLOT DATE:

9/16/2015 3:04 PM

PLOT BY: LARSON, BENJAMIN PLOT NAME:

APPRAISAL PLAT DATE

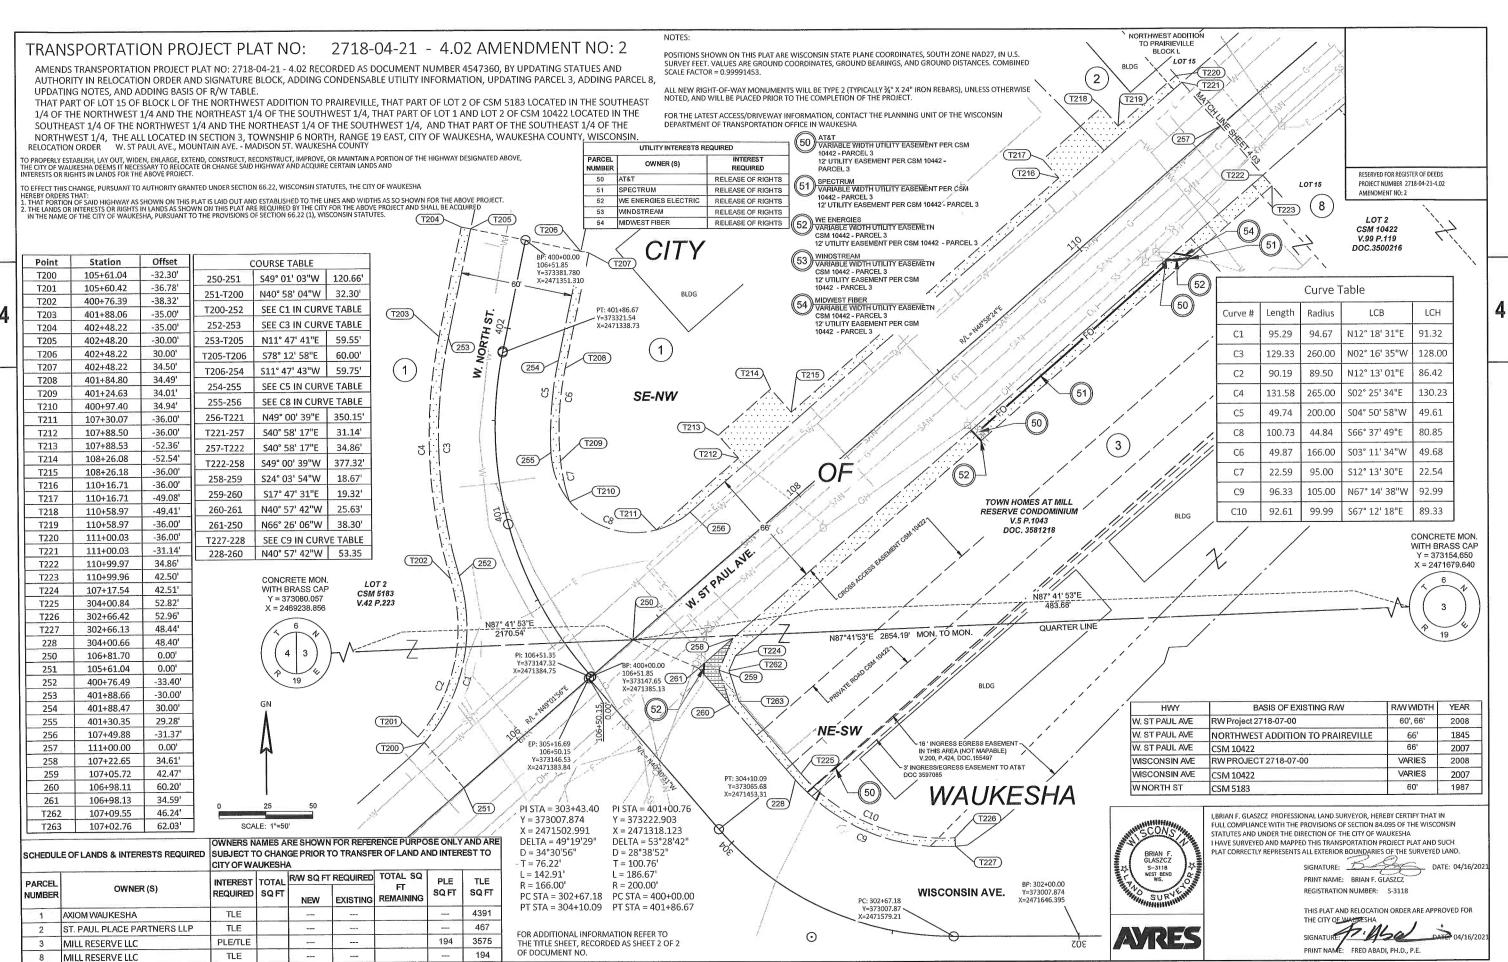

FILE NAME: V:\SURVEY\WK\76-0146.00 CITY OF WAUKESHA\CADD\C3D\SHEETSPLAN\27180421_4.02_A2.DWG

PLOT DATE :

4/16/2021 3:11 PM


LARSON, BENJAMIN

PLOT BY:

PLOT NAME :

E: 1 IN:50 FT

2718-04-21 - 4.02 AMENDMENT NO: 2

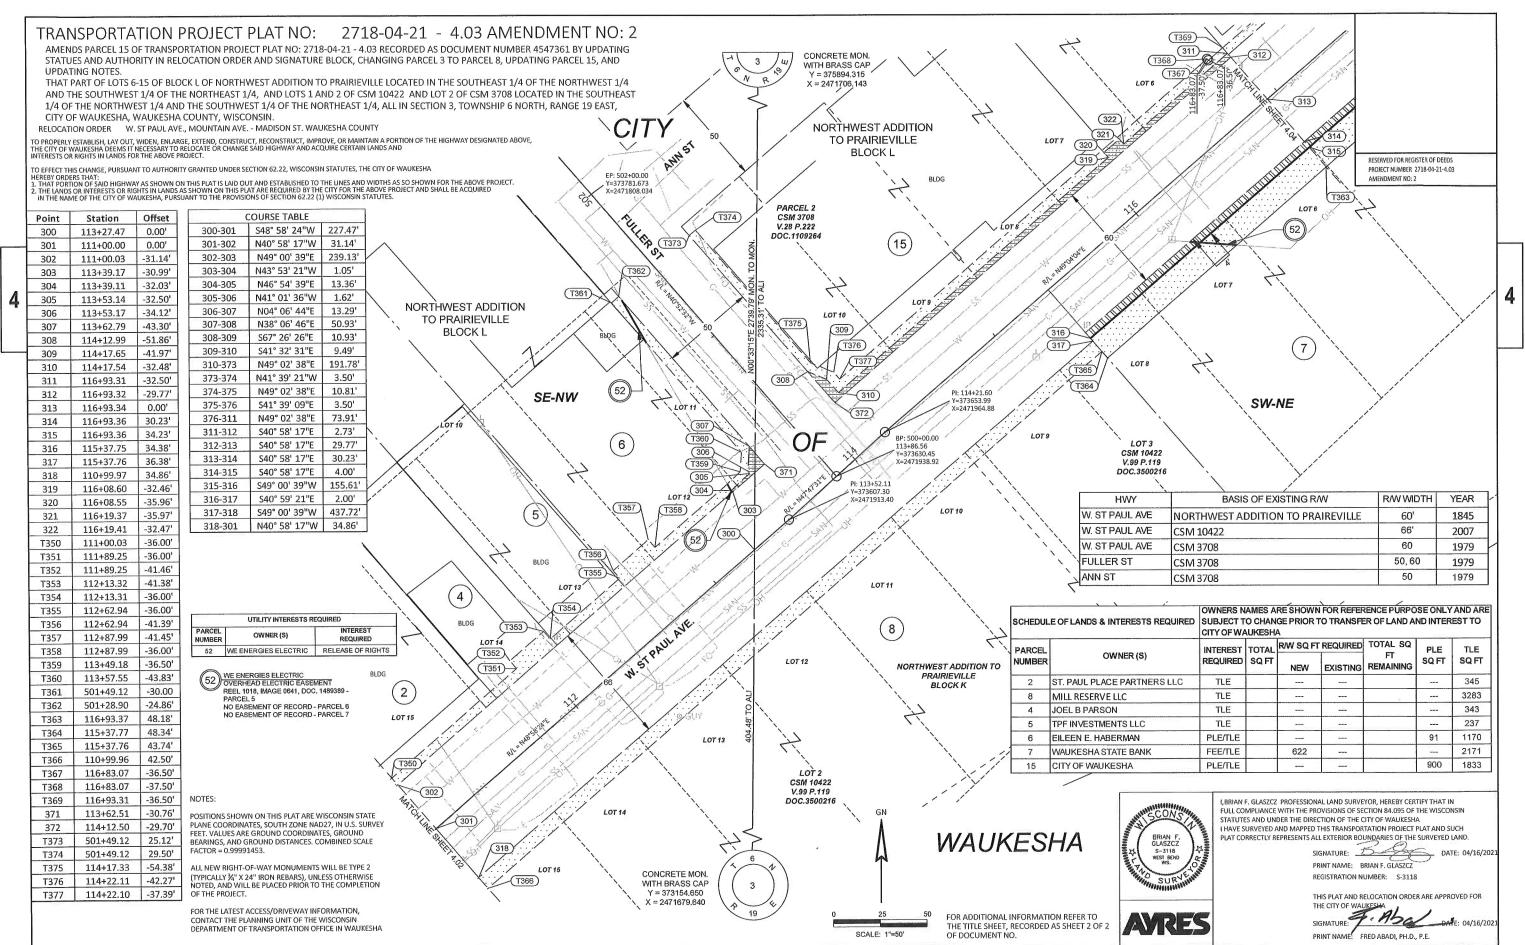

FILE NAME: V:\SURVEY\WK\76-0146.00 CITY OF WAUKESHA\CADD\C3D\SHEETSPLAN\27180421_4.03_A2.DWG APPRAISAL PLAT DATE:

PLOT DATE: 4/16/2021 3:11 PM


PLOT BY

LARSON, BENJAMIN

PLOT NAME :

CALE: 1 IN:50

1 IN:50 FT

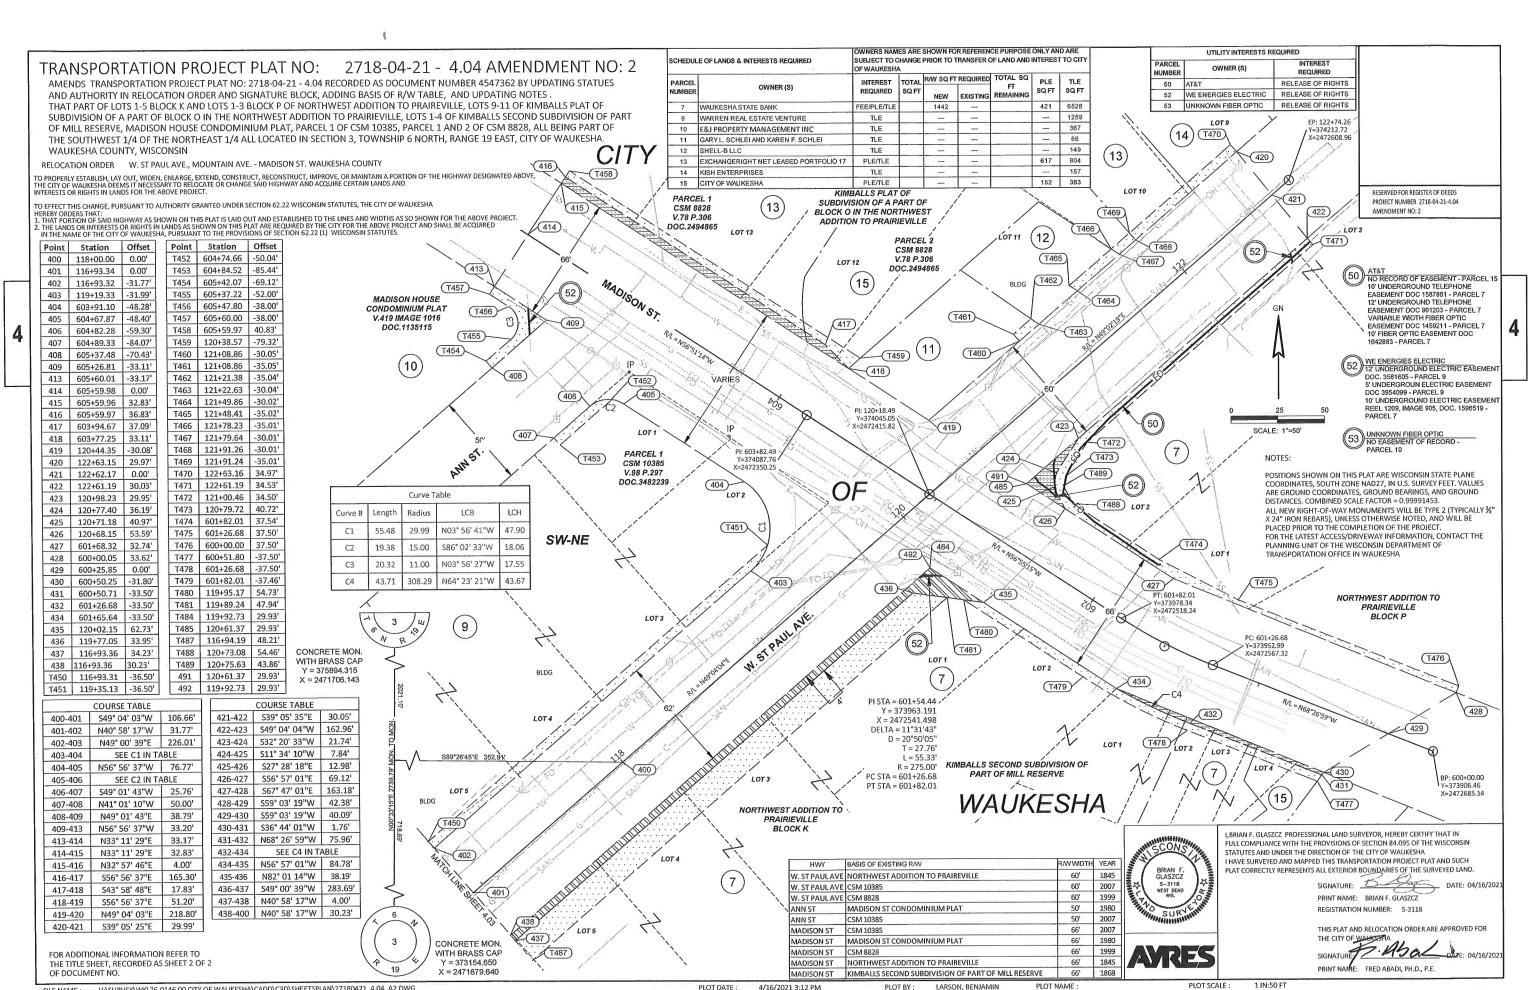

FILE NAME: V:\SURVEY\WK\76-0146.00 CITY OF WAUKESHA\CADD\C3D\SHEETSPLAN\27180421_4.04_A2.DWG
APPRAISAL PLAT DATE:

2718-04-21 - 4.04 AMENDMENT NO: 2