


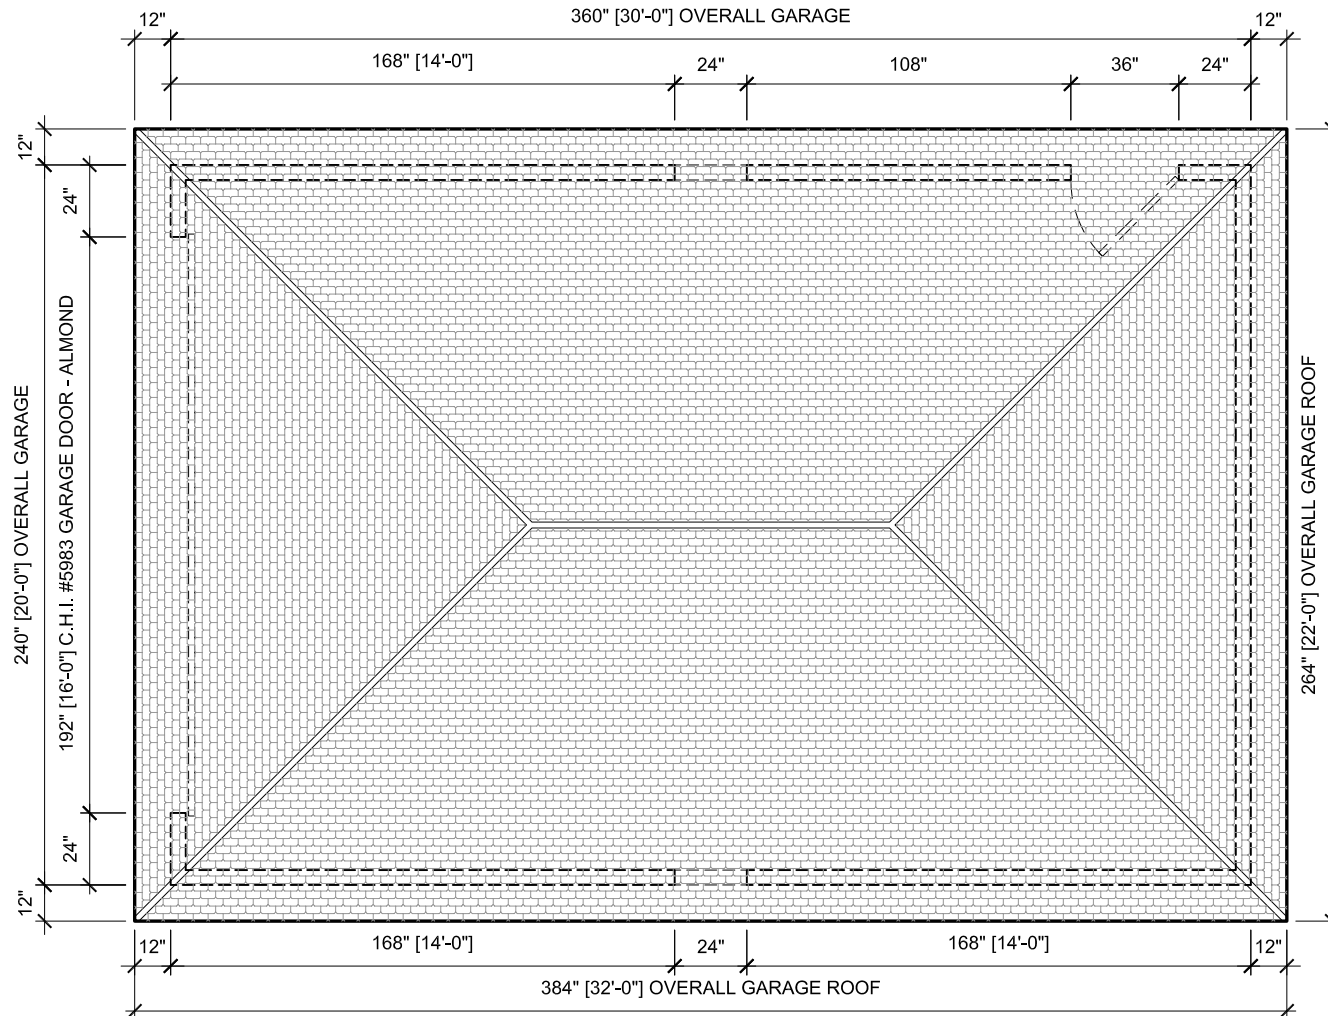


NOTE: SEE SECTION ON
PAGE 6 FOR TYPICAL DETAILS

GILLES & SARAH FOUQUART RESIDENCE

PLAN VIEW	DATE: 02.10.2021	REV3: 04.23.2021
SCALE: 3/16" = 1'-0"	PAGE: 1 OF 6	



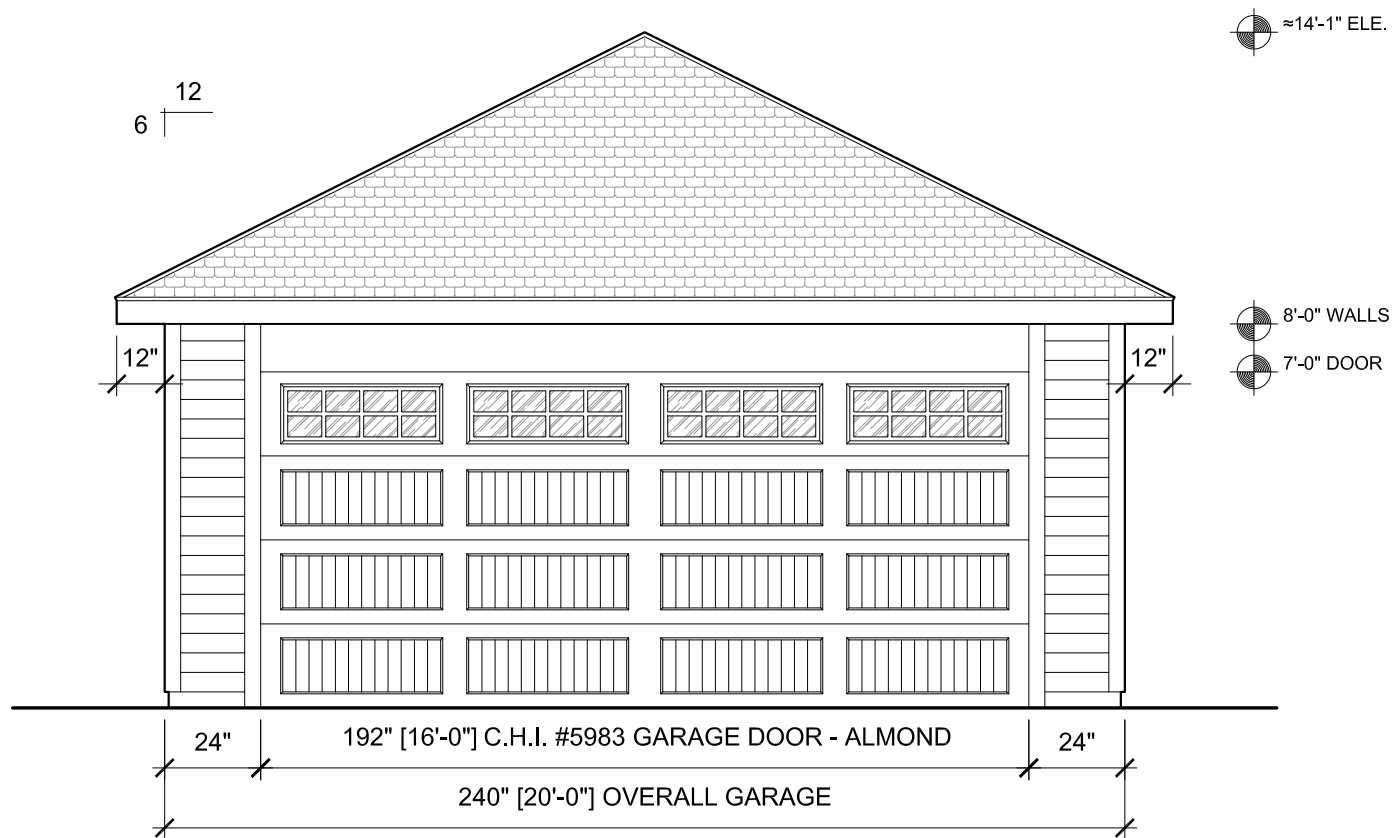

GILLES & SARAH FOUQUART RESIDENCE

ELEVATION


DATE:
02.10.2021

REV3:
04.23.2021

SCALE: 1/4" = 1'-0"

PAGE: 2 OF 6



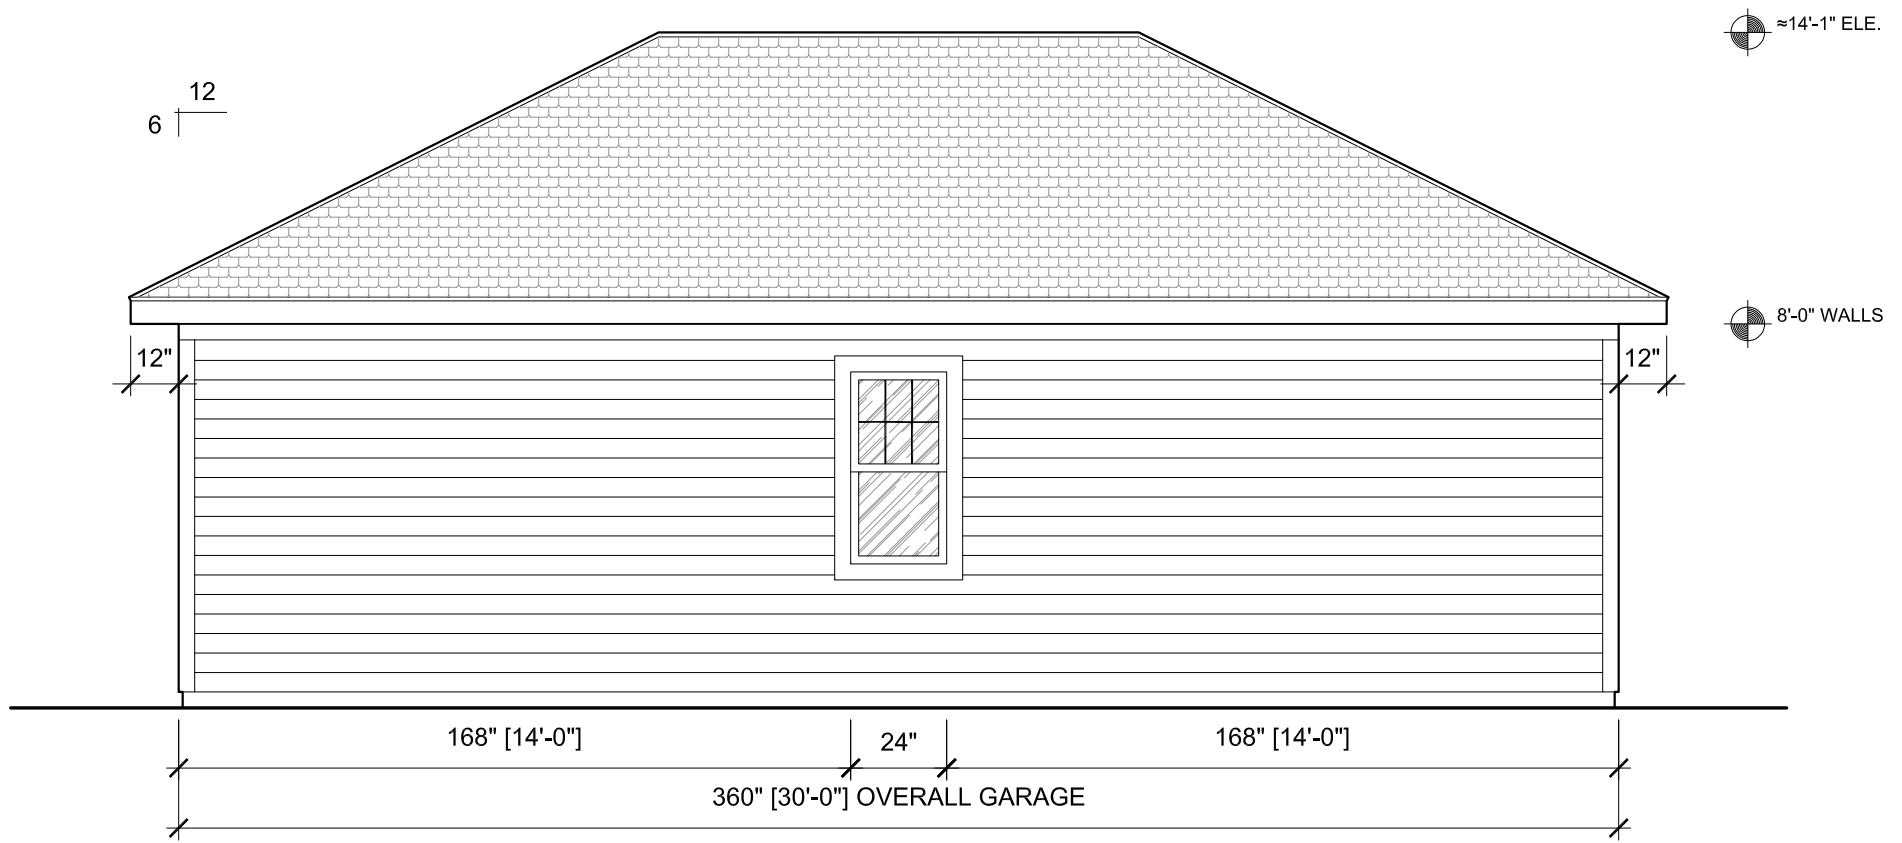

GILLES & SARAH FOUQUART RESIDENCE

ELEVATION


SCALE: 1/4" = 1'-0"

DATE:
02.10.2021

REV3:
04.23.2021

PAGE: 3 OF 6



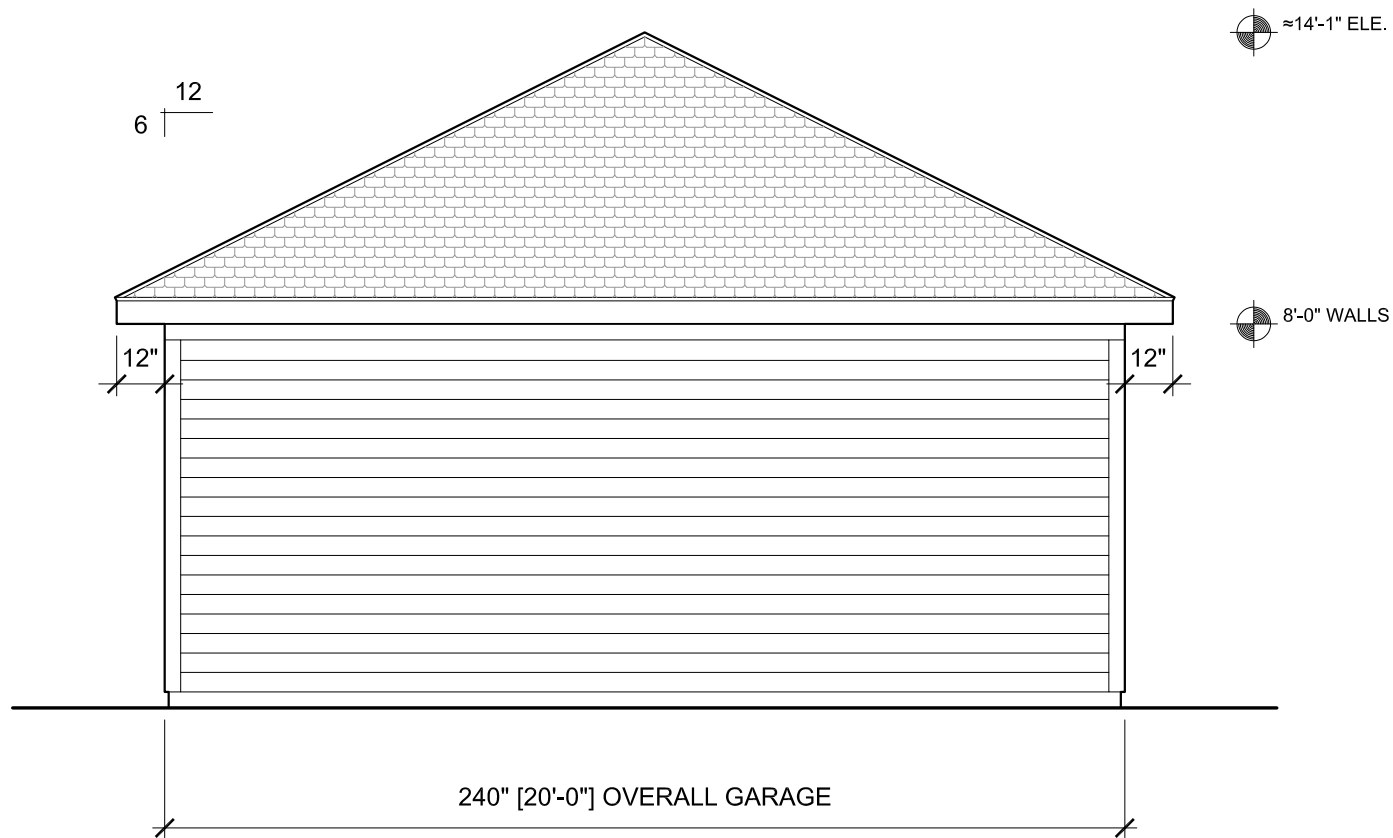

GILLES & SARAH FOUQUART RESIDENCE

ELEVATION


DATE:
02.10.2021

REV3:
04.23.2021

SCALE: 1/4" = 1'-0"

PAGE: 4 OF 6



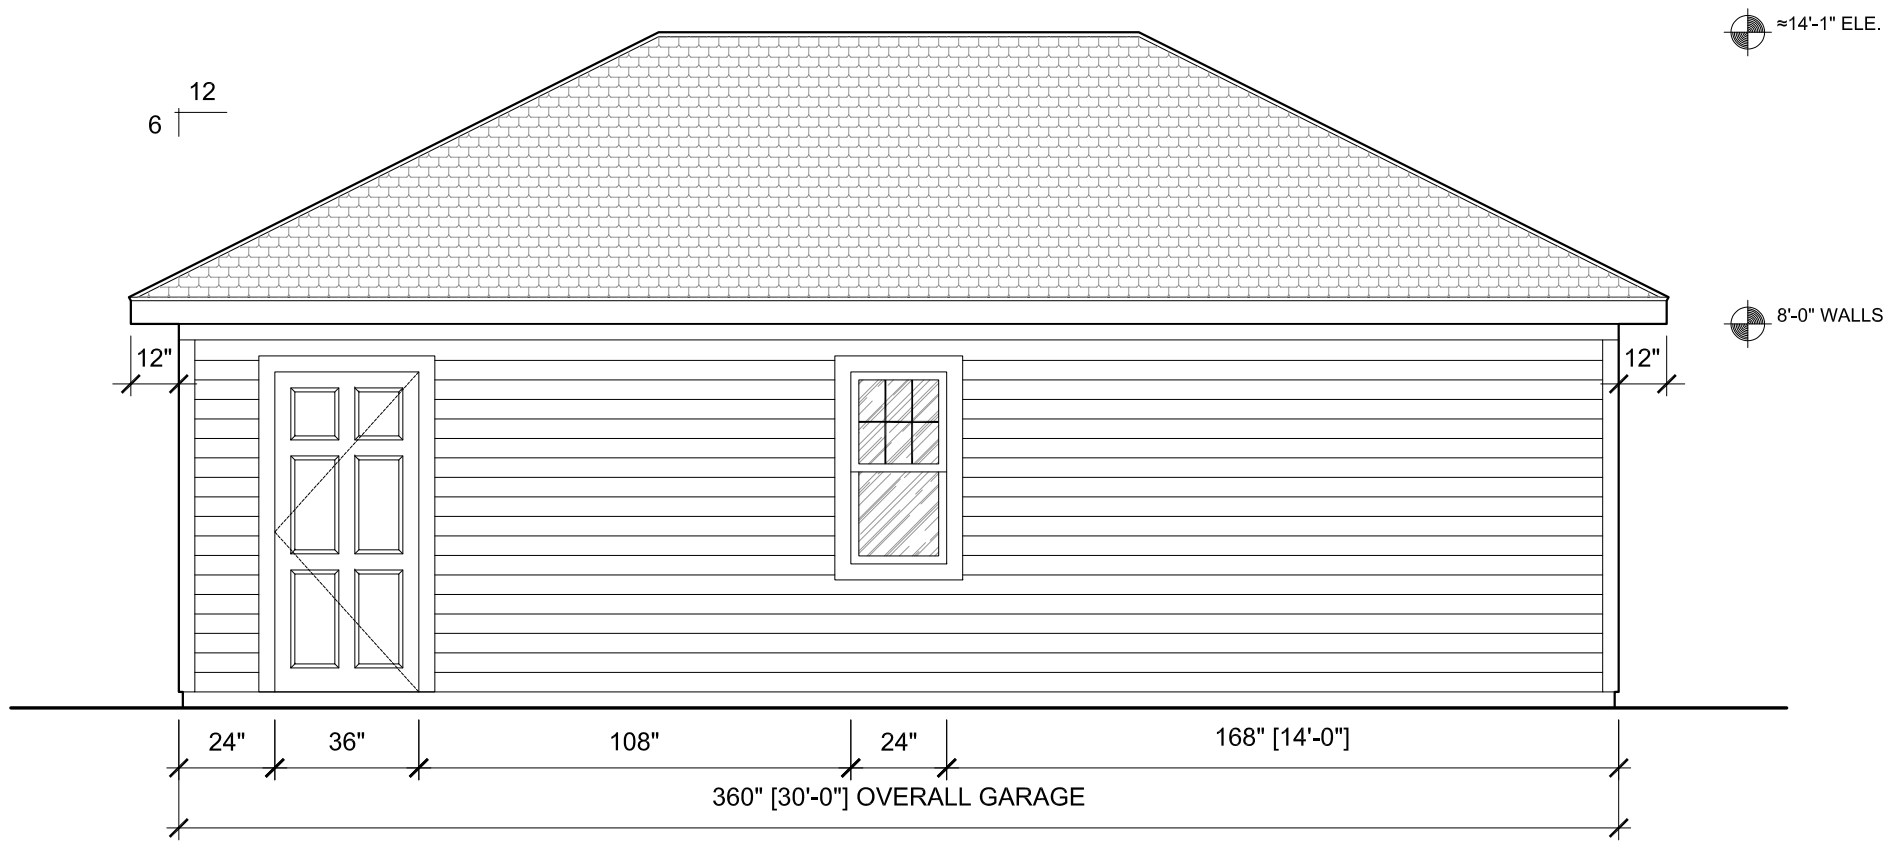

GILLES & SARAH FOUQUART RESIDENCE

ELEVATION

SCALE: 1/4" = 1'-0"


DATE:
02.10.2021

REV3:
04.23.2021

PAGE: 5 OF 6



TYPICAL CROSS SECTION

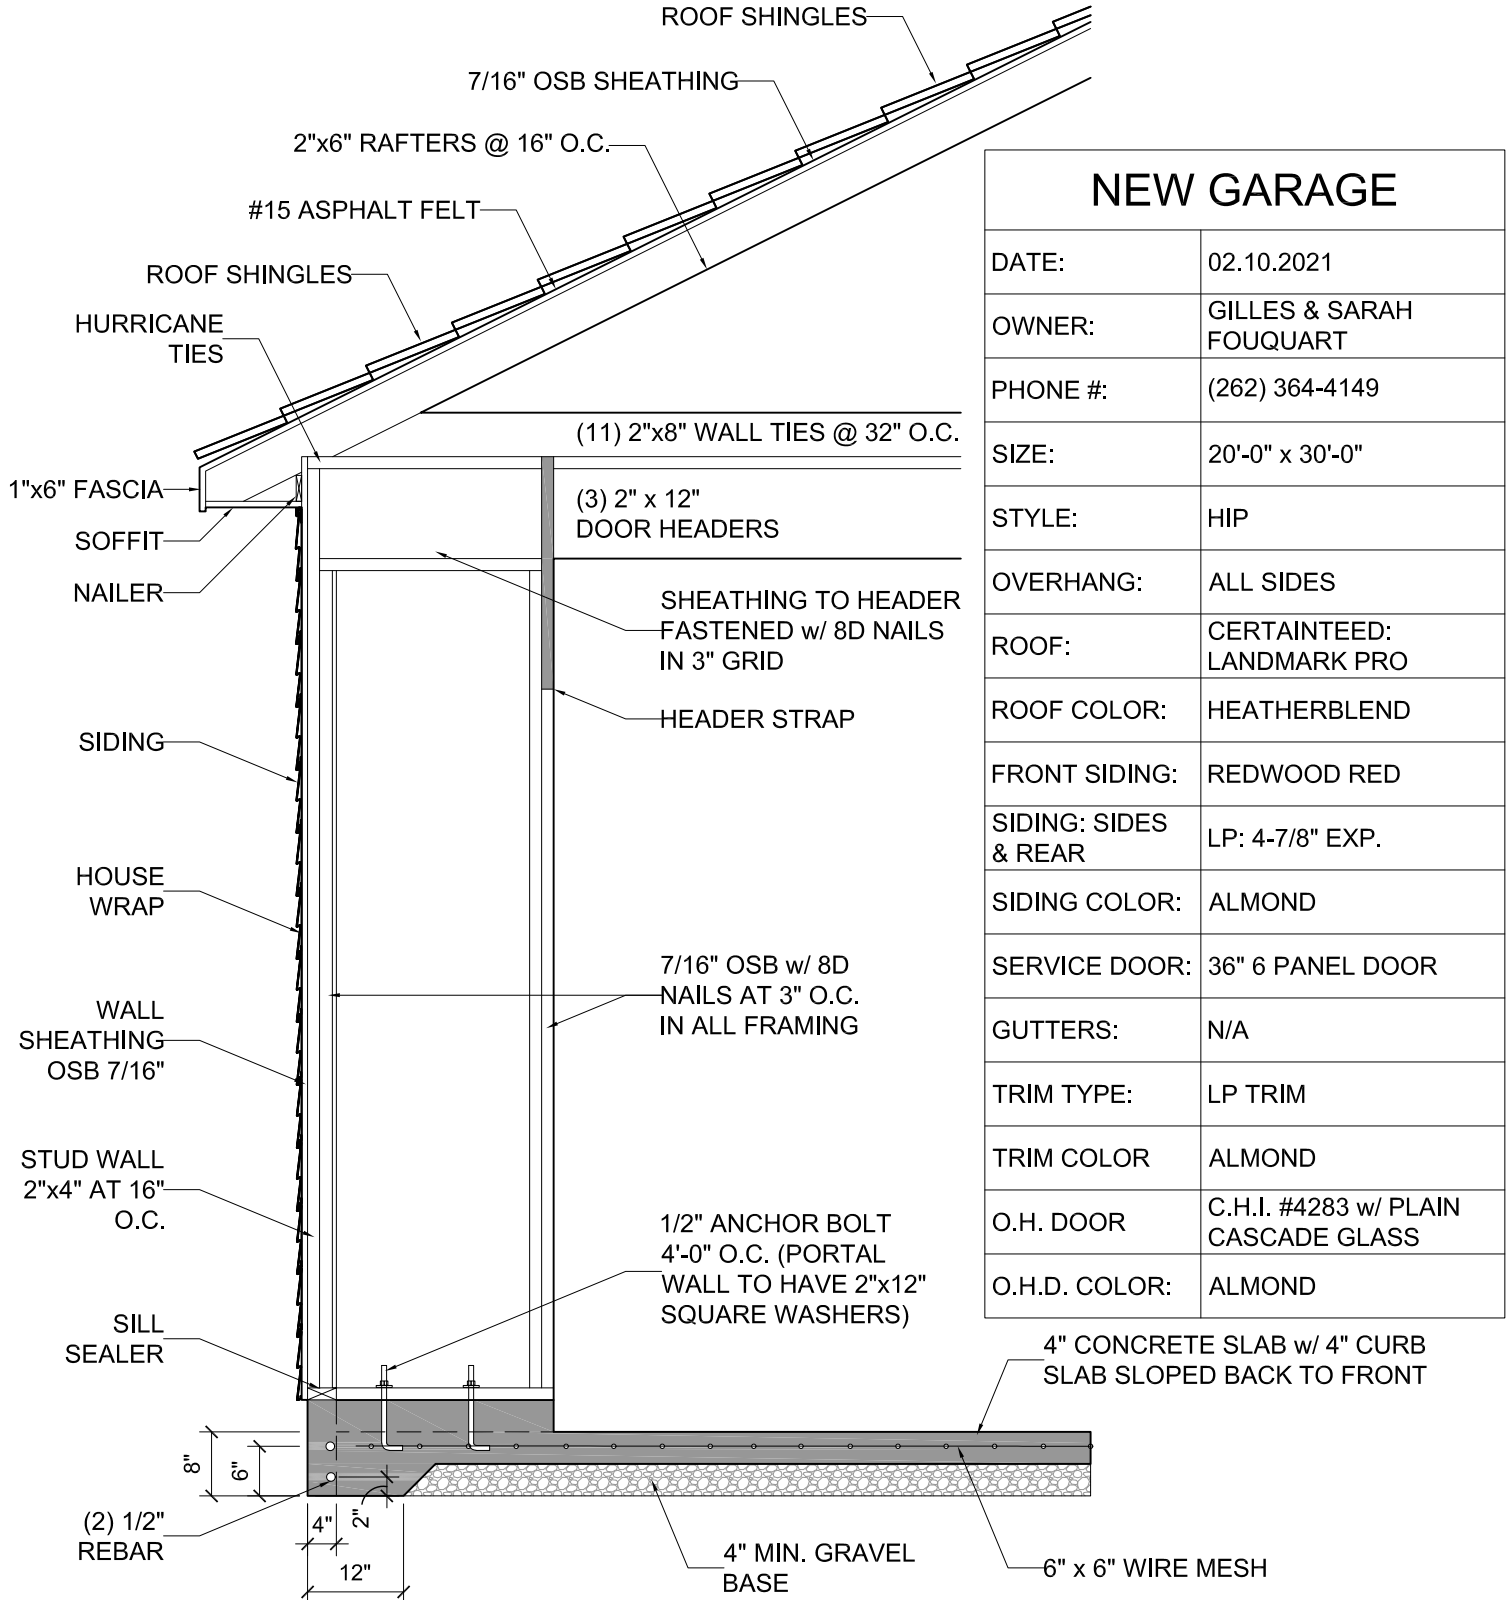

NEW GARAGE

DATE:	02.10.2021
OWNER:	GILLES & SARAH FOUQUART
PHONE #:	(262) 364-4149
SIZE:	20'-0" x 30'-0"
STYLE:	HIP
OVERHANG:	ALL SIDES
ROOF:	CERTAINTED: LANDMARK PRO
ROOF COLOR:	HEATHERBLEND
FRONT SIDING:	REDWOOD RED
SIDING: SIDES & REAR	LP: 4-7/8" EXP.
SIDING COLOR:	ALMOND
SERVICE DOOR:	36" 6 PANEL DOOR
GUTTERS:	N/A
TRIM TYPE:	LP TRIM
TRIM COLOR	ALMOND
O.H. DOOR	C.H.I. #4283 w/ PLAIN CASCADE GLASS
O.H.D. COLOR:	ALMOND

OWNER:	GILLES & SARAH FOUQUART	GARAGE SIZE:	20'-0" x 30'-0"
ADDRESS:	1120 E. BROADWAY WAUKESHA, WI 53186	GARAGE SYTLE:	HIP
		DRAWING SCALE:	1/2" = 1'-0"

