
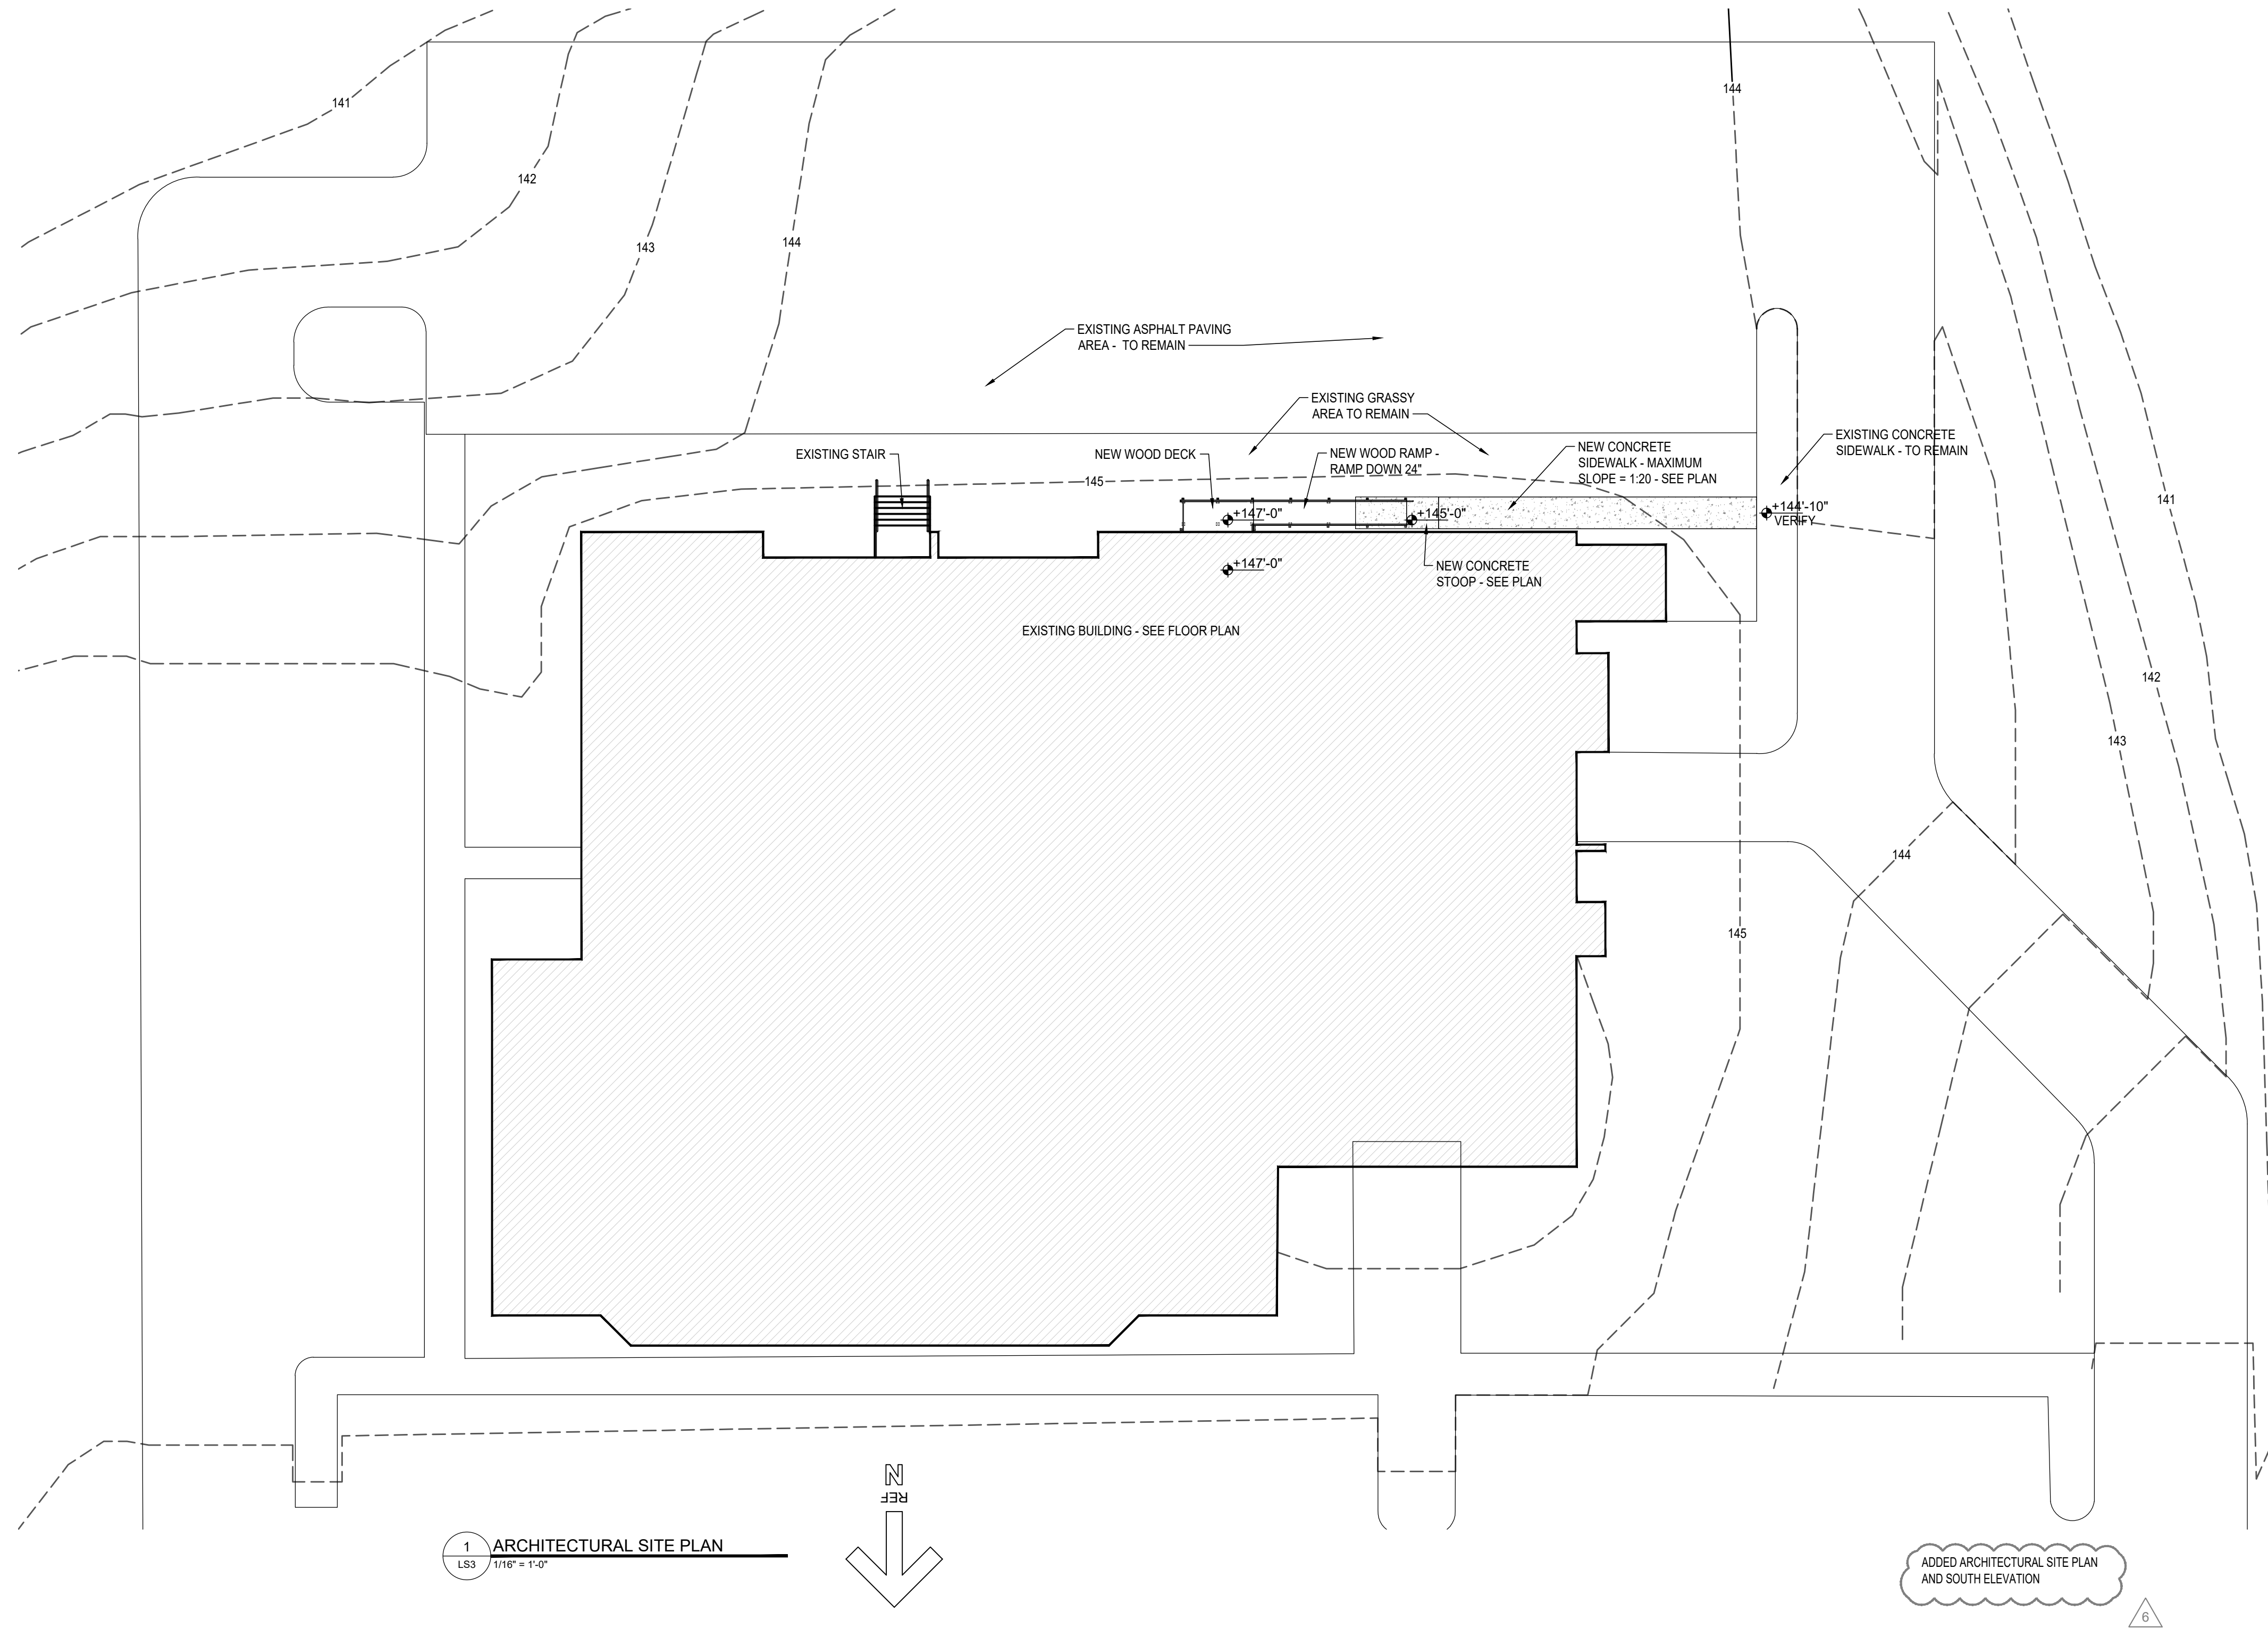


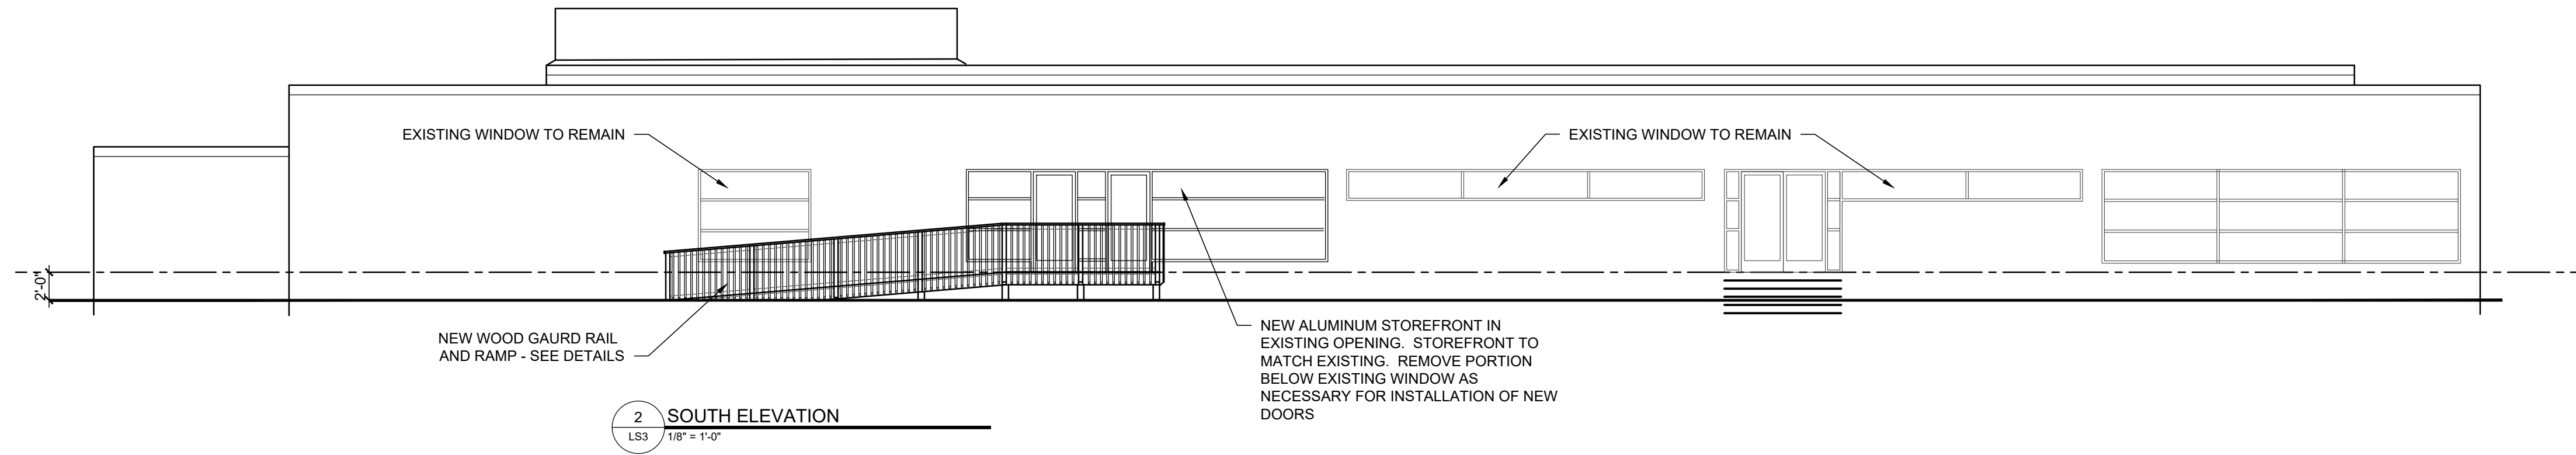

PRELIMINARY - NOT FOR CONSTRUCTION

A LIFE SAFETY STUDY TO PROVIDE FOR A CHANGE OF USE

DAYCARE IN TRUE LIFE CHURCH

Waukesha, Wisconsin

ARCHITECTURAL SITE PLAN

	13JUN25
	27MAY25
	17MAY25
	12APR25
	22MAR25
No.	Date

PROJECT NUMBER
24-242448

ORIGINAL ISSUE DATE
03DEC24

LS3
© 2024 OF 3

A Project for:
ZION CHURCH BUILDERS, INC.

P.O. Box 218
Mattawan, MI 49071
(269)544-7211 - (269) 544-7216 Fax
email: zionchurchbuilders@gmail.com

Daniel G. White, Architect

PO Box 695
8576 West Farm Road 76
Willard, Missouri 65781
(417)425-9618
dgwhite@gsa.com