

THESE PLANS AND DESIGNS ARE COPYRIGHT PROTECTED AND MAY NOT BE USED IN WHOLE OR IN PART WITHOUT THE WRITTEN CONSENT OF PINNACLE ENGINEERING GROUP, LLC

DESIGNED: CHN

DRAWN: CHN

REVIEWED: CHN


- Area #1 - Mill asphalt and replace including new striping. Excavate, stone, and asphalt area as noted
- Area #2 - Mill asphalt and replace including patching at noted
- Area #3 - Mill asphalt and replace including fill work as noted
- Area #4 - Excavate and stone area. New binder and surface course asphalt.
- Area #5 - See notes at area limits.
- Area #6 - Grade and add stone as needed. New binder and surface course asphalt.

LEGEND OF SYMBOLS

	SANITARY MANHOLE		UTILITY POLE		SANITARY SEWER
	STORM MANHOLE		GUY WIRE		STORM SEWER
	STORM INLET		TRANSFORMER		WATER MAIN
	CLEANOUT		ELECTRIC PEDESTAL		FIBER OPTIC
	CATCH BASIN (EX)		ELECTRIC MANHOLE		TELEPHONE
	LATERAL		CABLE TV RISER/BOX		ELECTRICAL
	BASKETBALL HOOP		CABLE TV MANHOLE		OVERHEAD WIRES
	SPOT ELEVATION		GAS VALVE		CABLE TELEVISION
	AIR CONDITIONING UNIT		GAS METER		GAS MAIN
	UNKNOWN MANHOLE		GAS MARKER		WETLANDS
	DUMPSTER		DIRECTIONAL ARROW		PARKING STALL COUNTS
	HANDICAP STALL		CONIFER TREE		
	WELL		DECIDUOUS TREE		
	HYDRANT		BUSH		
	WATER VALVE		WETLAND SYMBOL		
	WATER SERVICE BOX		SIGN		
	SPRINKLER VALVE		MAIL BOX		
	TRAFFIC SIGNAL		FLAG POLE		
	FLOOD LIGHT		BOLLARD		
	LIGHT POLE		CROSS CUT		
	FIBER OPTIC VAULT		IRON PIPE		
	FIBER OPTIC MANHOLE		IRON REBAR/ROD		
	TELEPHONE PEDESTAL		MAG NAIL		
	TELEPHONE MANHOLE		SECTION MONUMENT		
	TELEPHONE VAULT		BENCH MARK		

EXISTING CONDITIONS SURVEY:

EXISTING CONDITIONS SURVEY PROVIDED BY PINNACLE ENGINEERING GROUP. CONTRACTOR SHALL UNDERTAKE NECESSARY EFFORTS TO VERIFY THE EXISTING CONDITIONS PRIOR TO THE START OF MATERIAL PROCUREMENT AND CONSTRUCTION EFFORTS/ACTIVITIES.

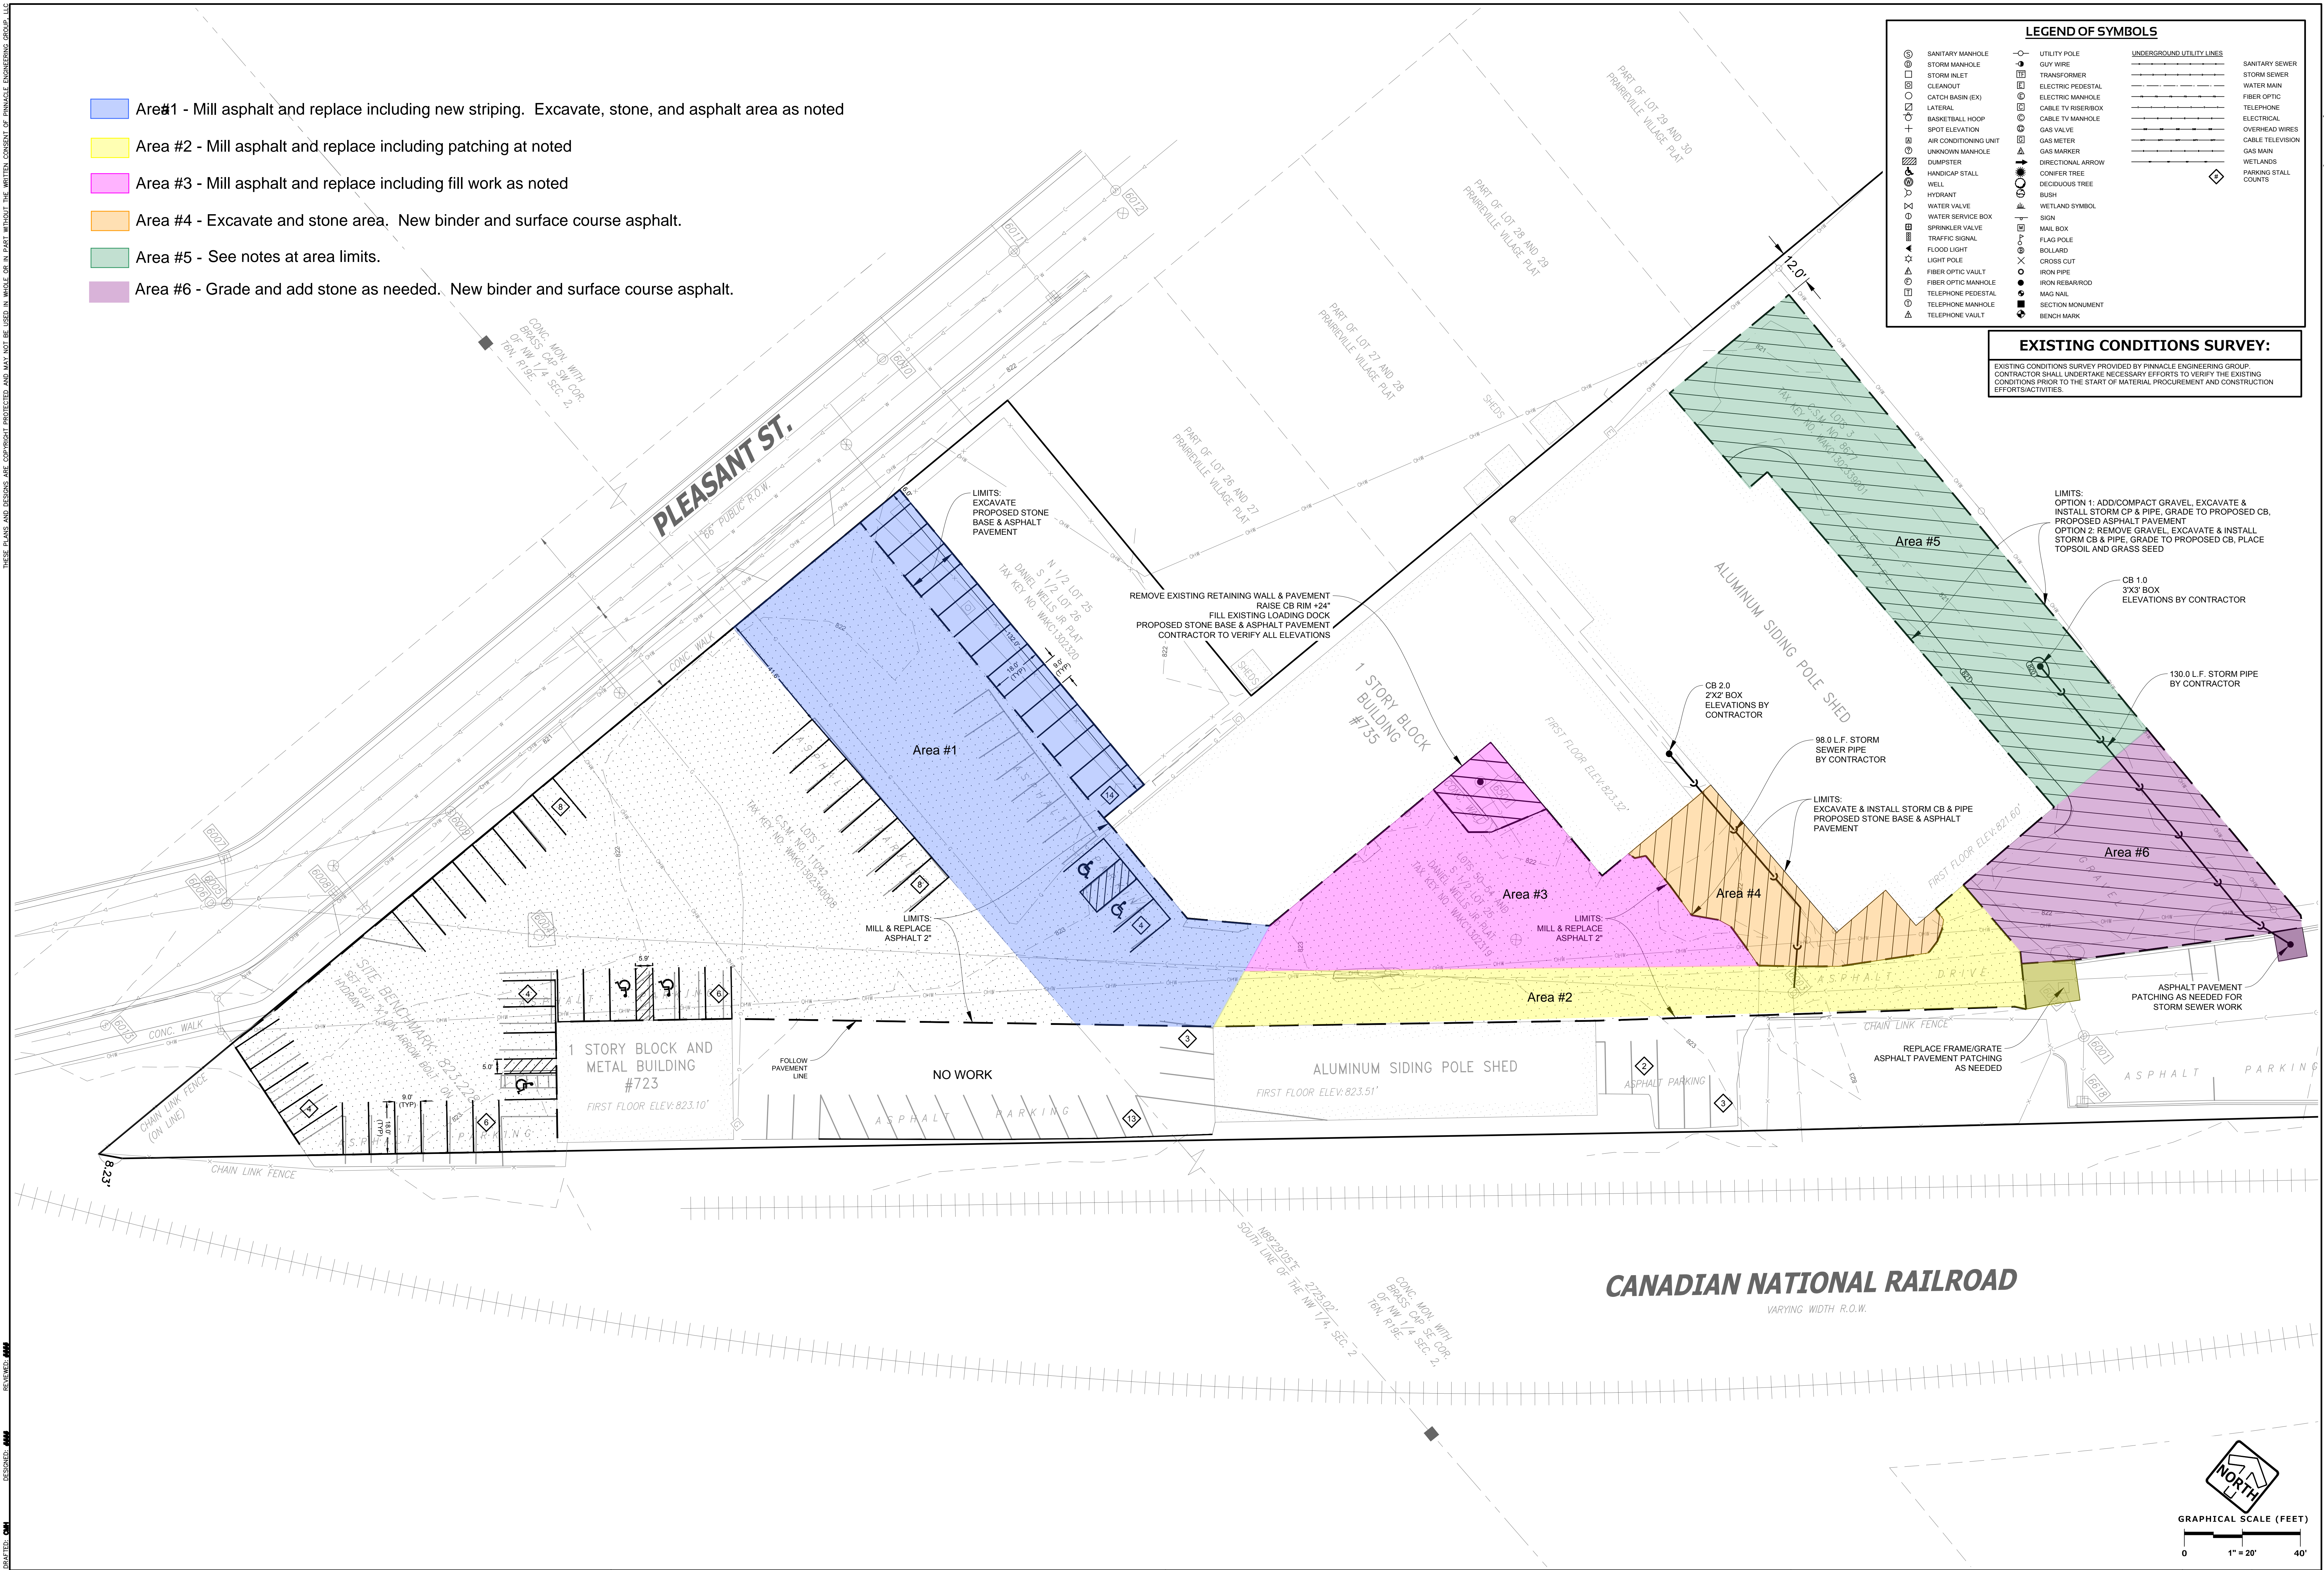

PINNACLE ENGINEERING GROUP
ENGINEERING | NATURAL RESOURCES | SURVEYING

WISCONSIN OFFICE:
20725 WATERTOWN ROAD, SUITE 100
BROOKFIELD, WI 53150
(262) 754-8888
CHICAGO | MILWAUKEE | NATIONWIDE

LA CASA DE ESPERANZA

CITY OF WAUKESHA

SITE IMPROVEMENT EXHIBIT

REVISIONS	

GRAPHICAL SCALE (FEET)
0 1" = 20' 40'

SHEET EX-1
1

REC'D CHN
START DATE: 05/09/25
SCALE: 1" = 20'
SHEET: EX-1
PROJECT: 2025\6520.00-W\CAD\SHEETS\C1 SITE.DWG