


VD.

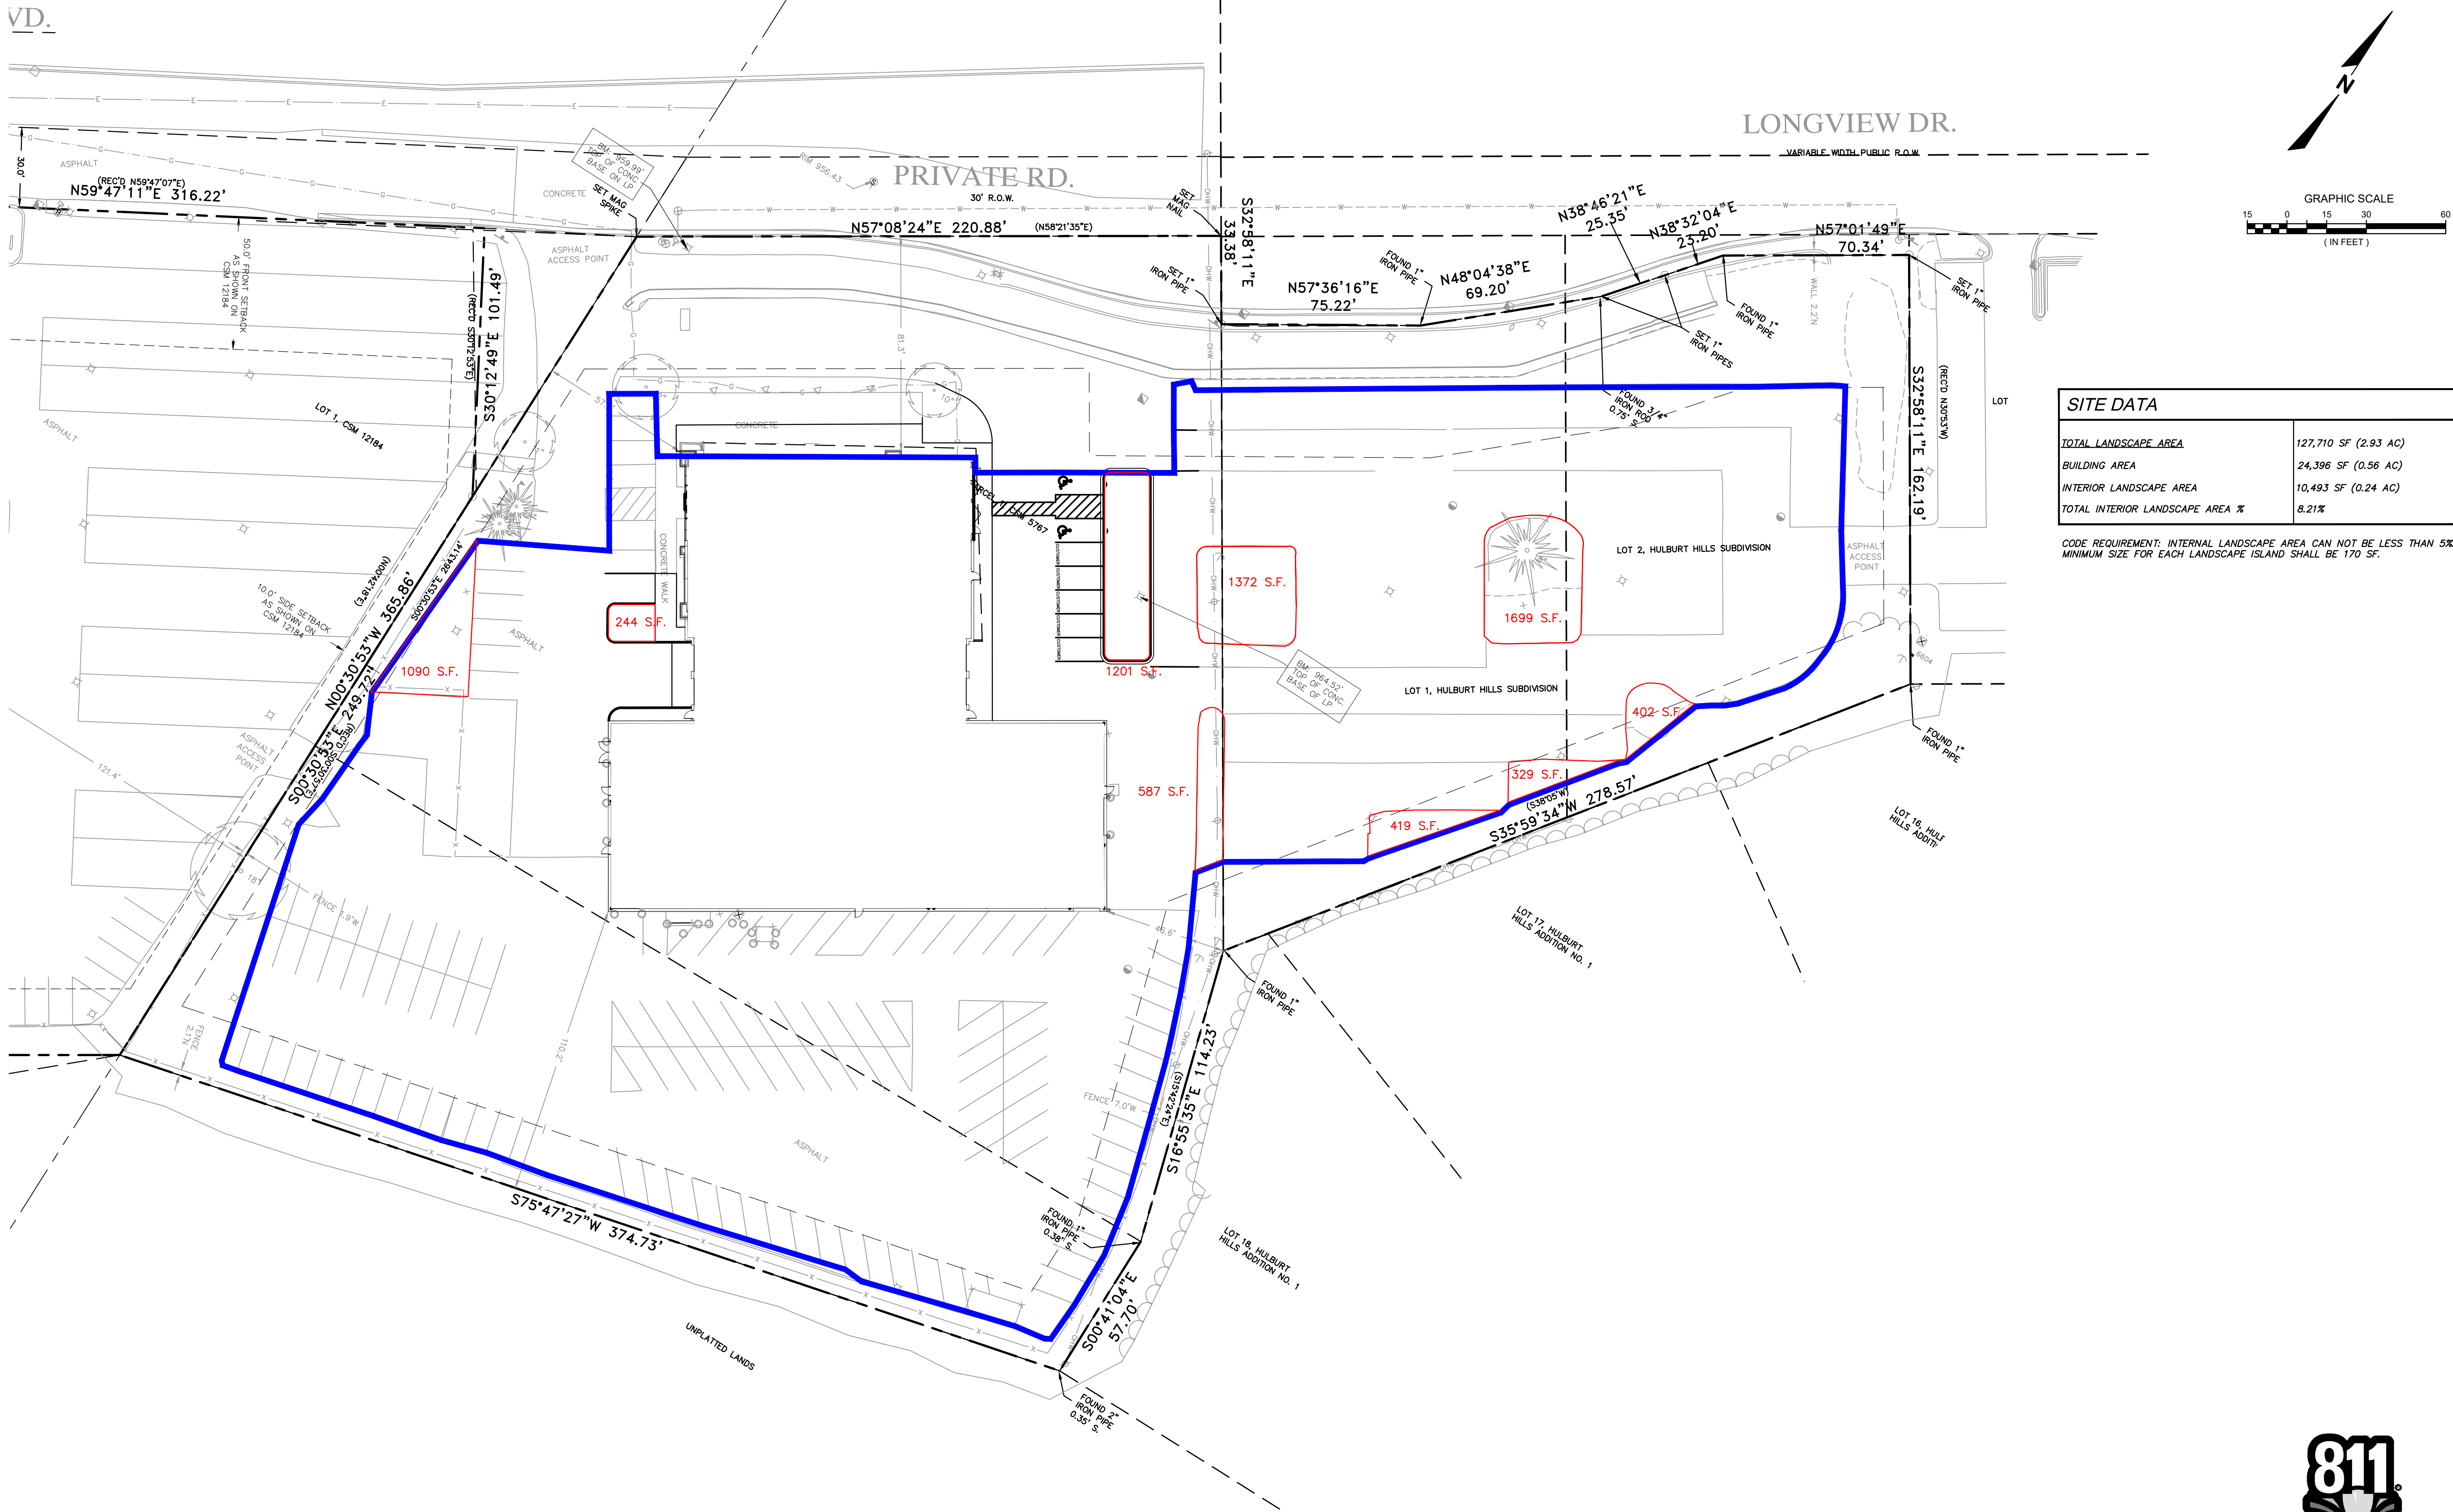

SITE DATA	
TOTAL LANDSCAPE AREA	127,710 SF (2.93 AC)
BUILDING AREA	24,396 SF (0.56 AC)
INTERIOR LANDSCAPE AREA	10,493 SF (0.24 AC)
TOTAL INTERIOR LANDSCAPE AREA %	8.21%

CODE REQUIREMENT: INTERNAL LANDSCAPE AREA CAN NOT BE LESS THAN 5% MINIMUM SIZE FOR EACH LANDSCAPE ISLAND SHALL BE 170 SF.



Know what's below.
Call before you dig.

R.A.SMITH, INC. ASSUMES NO RESPONSIBILITY FOR DAMAGES, LIABILITY OR COSTS RESULTING FROM CHANGES OR ALTERATIONS MADE TO THIS PLAN WITHOUT THE EXPRESSED WRITTEN CONSENT OF R.A.SMITH, INC.
ALL COPYRIGHTS TO THESE DRAWINGS ARE RESERVED. THEY MAY NOT BE COPIED, CHANGED, OR ASSIGNED TO ANY THIRD PARTY IN ANY MANNER WITHOUT OBTAINING THE EXPRESSED WRITTEN PERMISSION OF R.A.SMITH, INC.

DESCRIPTION	
DATE	
16745 W. Blumound Road Brookfield, WI 53005-5938 (262) 781-1000 rasmith.com	
raSmith CREATIVITY BEYOND ENGINEERING	
Brookfield, WI Milwaukee, WI Appleton, WI Madison, WI Cedarburg, WI Naperville, IL Irvine, CA	
BOUCHER CADILLAC OF WAUKESHA WAUKESHA, WI	
INTERIOR LANDSCAPE EXHIBIT	
© COPYRIGHT 2025 R.A. Smith, Inc. DATE: 5/19/2025 SCALE: 1" = 30' JOB NO. 3230081 PROJECT MANAGER: RYAN J. LANCOUR, P.E. DESIGNED BY: CRR CHECKED BY: RJL	
SHEET NUMBER EX-01	