


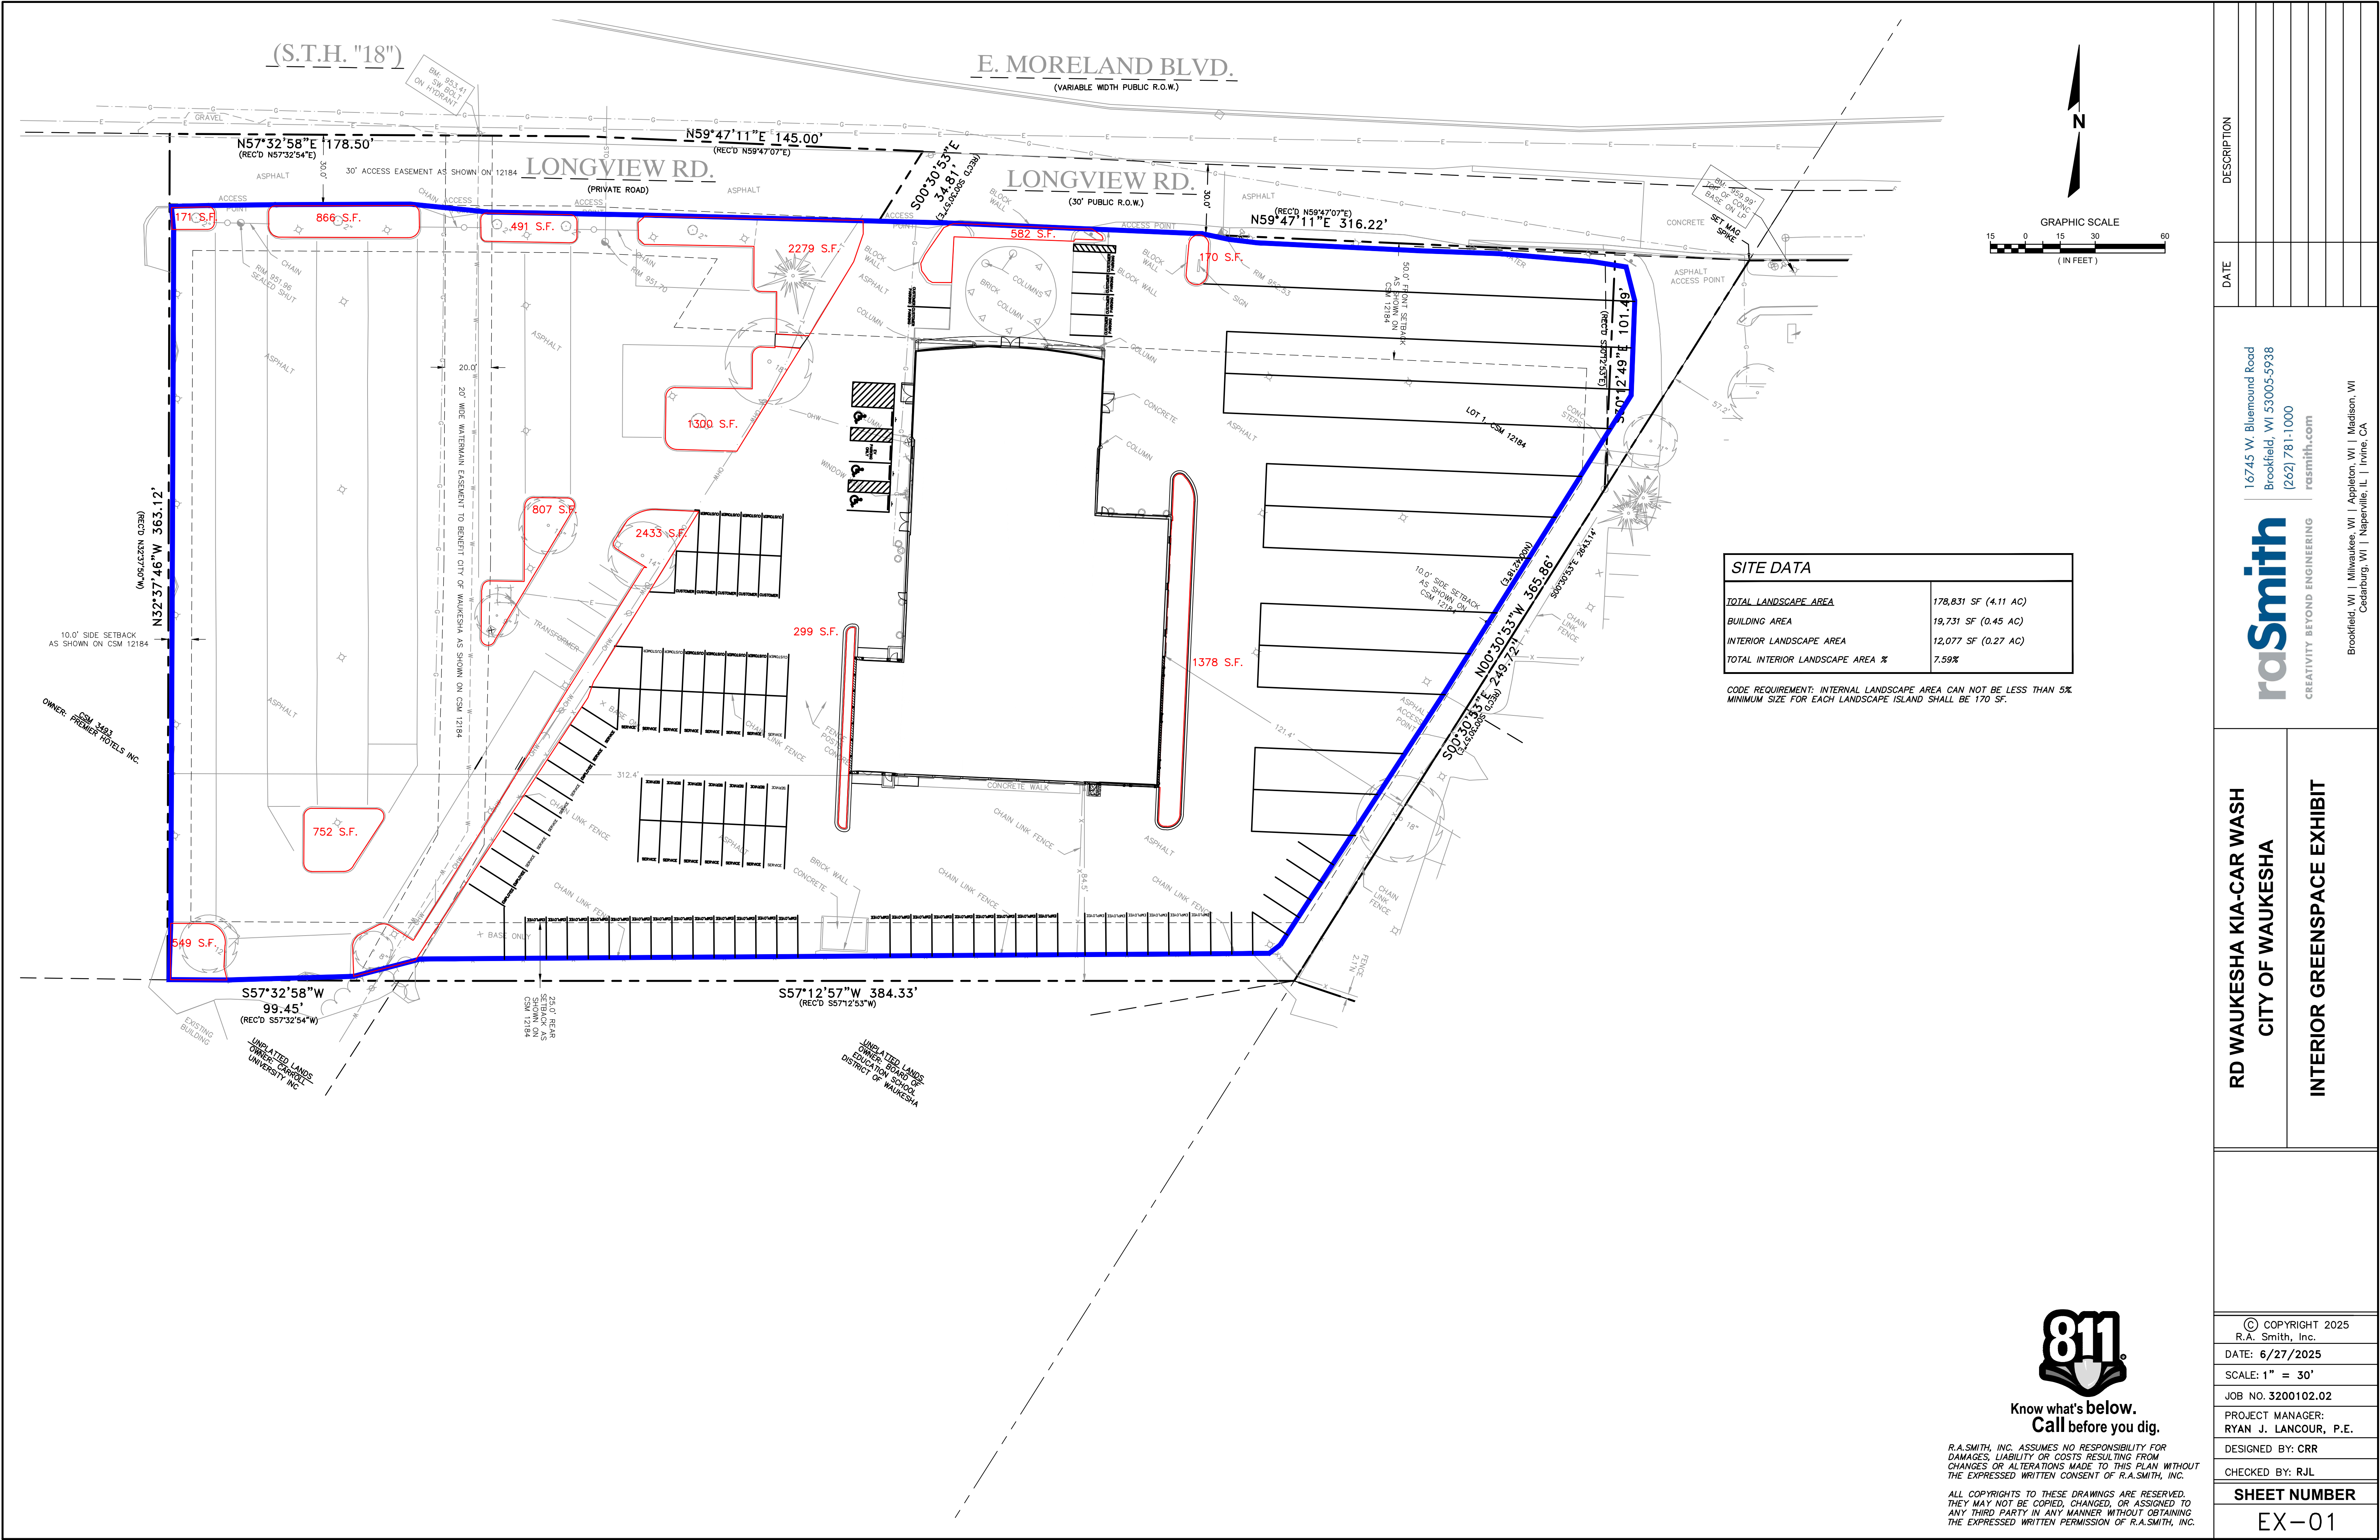

DESCRIPTION	
DATE	
16745 W. Bluemound Road Brookfield, WI 53005-5938 (262) 781-1000 rasmith.com	
raSmith CREATIVITY BEYOND ENGINEERING	
Brookfield, WI Milwaukee, WI Appleton, WI Madison, WI Cedarburg, WI Naperville, IL Irvine, CA	
RD WAUKESHA KIA-CAR WASH CITY OF WAUKESHA	
INTERIOR GREENSPACE EXHIBIT	
© COPYRIGHT 2025 R.A. Smith, Inc.	
DATE: 6/27/2025	
SCALE: 1" = 30'	
JOB NO. 3200102.02	
PROJECT MANAGER: RYAN J. LANCOUR, P.E.	
DESIGNED BY: CRR	
CHECKED BY: RJL	
SHEET NUMBER	
EX-01	