

COLOR LANDSCAPE EXHIBIT

SHEET TITLE


PROPOSED BUILDING FOR:  
BRIOHN LAND DEVELOPMENT LLC  
CORPORATE DRIVE  
CITY OF WAUKESHA, WISCONSIN

REVISION  
CITY SPAR COMMENTS #1

DATE  
02-26-2025


LOG # 240079  
DRAWN: HG  
CHECKED: KS/LJS  
DATE: 01-24-2025


SHEET:  
L1.0

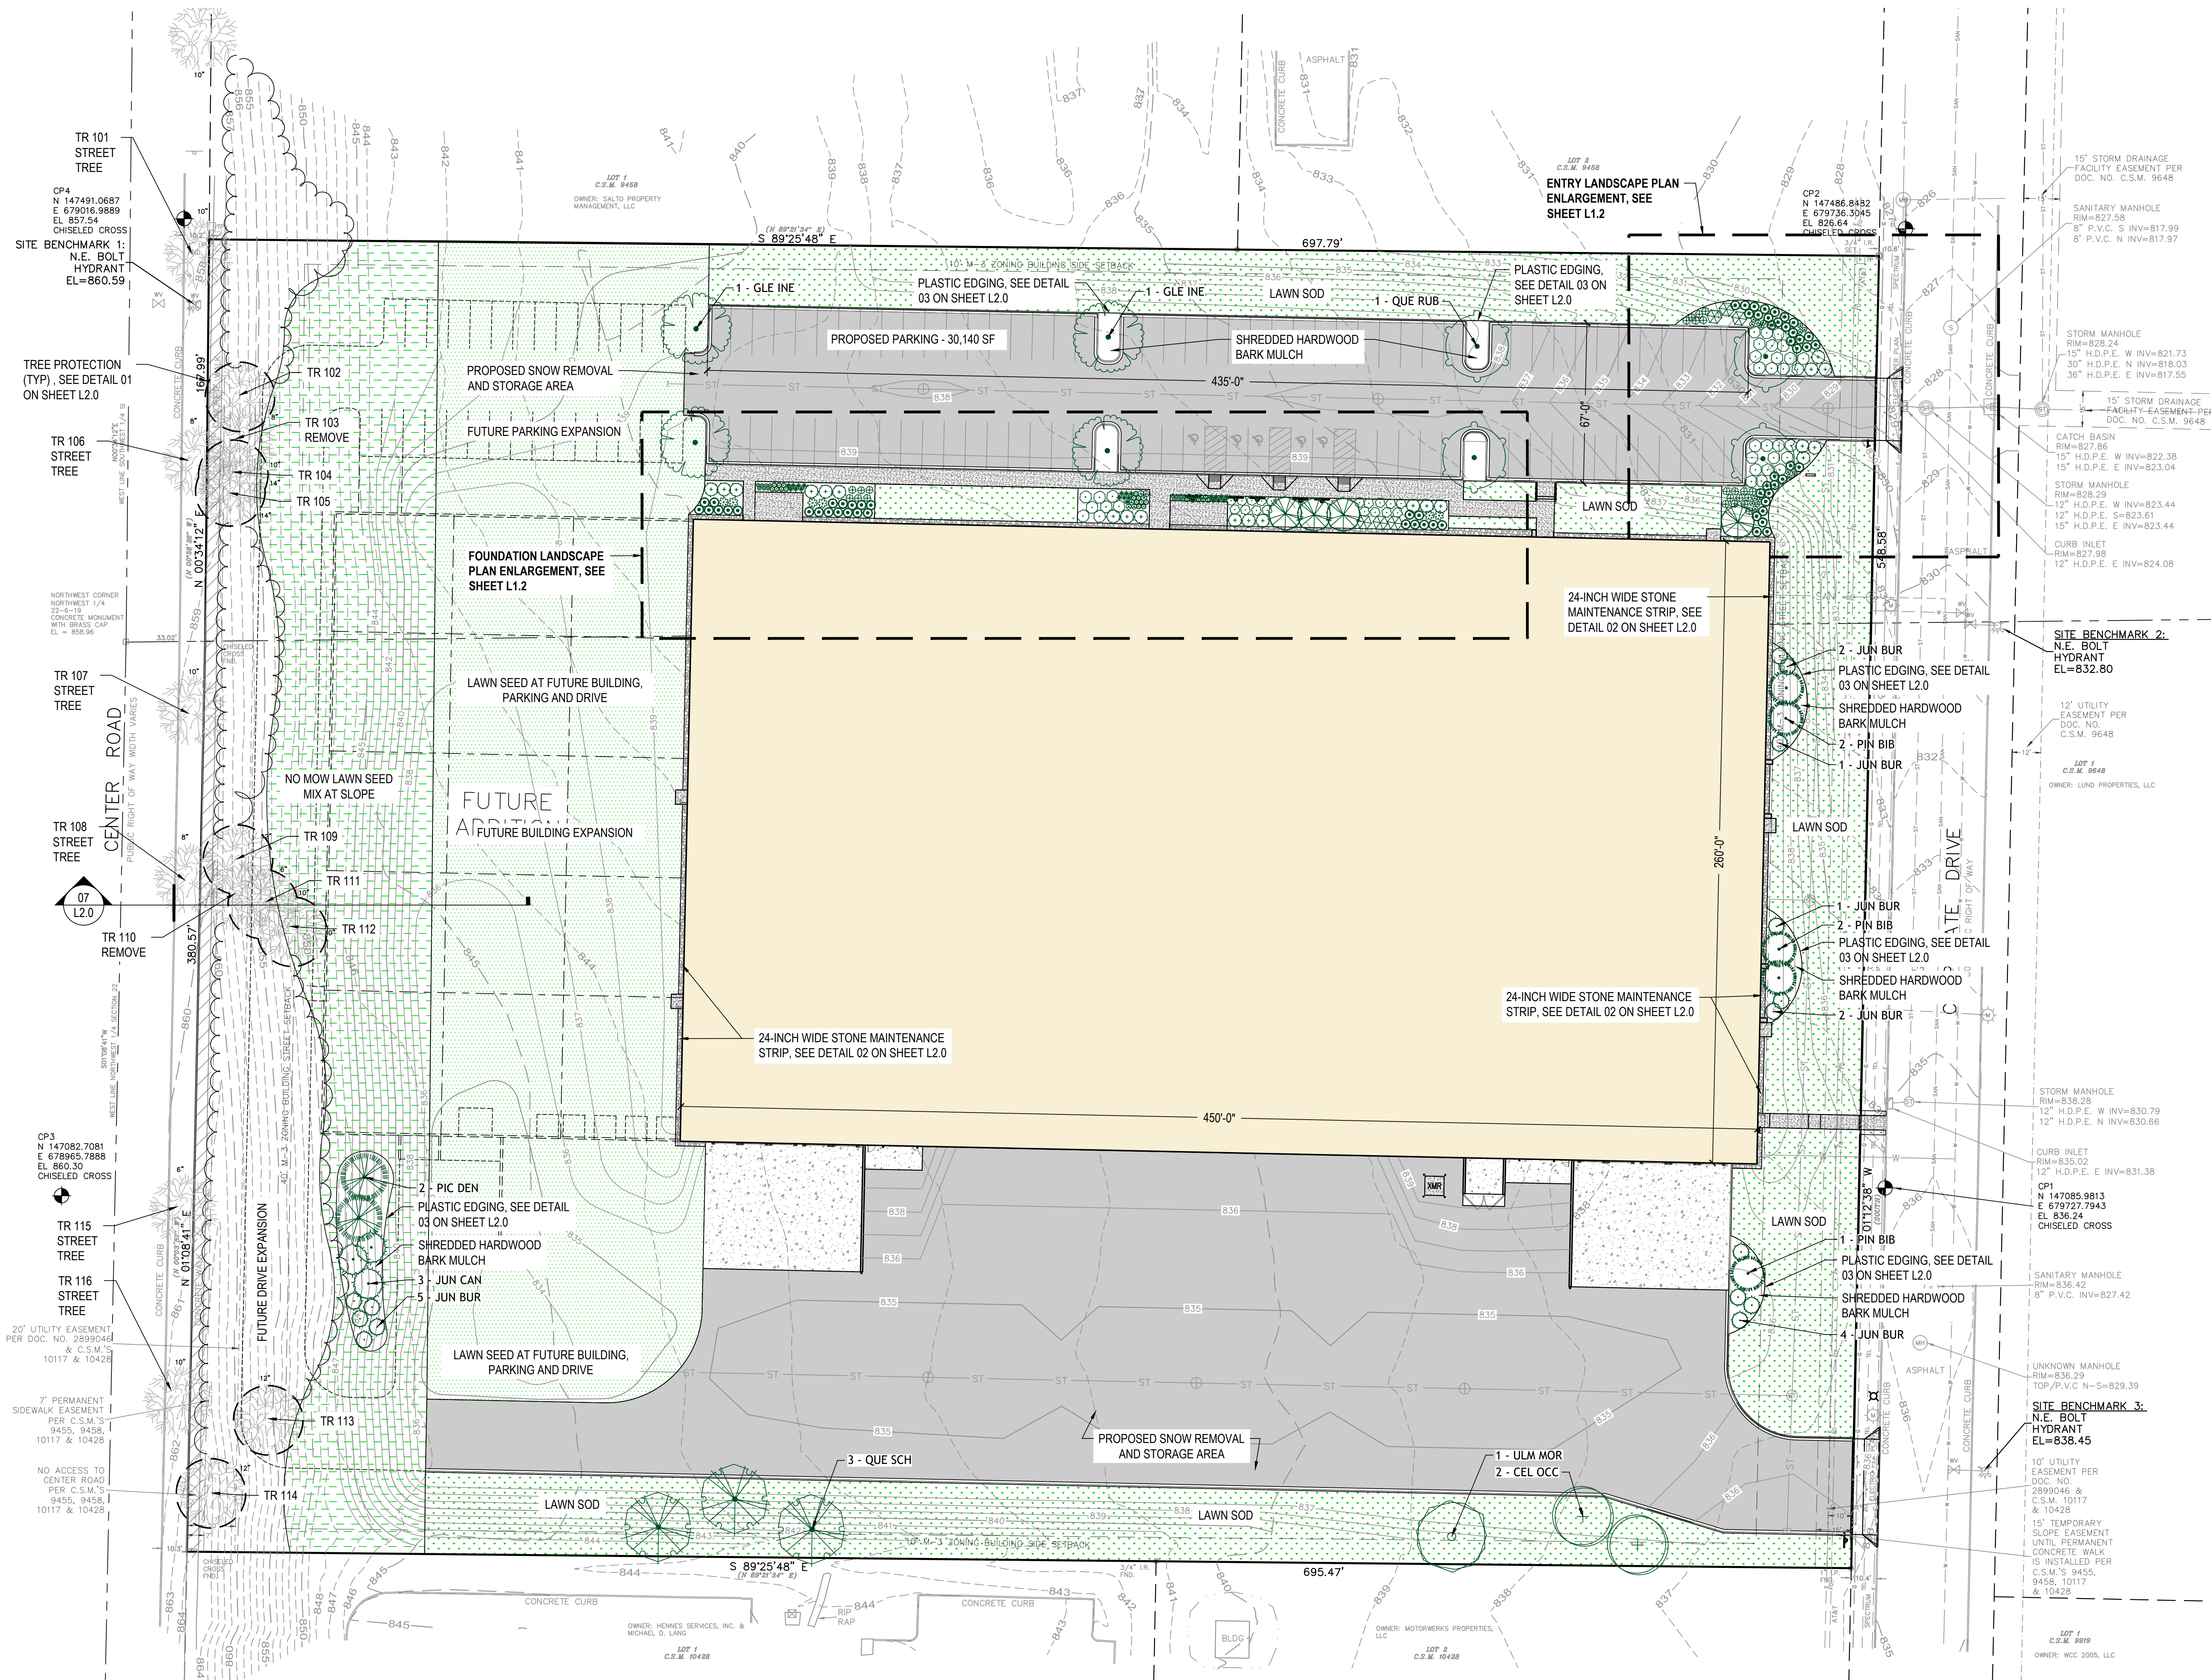

TREE SURVEY

Pt. #	Code	DBH (in.)	Type	Condition	Proposed Condition
101	TR	10	Freeman Maple variety	Good - Street tree	
102	TR	8	Kentucky coffee tree	Good	
103	TR	10	Siberian elm	Invasive species	Remove
104	TR	14	Hawthorn spp.	25% trunk damage	
105	TR	14	Box elder	Good	
106	TR	8	Freeman Maple variety	Good - Street tree	
107	TR	10	Freeman Maple variety	Good - Street tree	
108	TR	8	Freeman Maple variety	Good - Street tree	
109	TR MULTI	12	Kentucky coffee tree	Good	
110	TR	6	Siberian elm	Invasive species	Remove
111	TR MULTI	10	Box elder	Good	
112	TR MULTI	10	Box elder	Good	
113	TR MULTI	12	Box elder	Good	
114	TR	12	Kentucky coffee tree	Good	
115	TR	6	Freeman Maple variety	Good - Street tree	
116	TR	10	Freeman Maple variety	Good - Street tree	

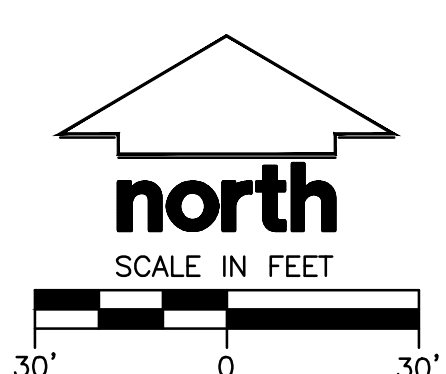

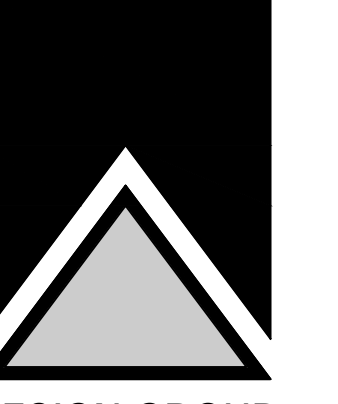

LANDSCAPE PLAN

SHEET TITLE


PROPOSED BUILDING FOR:  
BRIORN LAND DEVELOPMENT LLC  
CORPORATE DRIVE  
CITY OF WAUKESHA, WISCONSIN

REVISION  
CITY SPAR COMMENTS #1

DATE  
02-26-2025

LOG NO. 240079  
DRAWN: HG  
CHECKED: KS/LJS  
DATE: 01-24-2025

SHEET:  
L1.1

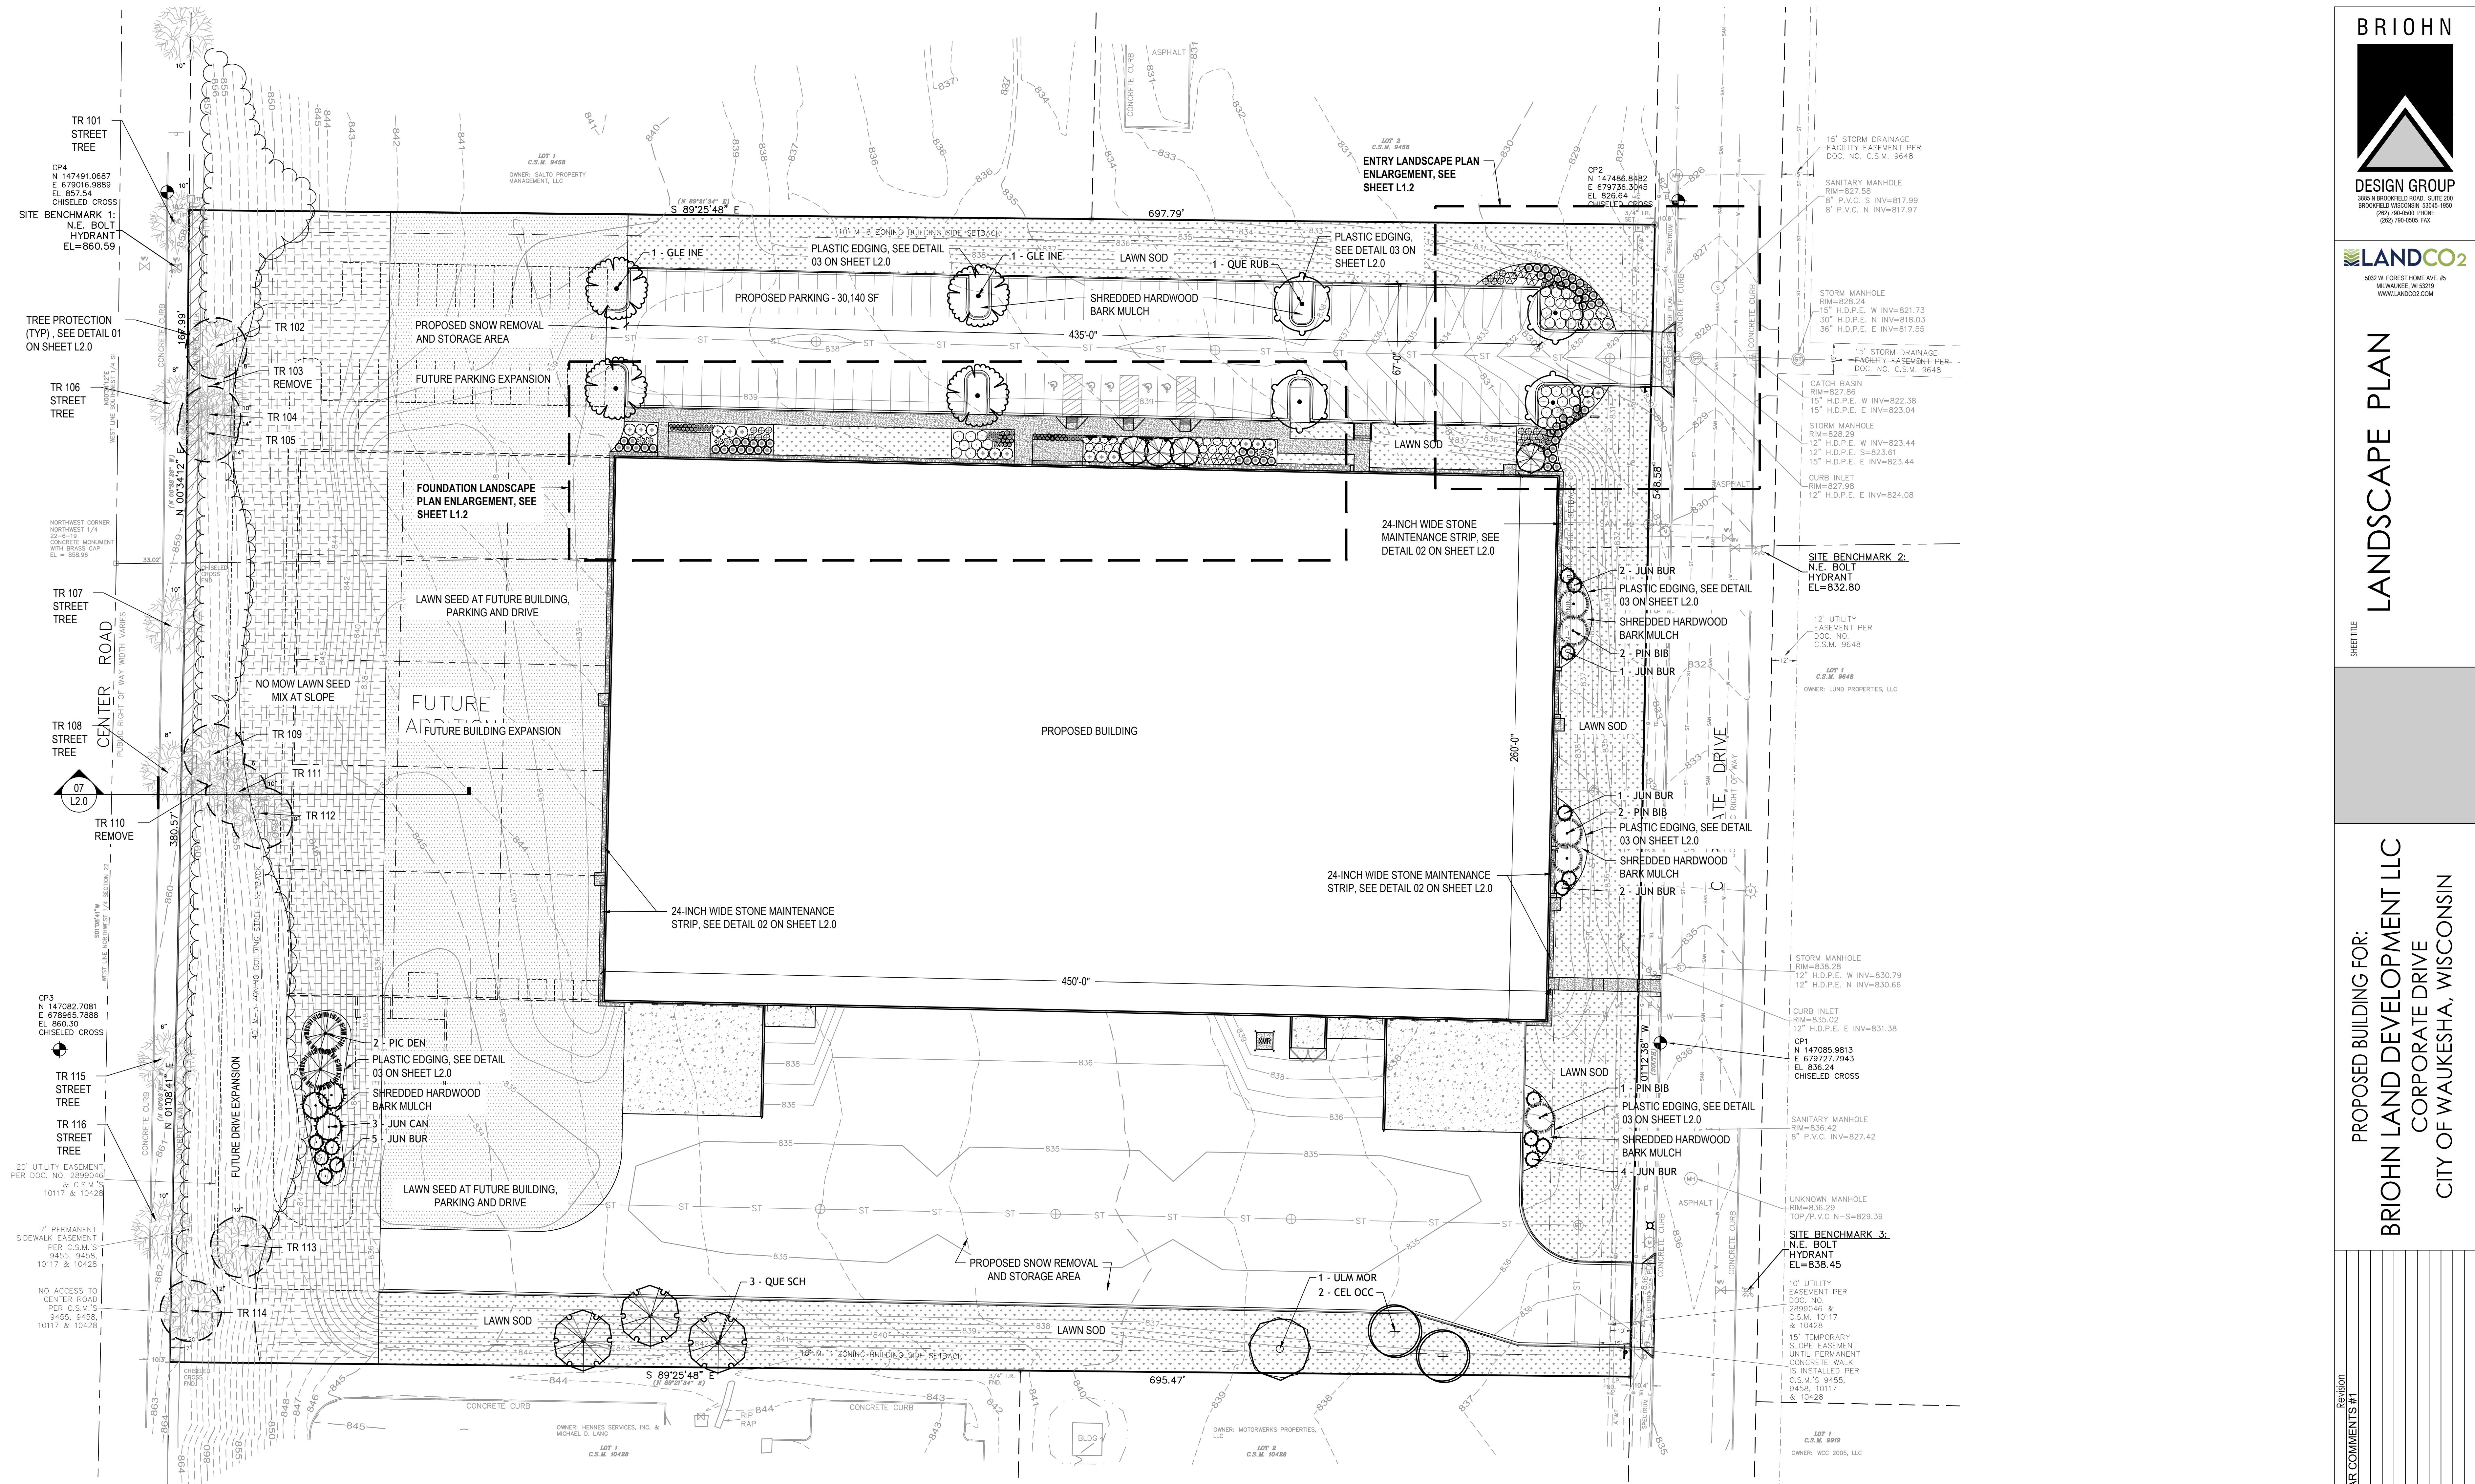

TREE SURVEY

Pt. #	Code	DBH (in.)	Type	Condition	Proposed Condition
101	TR	10	Freeman Maple variety	Good - Street tree	
102	TR	8	Kentucky coffee tree	Good	
103	TR	10	Siberian elm	Invasive species	Remove
104	TR	14	Hawthorn spp.	25% trunk damage	
105	TR	14	Box elder	Good	
106	TR	8	Freeman Maple variety	Good - Street tree	
107	TR	10	Freeman Maple variety	Good - Street tree	
108	TR	8	Freeman Maple variety	Good - Street tree	
109	TR MULTI	12	Kentucky coffee tree	Good	
110	TR	6	Siberian elm	Invasive species	Remove
111	TR MULTI	10	Box elder	Good	
112	TR MULTI	10	Box elder	Good	
113	TR MULTI	12	Box elder	Good	
114	TR	12	Kentucky coffee tree	Good	
115	TR	6	Freeman Maple variety	Good - Street tree	
116	TR	10	Freeman Maple variety	Good - Street tree	

