


TOPOGRAPHICAL SITE DEVELOPMENT PLAN

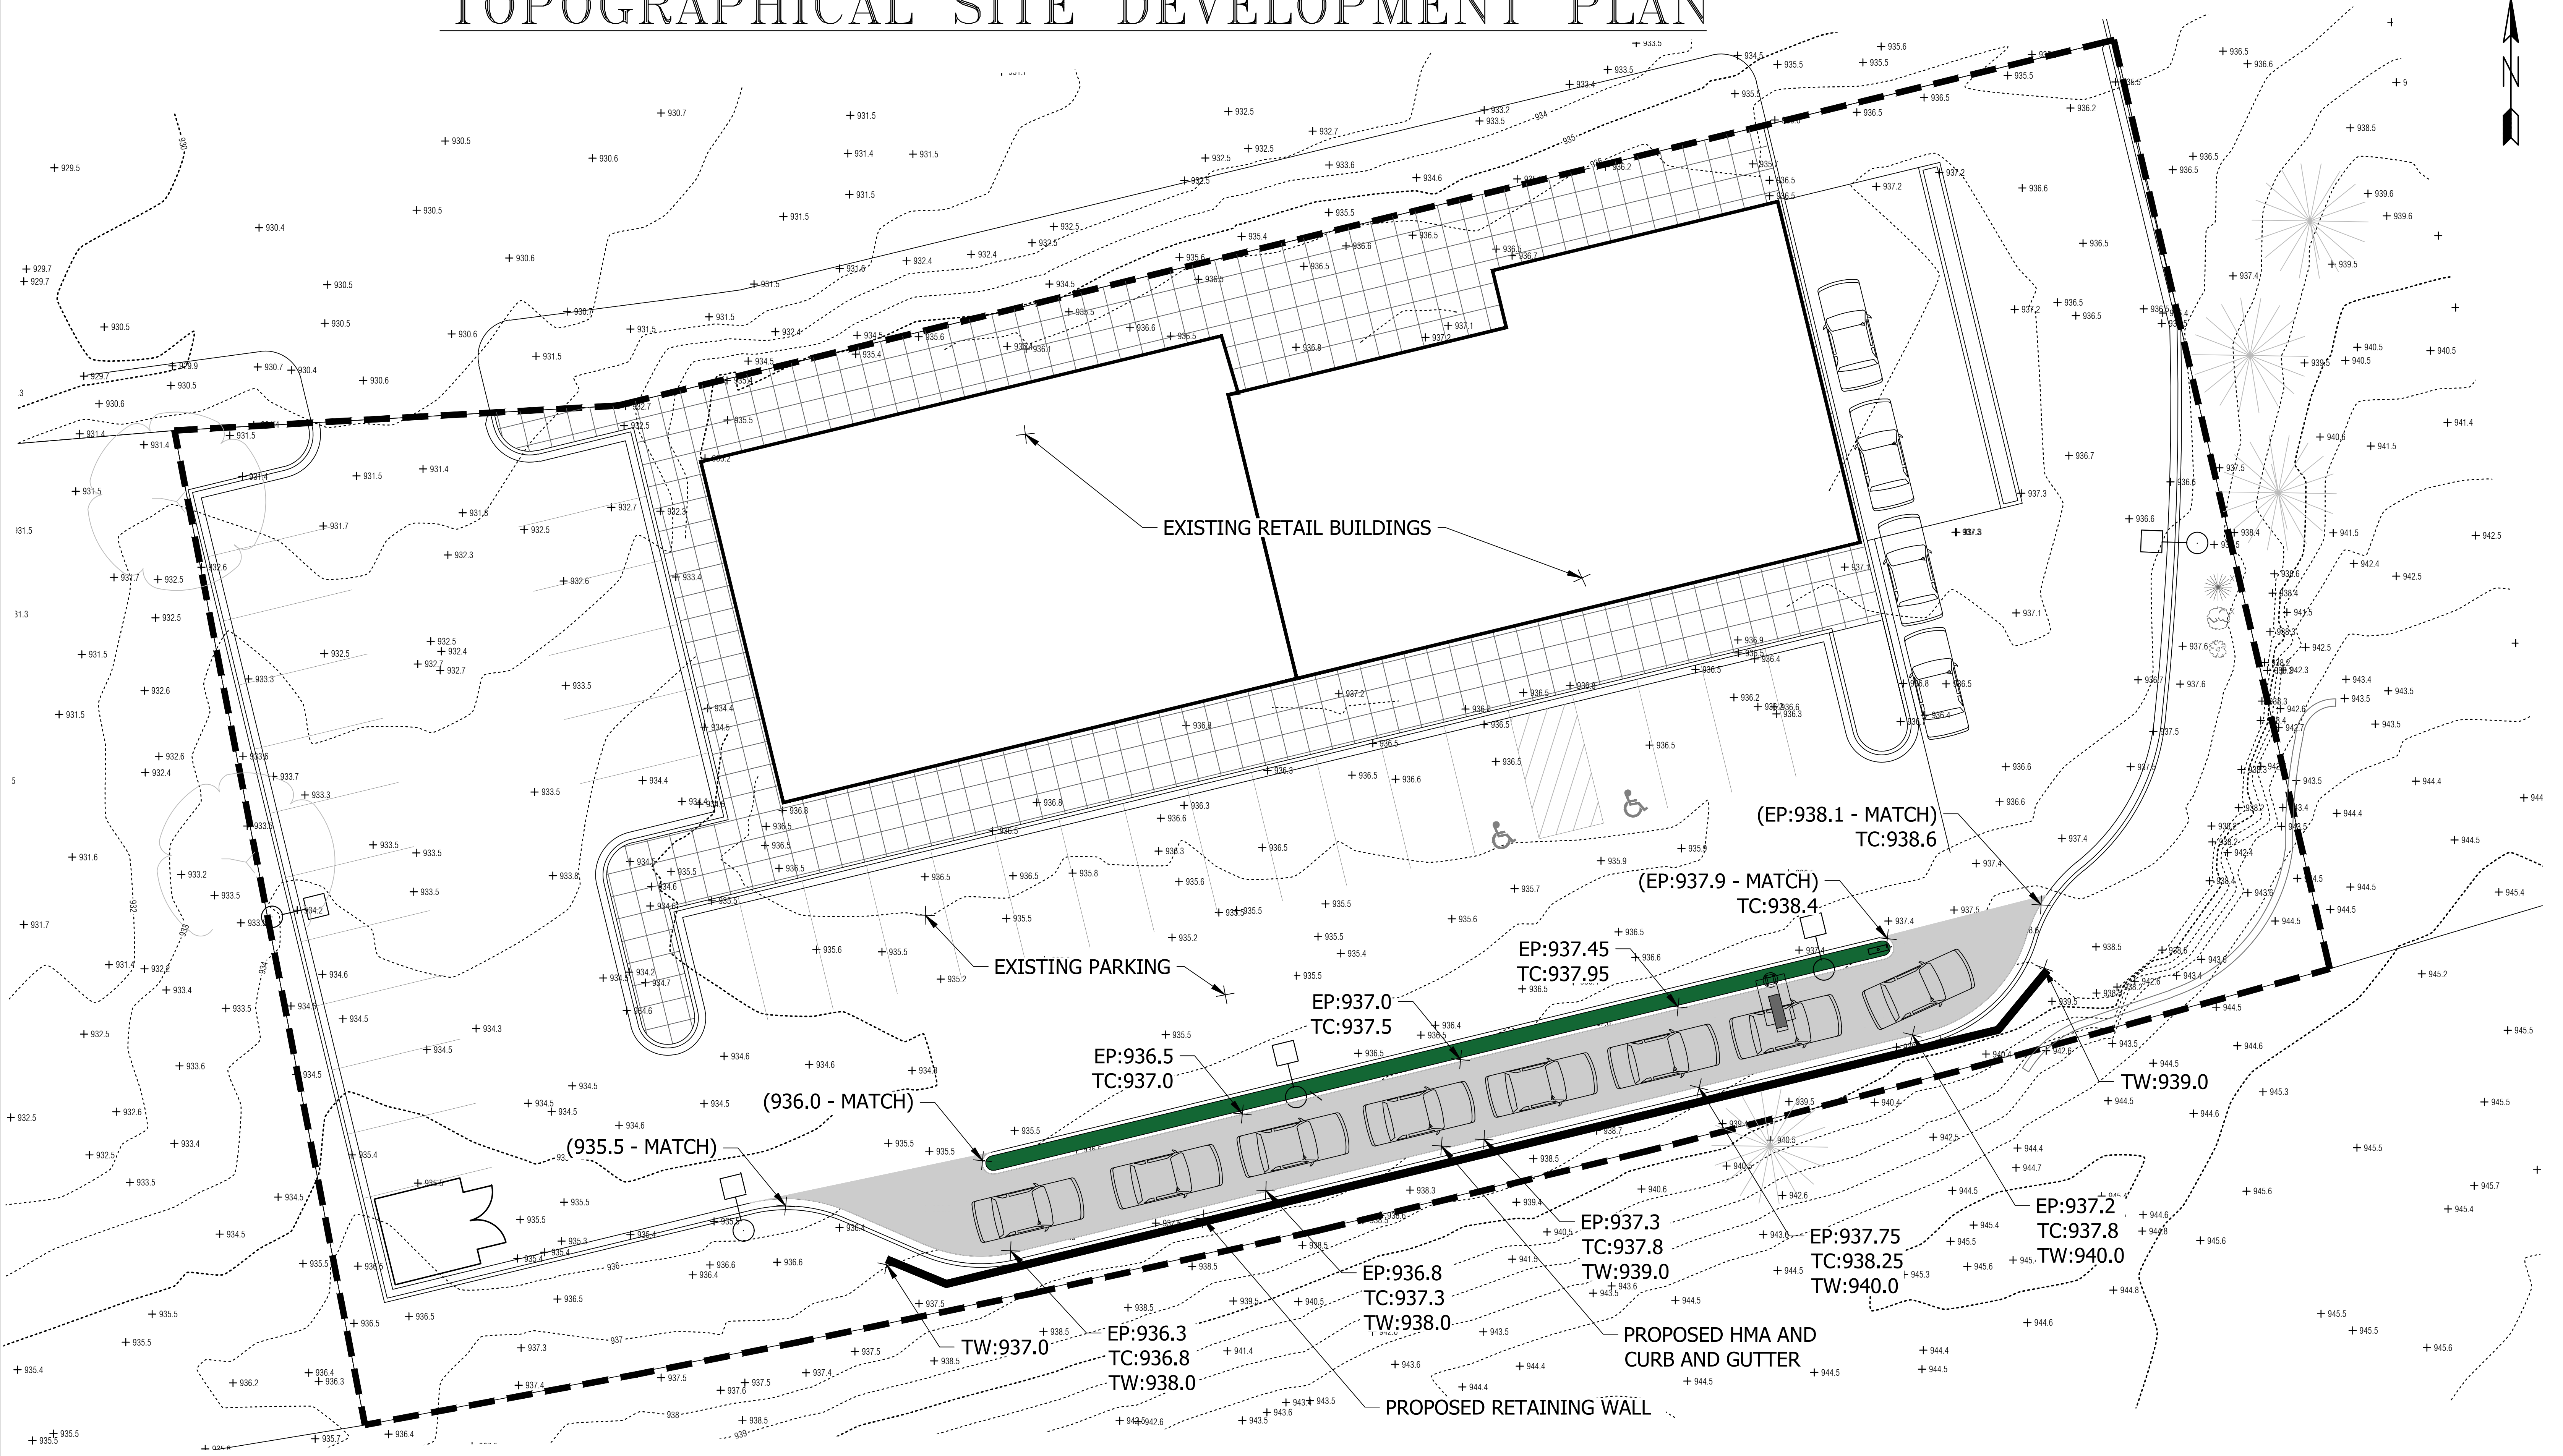

SURVEY NOTE

THE ABOVE PROPERTY WAS NOT FIELD MEASURED. THE POINT GRADES AND CONTOURS WERE GATHERED FROM THE LIDAR INFORMATION PROVIDED BY THE COUNTY. IT HAS BEEN SHOWN THAT THE GRADES ON LIDAR ARE WITHIN 0.1' OF ACTUAL. UPON CONCEPTUAL APPROVAL OF THE WORK, ERA WOULD RECOMMEND A TOPOGRAPHIC SURVEY TO CONFIRM THE GRADES.

DRAWN BY: SDS

CHECKED BY: TBM

APPROVED BY: JPG



35701 WEST AVENUE, SUITE 150
WARRENVILLE, ILLINOIS 60555
PHONE (630) 393-3060
FAX (630) 393-2152

10 S. RIVERSIDE PLAZA, SUITE 875
CHICAGO, ILLINOIS 60606
PHONE (312) 474-7841
FAX (312) 474-6099

2416 GALEN DRIVE
CHAMPAIGN, ILLINOIS 61821
PHONE (217) 351-6268
FAX (217) 355-1902