

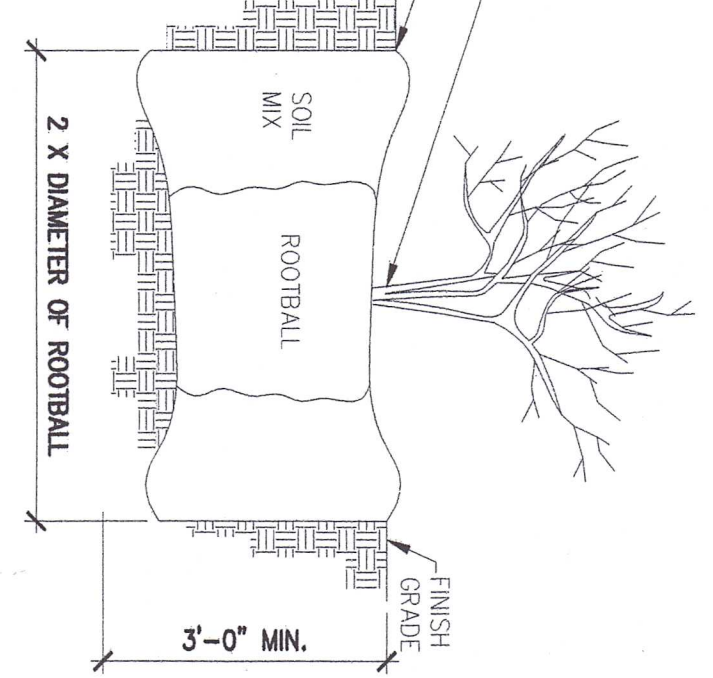



- TRIM ALL DEAD & DAMAGED BRANCHES
- SELECT BEST VIEWERS ANGLE, LIFT STOCK BY ROOTBALL & PLACE IN PLANTERS PIT
- SPRAY WITH ANTI-DESCICCANT WAX
- WATER THOROUGHLY AT THE TIME OF PLANTING & THEREAFTER AS DIRECTED
- INSTALL 3 YEAR SLOW RELEASE FERTILIZER PACKETS IN ALL PLANTING HOLES PER MANUFACTURERS INSTRUCTIONS / SPECIFICATIONS
- CUT TIES AT TOP OF ROOTBALL PULL DOWN TOP 1/3 OF BURLAP AROUND ROOTBALL
- 3" SPECIFIED MULCH
- TOP OF ROOTBALL AT FINISH GRADE
- FORM 3" SAUCER TO ENCLOSE STOCK
- SOIL MIX: 2/3 EXISTING SOIL MIX 1/3 PLANT STARTER MIX
- LOOSEN SUBSOIL WITH PICK
- REST BALL OF TREE ON FIRM BORE OF SUBSOIL TO INSURE THAT TREE DOES NOT LOWER WITH SOIL SETTLEMENT

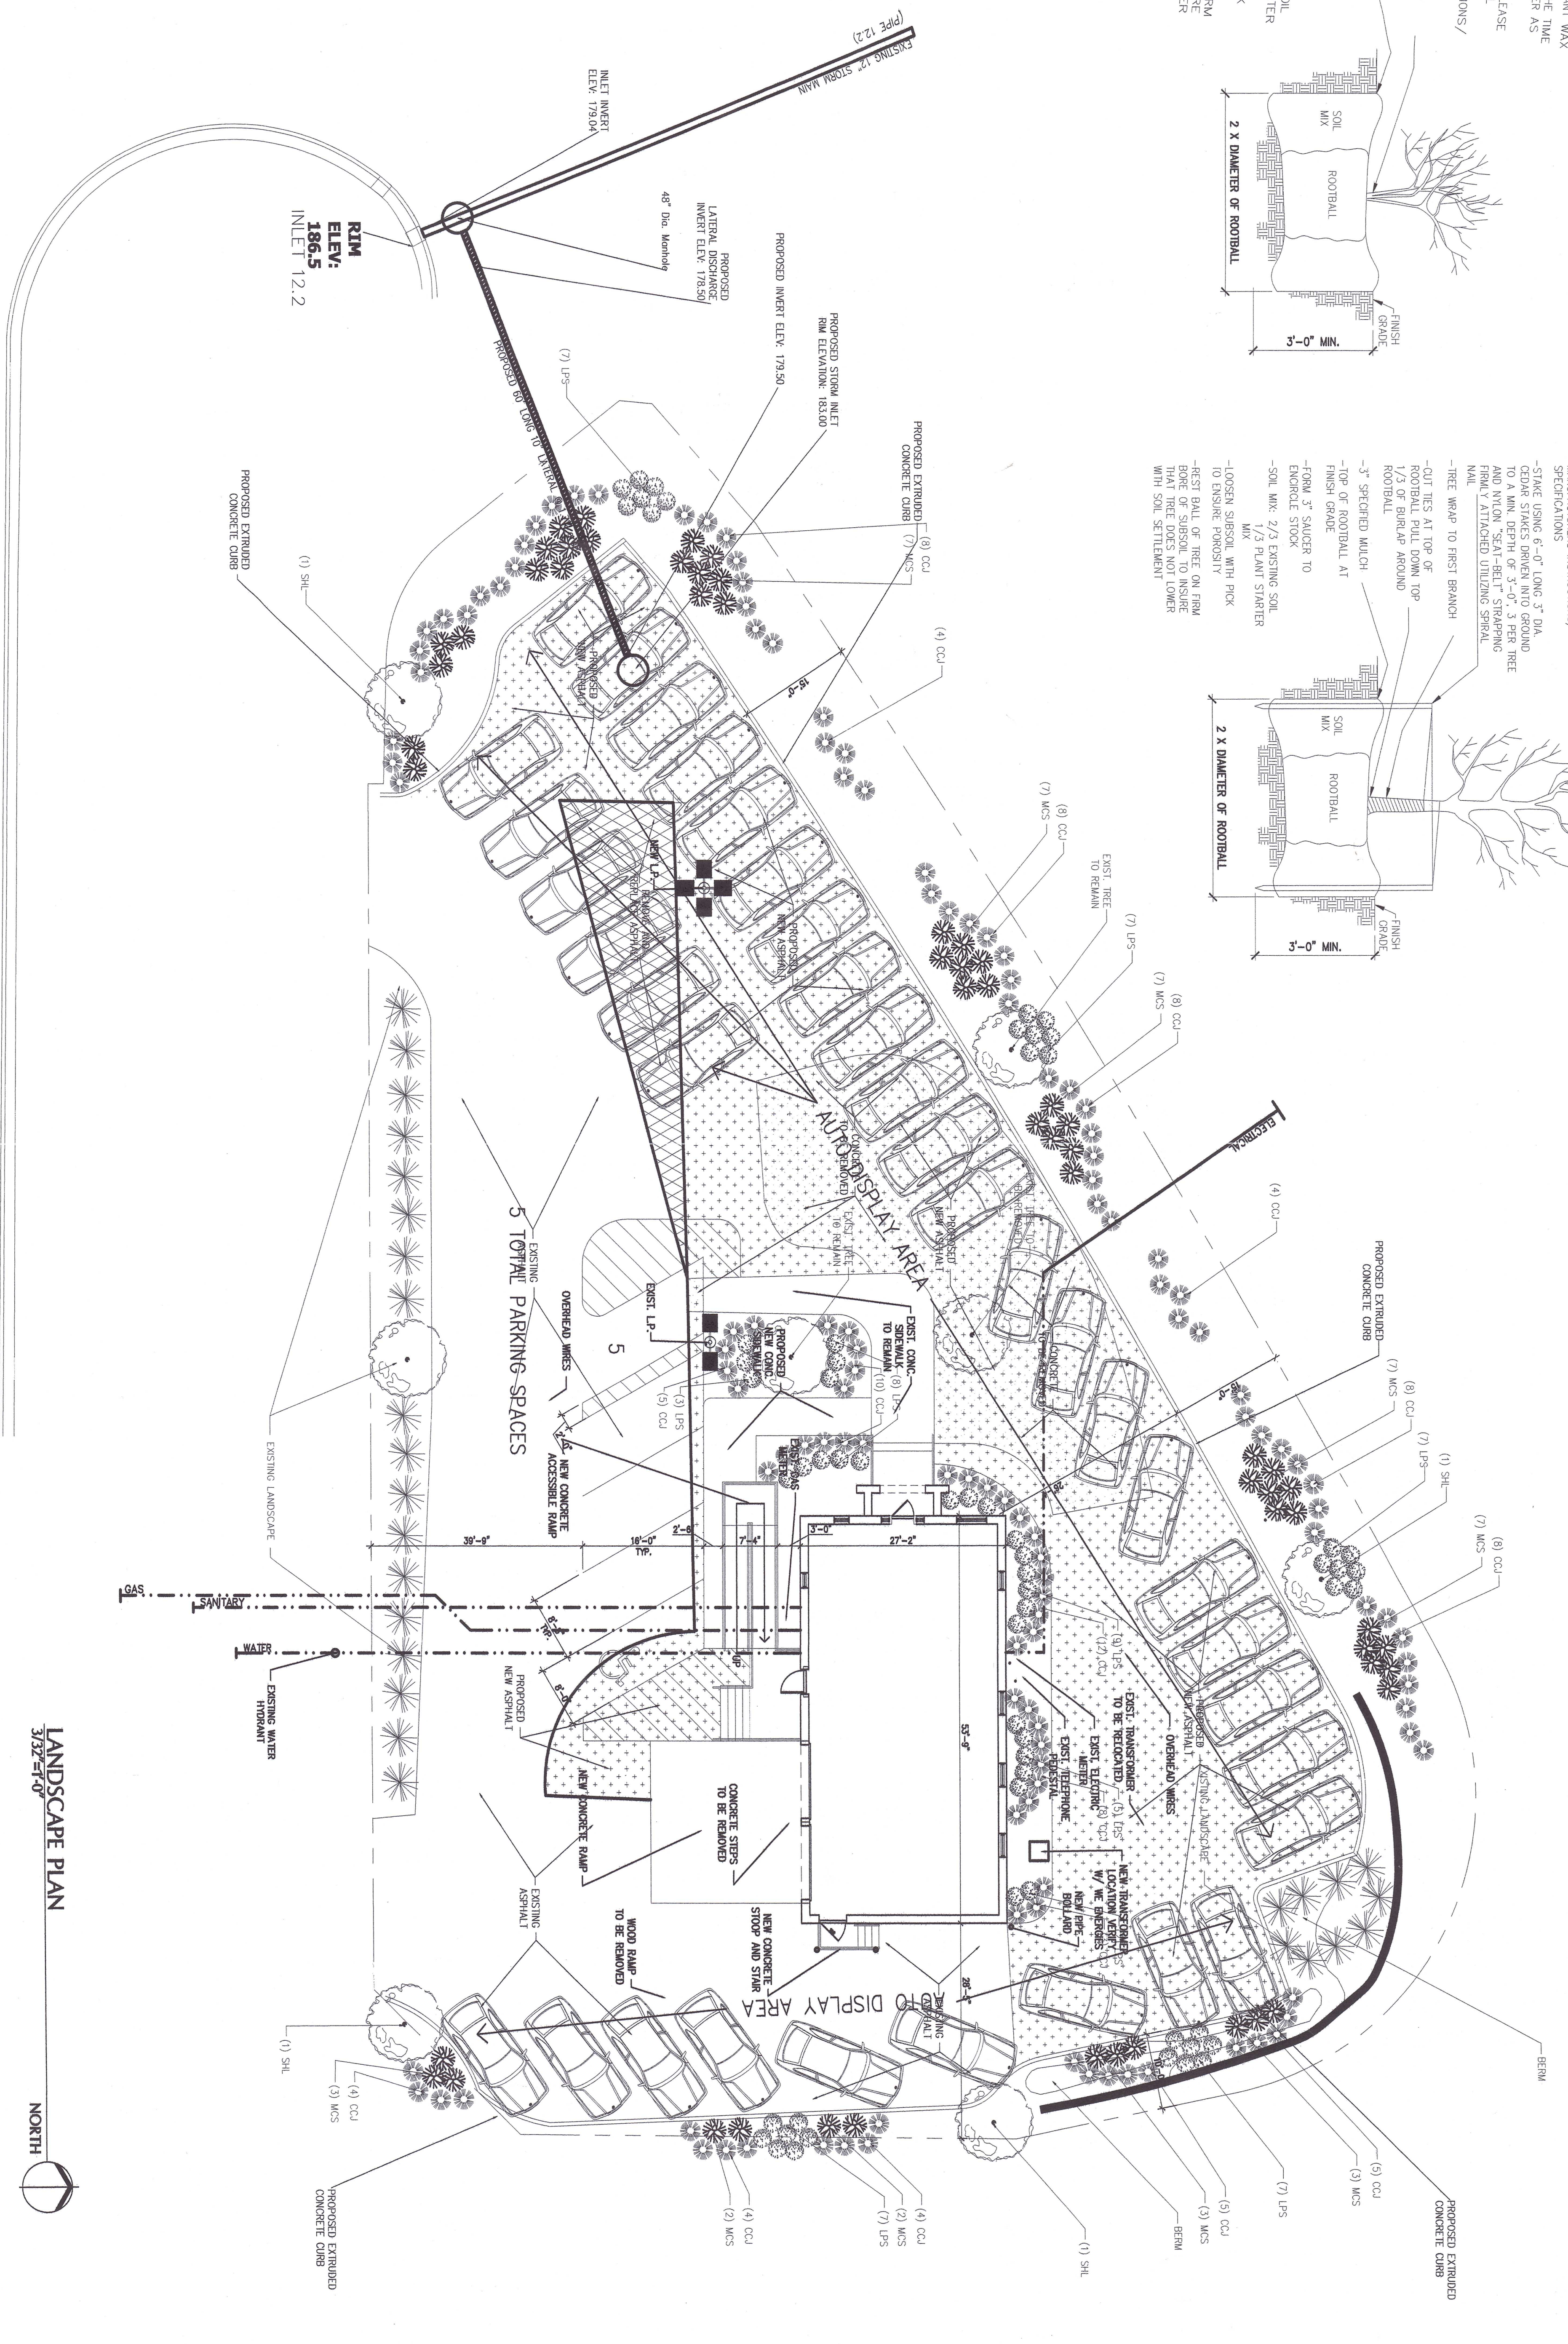

- TRIM ALL DEAD & DAMAGED BRANCHES
- SELECT BEST VIEWERS ANGLE, LIFT STOCK BY ROOTBALL & PLACE IN PLANTERS PIT
- SPRAY WITH ANTI-DESCICCANT WAX
- WATER THOROUGHLY AT THE TIME OF PLANTING & THEREAFTER AS DIRECTED
- INSTALL 3 YEAR SLOW RELEASE FERTILIZER PACKETS IN ALL PLANTING HOLES PER MANUFACTURERS INSTRUCTIONS / SPECIFICATIONS
- CUT TIES AT TOP OF ROOTBALL PULL DOWN TOP 1/3 OF BURLAP AROUND ROOTBALL
- 3" SPECIFIED MULCH
- TOP OF ROOTBALL AT FINISH GRADE
- FORM 3" SAUCER TO ENCLOSE STOCK
- SOIL MIX: 2/3 EXISTING SOIL MIX 1/3 PLANT STARTER MIX
- LOOSEN SUBSOIL WITH PICK
- REST BALL OF TREE ON FIRM BORE OF SUBSOIL TO INSURE THAT TREE DOES NOT LOWER WITH SOIL SETTLEMENT

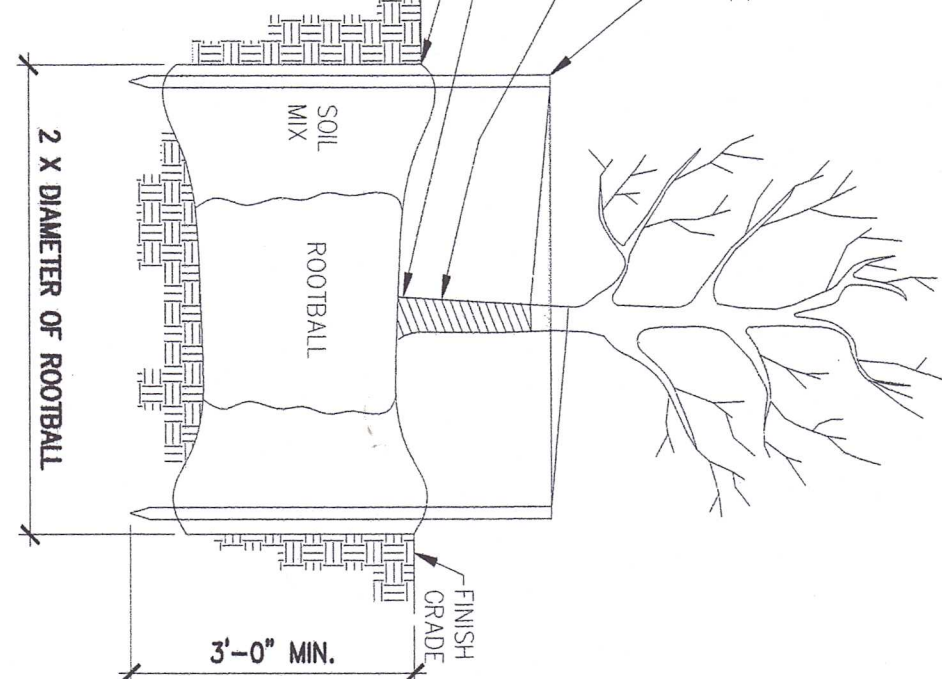

LANDSCAPE PLAN
3/32"=1'-0"

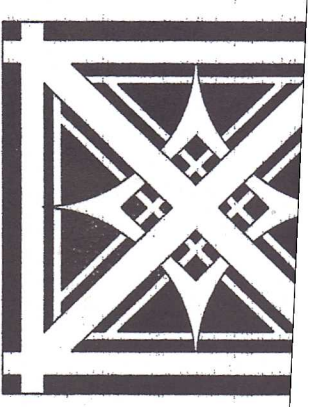

Erik L. Mathisen, AIA
ARCHITECTURE
CONSULTING

828 N. Broadway, Suite 206
Milwaukee, WI 53202
phone (414) 277-8000
fax (414) 283-9569

Project title:

A BUILDING REMODEL
FOR A USED
CAR
DEALERSHIP

2000 DAVIDSON RD.
WAUKESHA, WI 53186

Sheet title:
LANDSCAPE
PLAN

Revisions:

date: 6/17/09
drawn by: KAC
file name: line 2
Project number: 2007040

Scale: 1/8"=1'-0"

Sheet number: **L1**